
## Get In Side Door Dimensions:

Diagonal Max - 2880 Width - 1670 Height - 2380

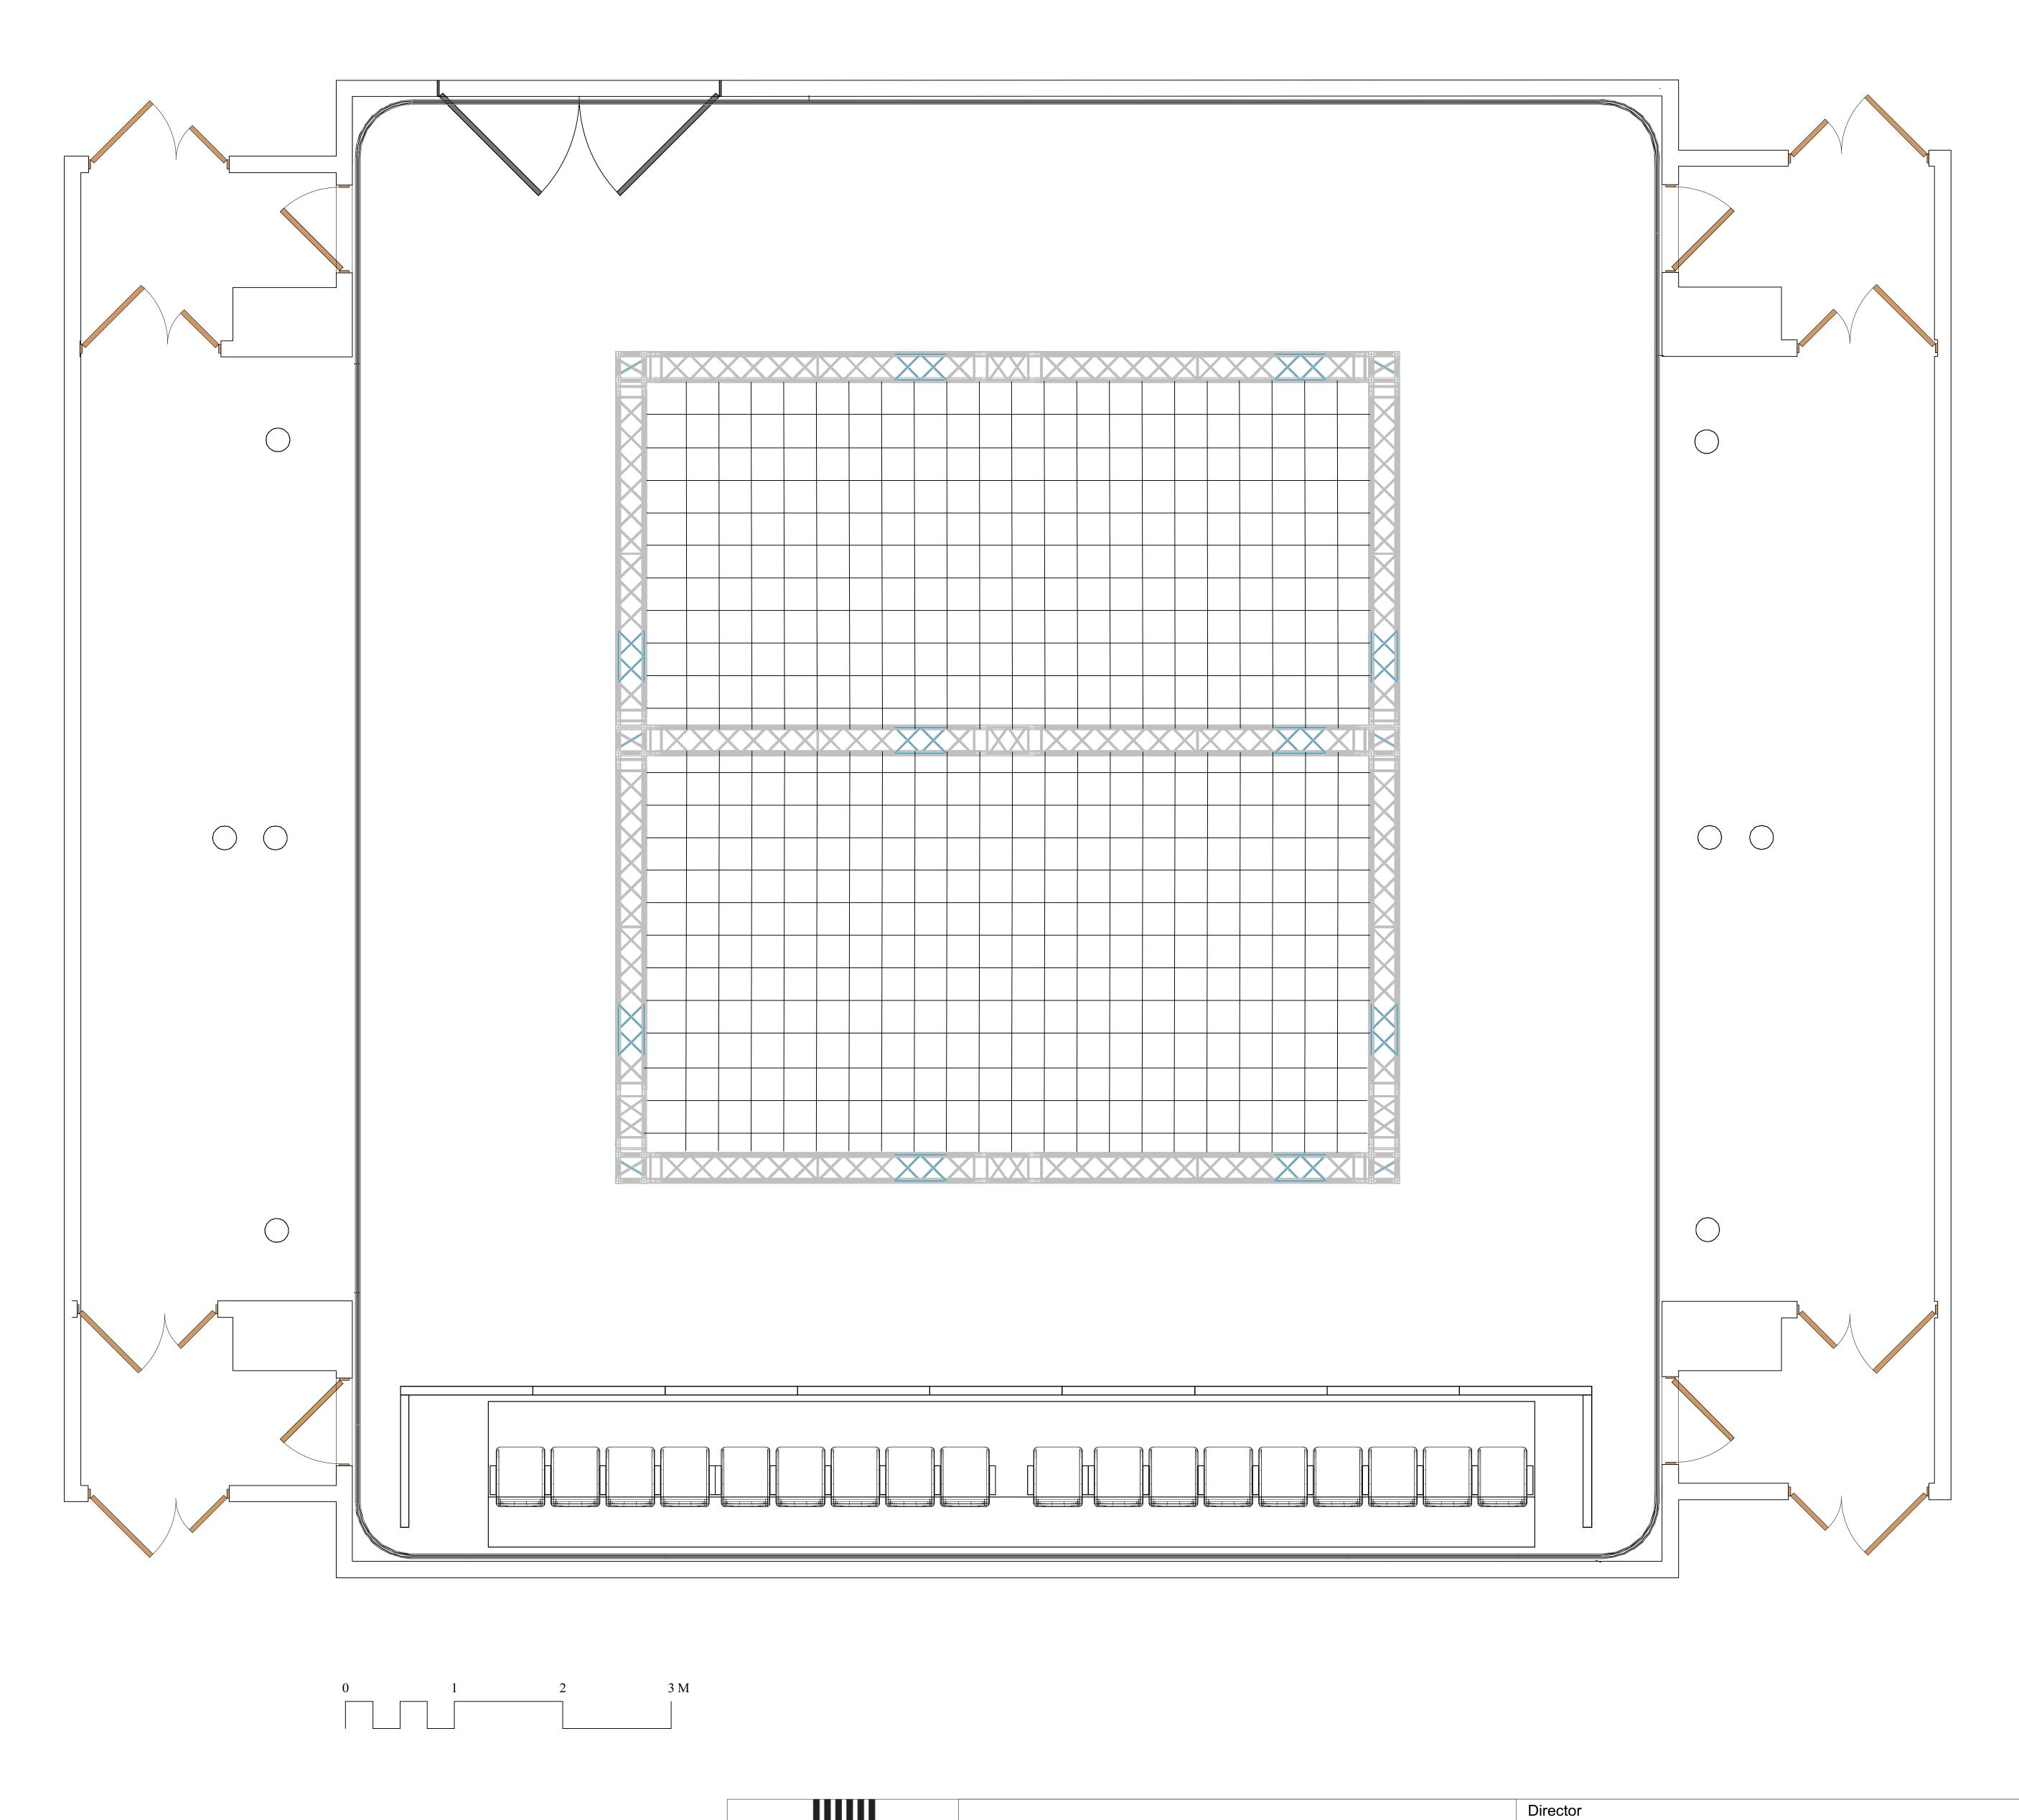

Royal Conservatoire
of Scotland

Stage Manager Drawn By

Floor Plan

Designer Drawing Number LX Design