


30 —  
 29 —  
 28 —  
 27 —  
 26 —  
 25 —  
 24 —  
 23 —  
 22 —  
 21 —  
 20 —  
 19 —  
 18 —  
 17 —  
 16 —  
 15 —  
 14 —  
 13 —  
 12 —  
 11 —  
 10 —  
 9 —  
 8 —  
 7 —  
 6 —  
 5 —  
 4 —  
 3 —  
 2 —  
 1 —  
 w

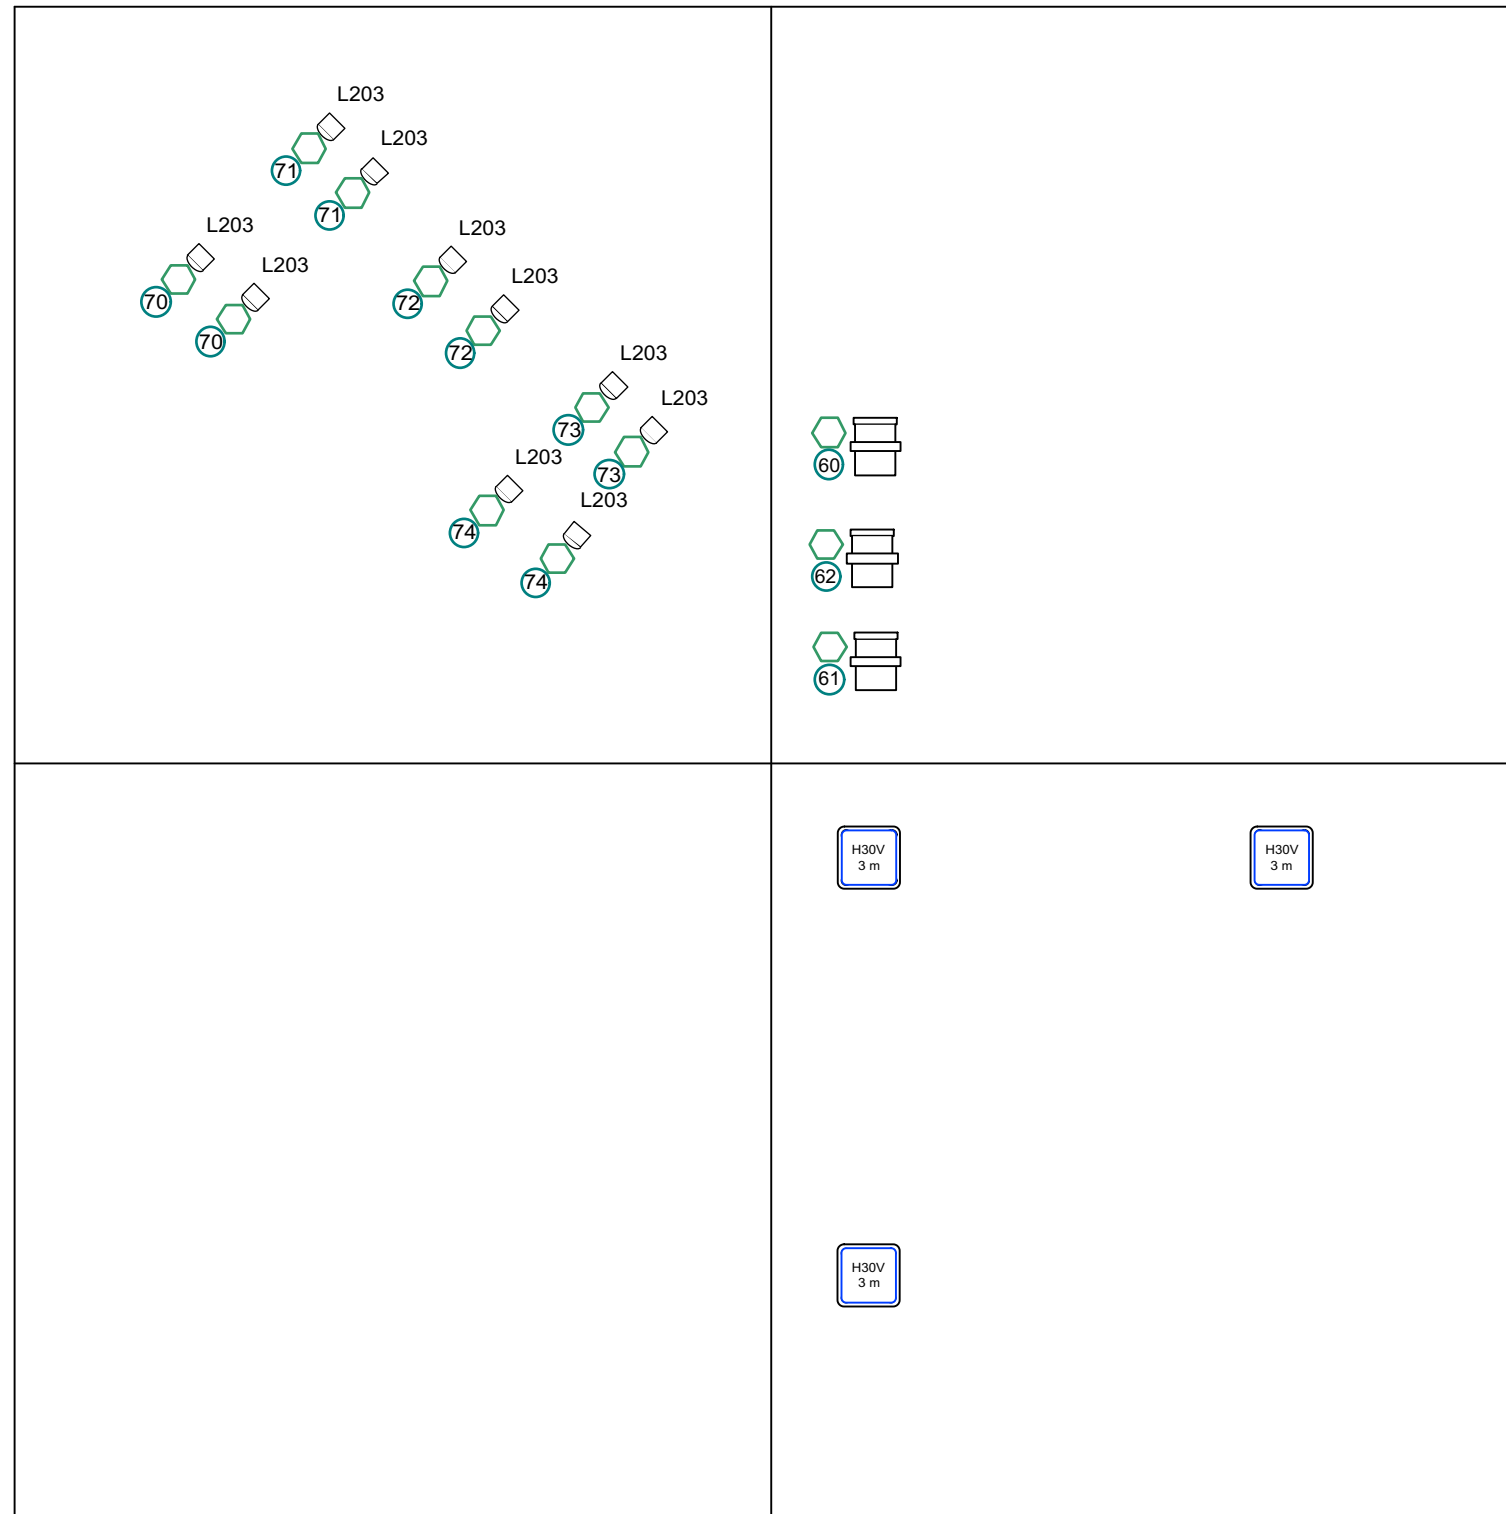

**Notes:**  
 Bars 18 & 22 will be  
 brailed DS by 200 mm  
  
 MIX will consist of L103 &  
 L156  
  
 All lantern will be rigged  
 with enough slack to  
 allow focus  
  
 All Fresnels rigged with  
 barndoors attached  
  
 All Profiles rigged with  
 shutters pulled out fully



INNER SPACE 2018	PRODUCTION MANAGER	NEAL CLARK	DESIGNER	DANIELLE WALDMAN		DRAWING NUMBER  2
	STAGE MANAGER	JESSICA MCKAY	LX DESIGN	PETER GODDARD & JOSHUA BROWN		
LX FLOOR PLAN	TSM	LEWIS DOUGLAS	DATE	22/01/18	SCALE	
	DRAWN BY	JOSHUA BROWN				