


NOTES: Each of the 5 CW bars in use has suspends 2 hard masking flats and borders hung at varying heights

Pink Line Indicates Floor
 Grey Line Indicates Border
 Turquoise Line Indicates Furniture
 Green Line Indicates Sliding Flat

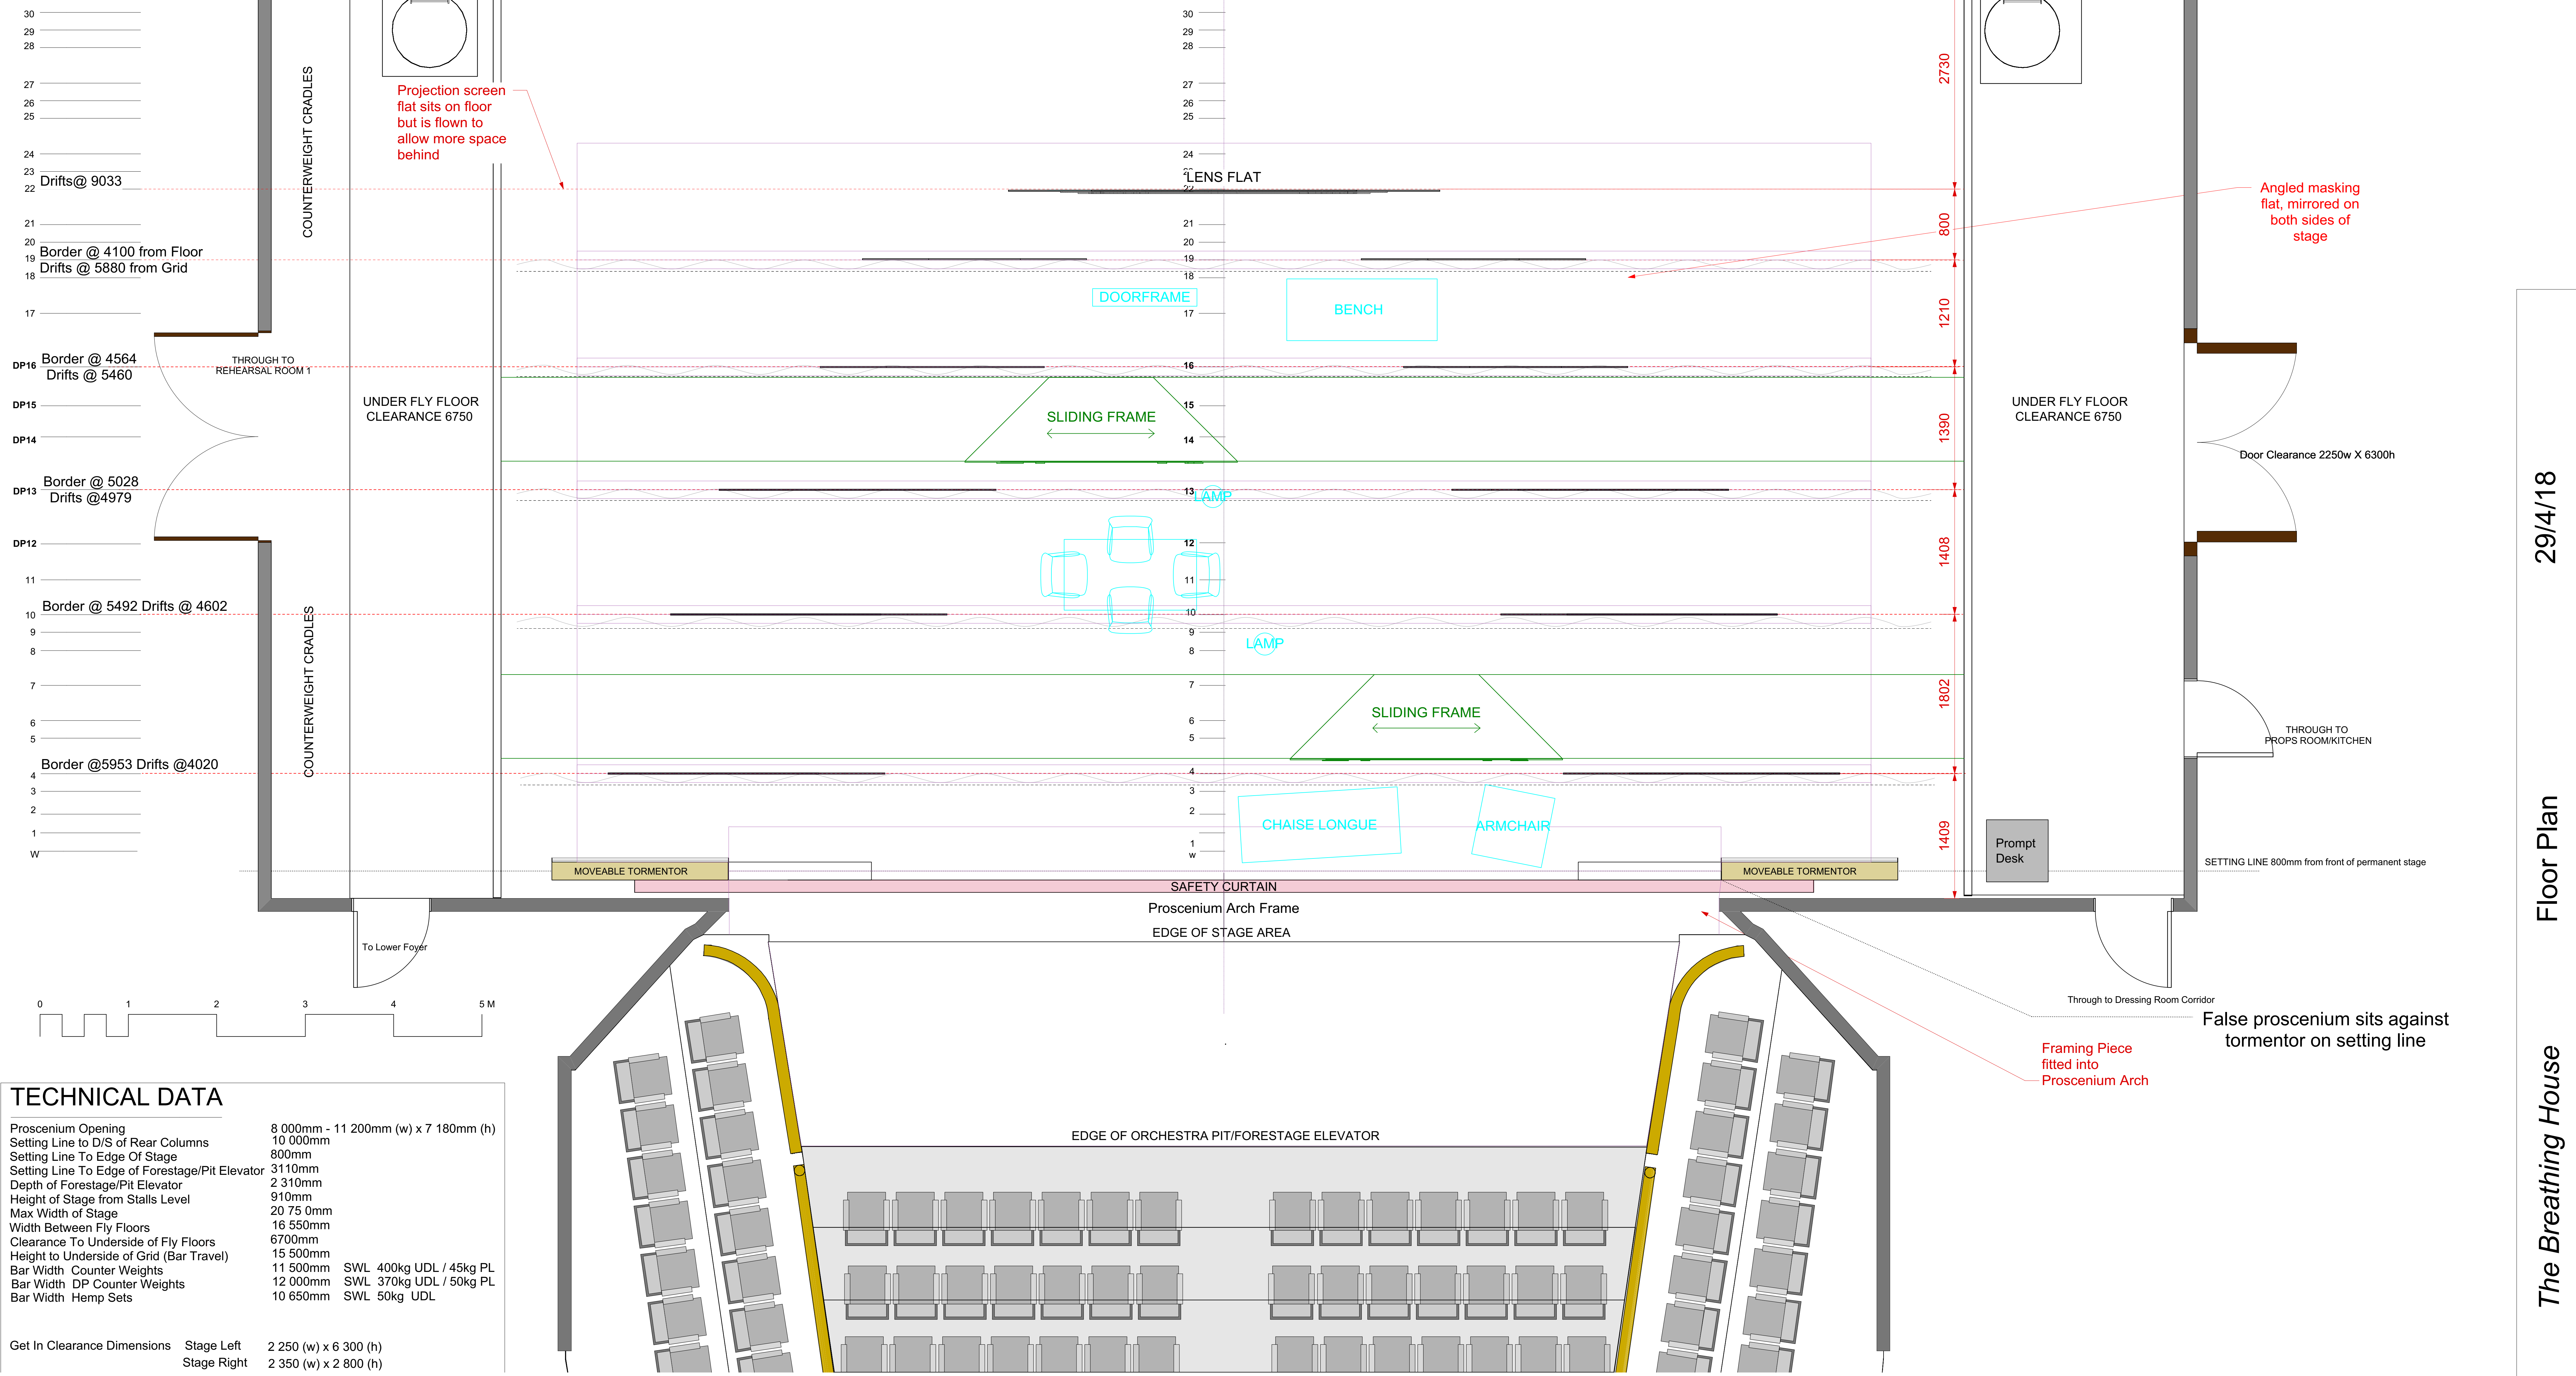

TECHNICAL DATA

Proscenium Opening	8 000mm - 11 200mm (w) x 7 180mm (h)
Setting Line To D/S of Rear Columns	10 000mm
Setting Line To Edge Of Stage	800mm
Setting Line To Edge of Forestage/Pit Elevator	3 110mm
Depth of Forestage/Pit Elevator	2 310mm
Height of Stage from Stalls Level	910mm
Max Width of Stage	20 750mm
Width Between Fly Floors	16 550mm
Clearance To Underside of Fly Floors	6700mm
Height to Underside of Grid (Bar Travel)	15 500mm
Bar Width Counter Weights	11 500mm SWL 400kg UDL / 45kg PL
Bar Width DP Counter Weights	12 000mm SWL 370kg UDL / 50kg PL
Bar Width Hemp Sets	10 650mm SWL 50kg UDL

Get In Clearance Dimensions	Stage Left	2 250 (w) x 6 300 (h)
	Stage Right	2 350 (w) x 2 800 (h)



The Breathing House

Floor Plan

Director **Mark Thomson**
 Stage Manager **Jess Reid**
 TSM **Daryl Campbell**
 Drawn By **Ruth Darling**

Designer **Ruth Darling**
 LX Design **Dylan Hodgson**
 Date **29/4/18**
 Scale **1:25@A0**

Drawing Number
1

The Breathing House
 Floor Plan
 29/4/18