




PLAN

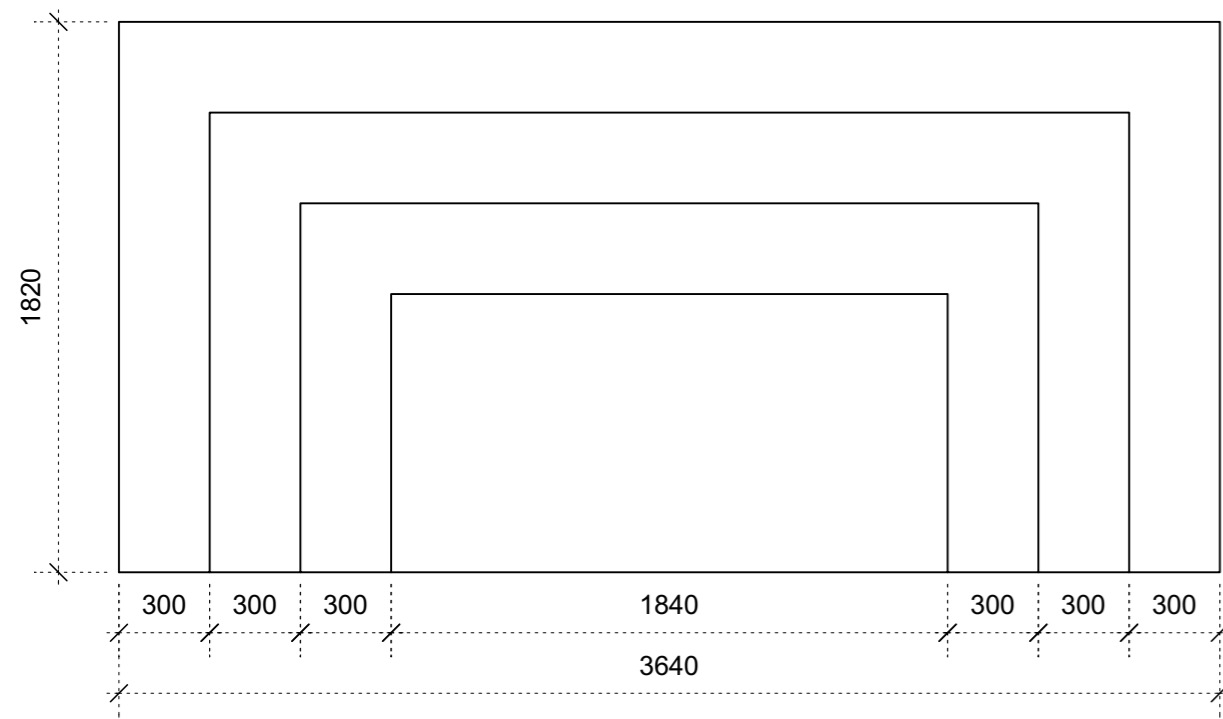


PLAN

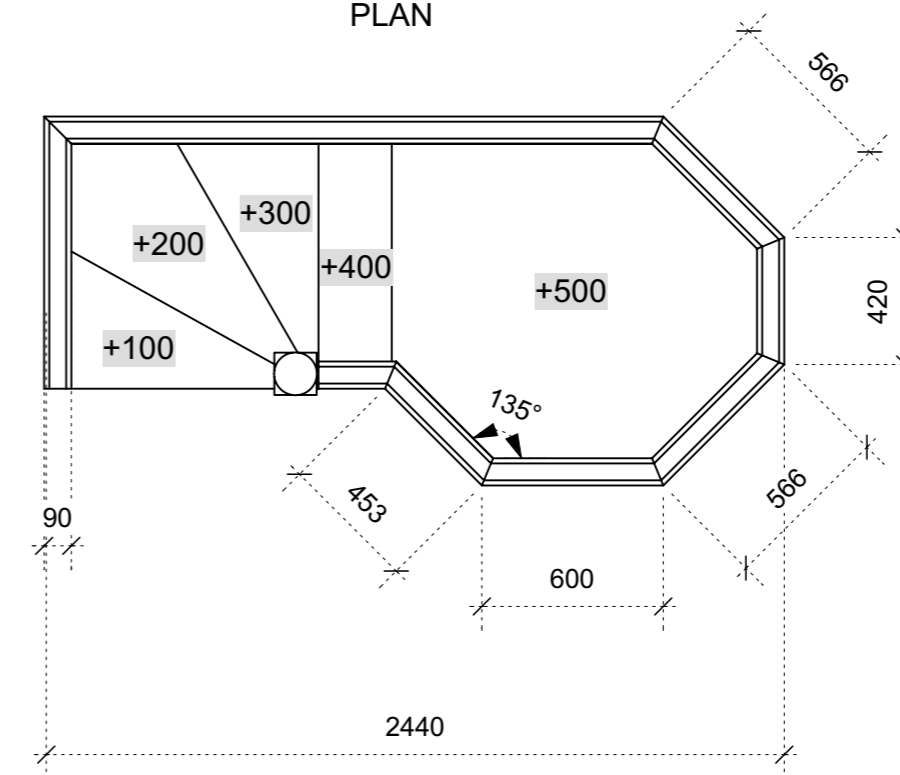

FRONT ELEVATION

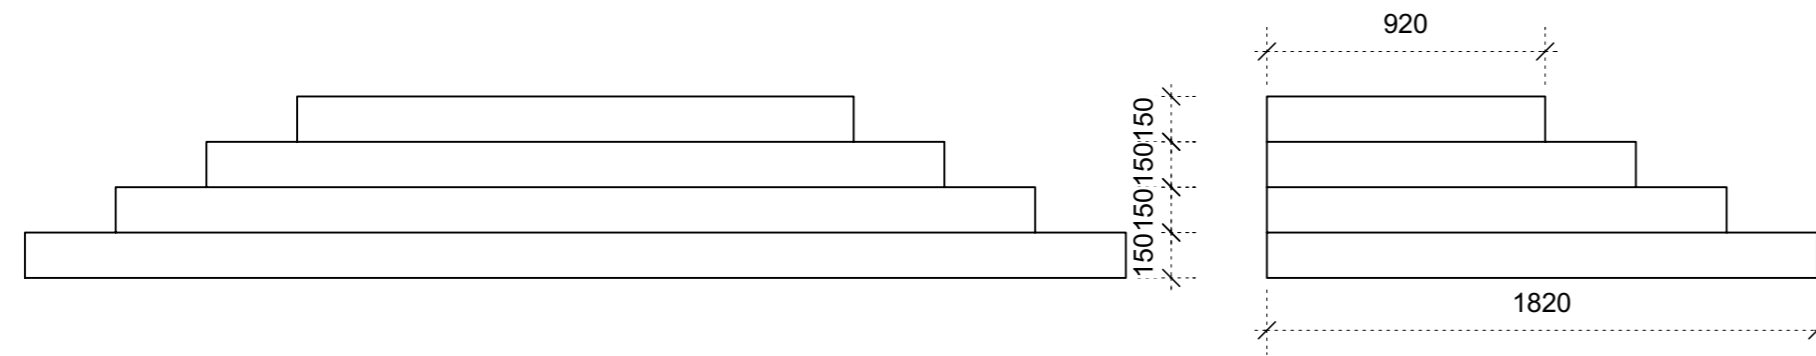


RIGHT ELEVATION

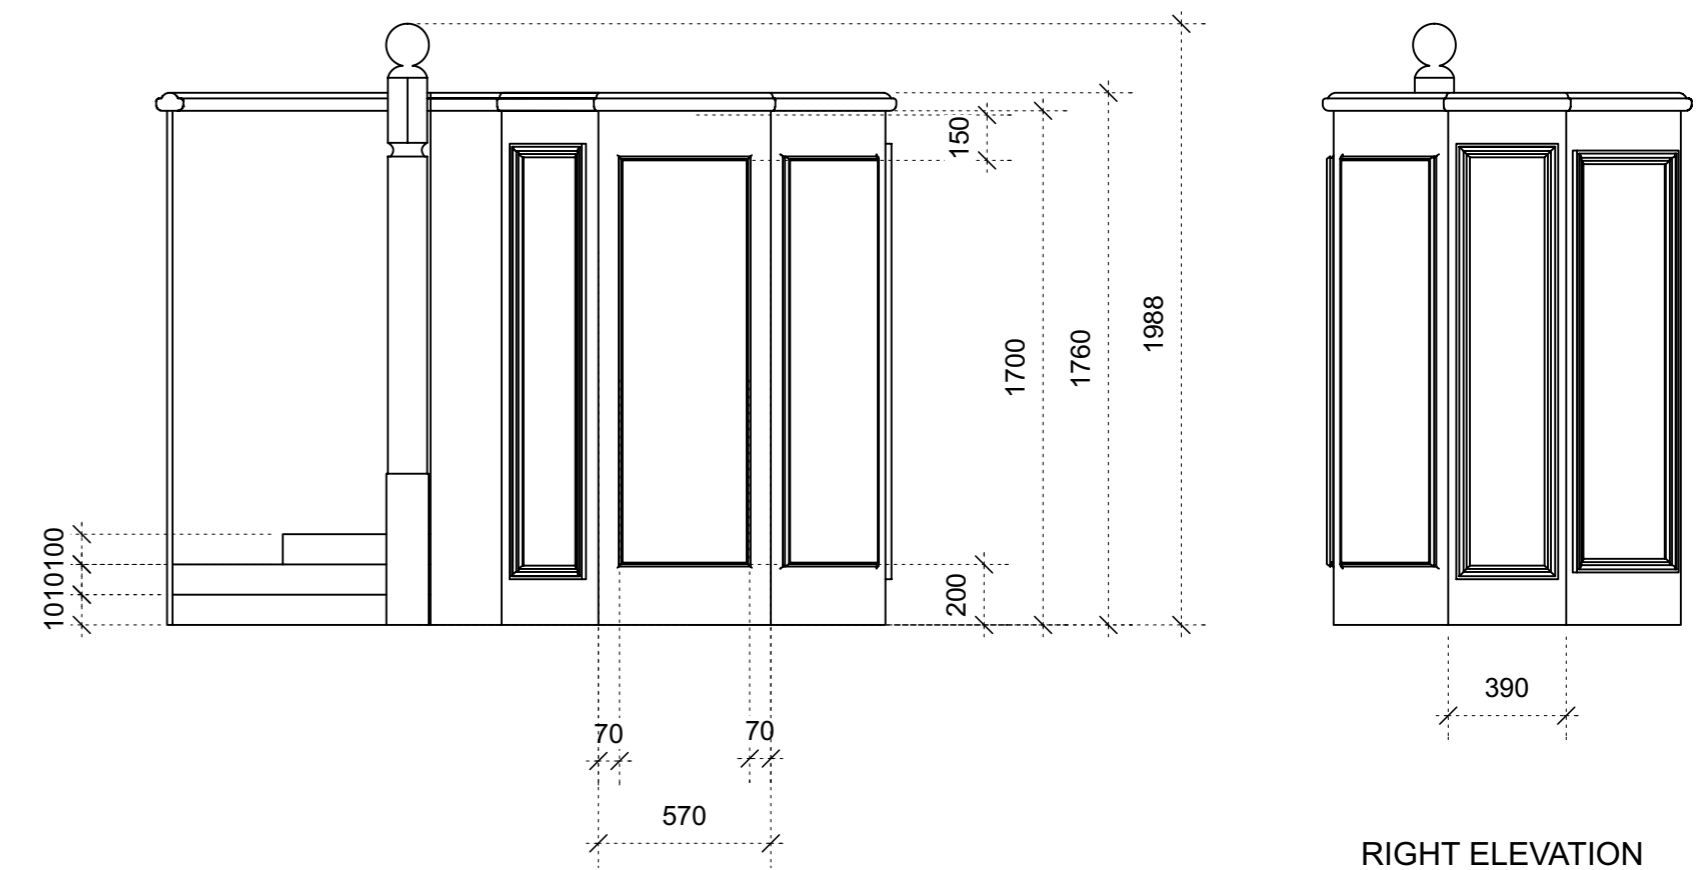

FRONT ELEVATION


RIGHT ELEVATION

Decorative panel to be replicated on each panel of the pulpit.
See measurements for dimensions in.
Total size of panel will be determined by size of moulding.

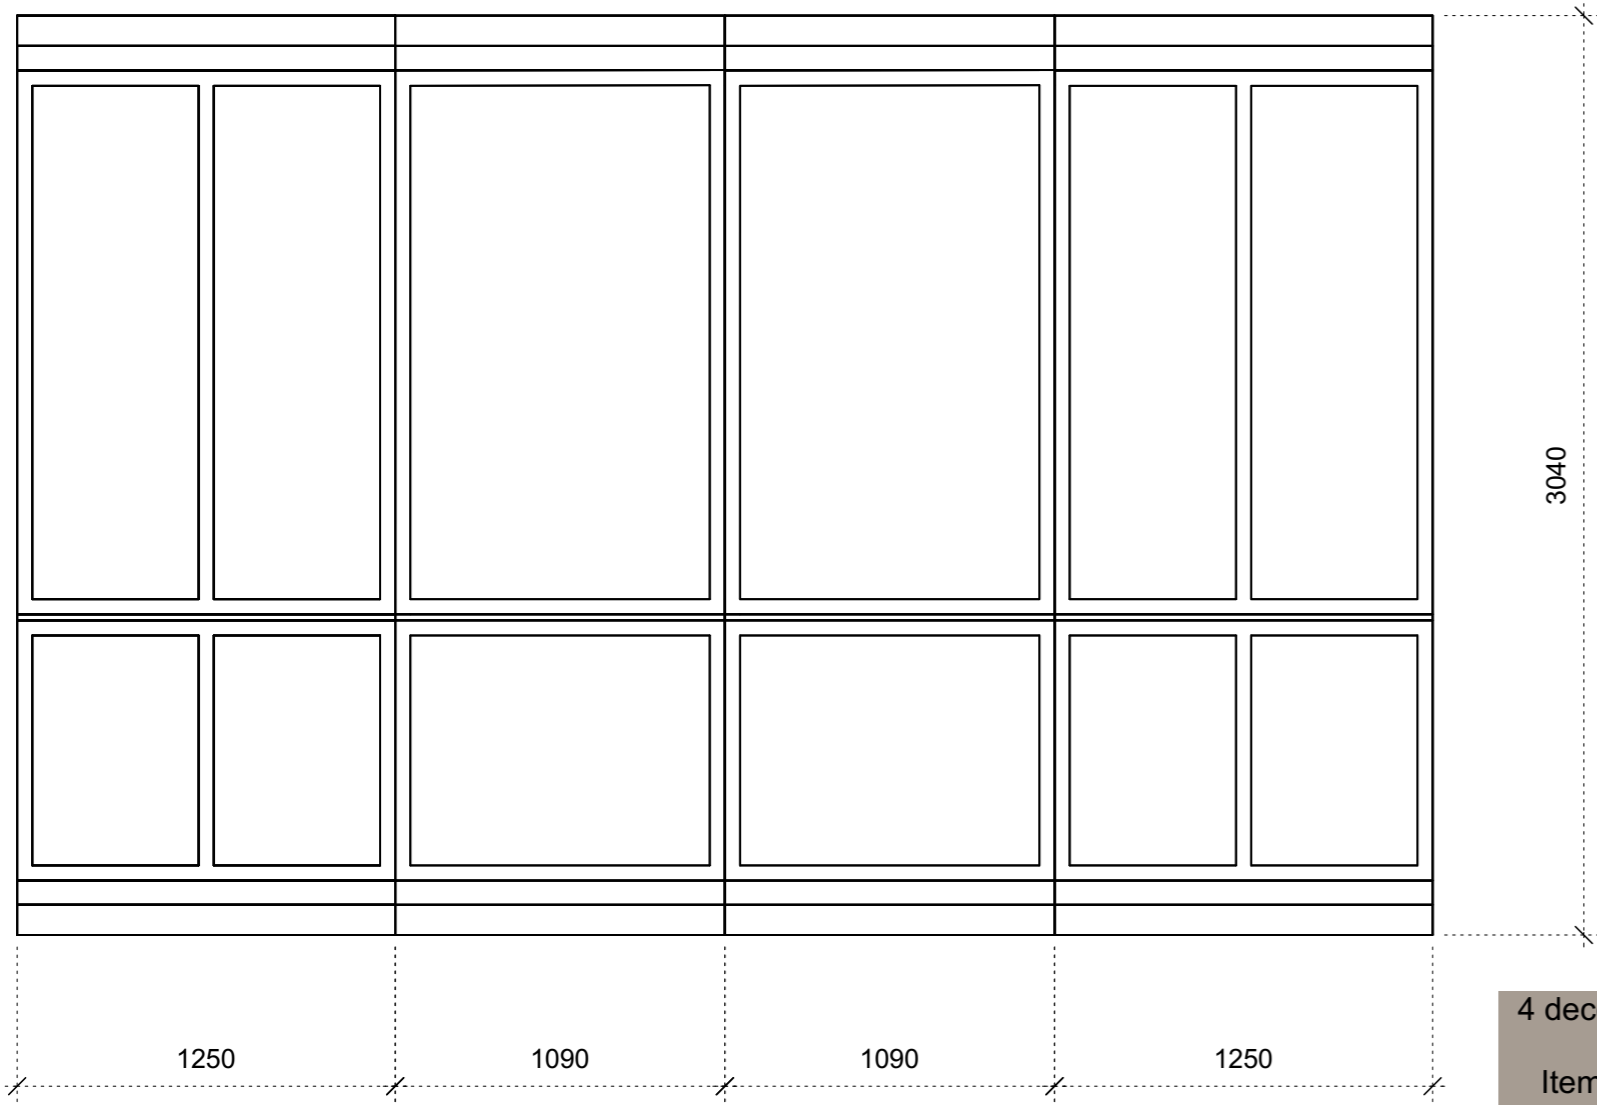

FRONT ELEVATION

4 decorative flats are to be found from Reset Scenery. Item number 886 and number 887. If these flats are unavailable similar ones are to be made with moulding as drawn.

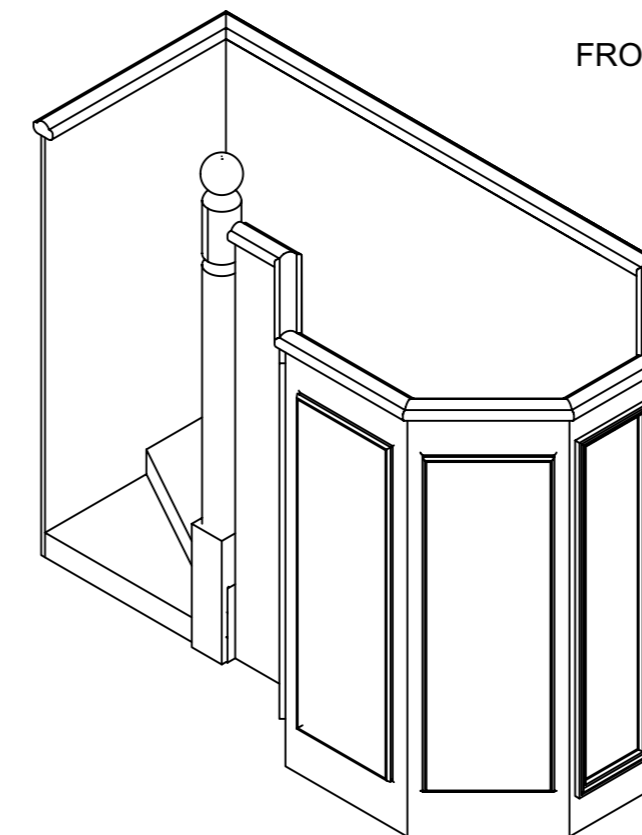

	<i>Glory on Earth</i>		Director	Becky Hope Palmer	Designer	Ilse Littlejohn	Drawing Number
	Tech Drawing 1		Stage Manager	Brad Hamilton	LX Design	Benny Goodman	
			TSM		Date	Scale	1:25
			Drawn By	Ilse Littlejohn			1