


Please note that the mesurments on the set above may not be 100% accurate.

TECHNICAL DATA

Proscenium Opening	8 000mm - 11 200mm (w) x 7 180mm (h)
Setting Line to D/S of Rear Columns	10 000mm
Setting Line To Edge Of Stage	800mm
Setting Line To Edge of Forestage/Pit Elevator	3110mm
Depth of Forestage/Pit Elevator	2 310mm
Height of Stage from Stalls Level	910mm
Max Width of Stage	20 75 0mm
Width Between Fly Floors	16 550mm
Clearance To Underside of Fly Floors	6700mm
Height to Underside of Grid (Bar Travel)	15 500mm
Bar Width Counter Weights	11 500mm SWL 400kg UDL / 45kg PL
Bar Width DP Counter Weights	12 000mm SWL 370kg UDL / 50kg PL
Bar Width Hemp Sets	10 650mm SWL 50kg UDL

Get In Clearance Dimensions	Stage Left	2 250 (w) x 6 300 (h)
	Stage Right	2 350 (w) x 2 800 (h)

- General Notes**
1. Checked and updated January 2012 (S.Macluskie)
 2. Class & Layer re-structure March 2012 (S.Cook)
 3. Substage Walk up trap added March 2012 (S.Cook)
 4. Setting Line Changed to 800mm from Front of Stage

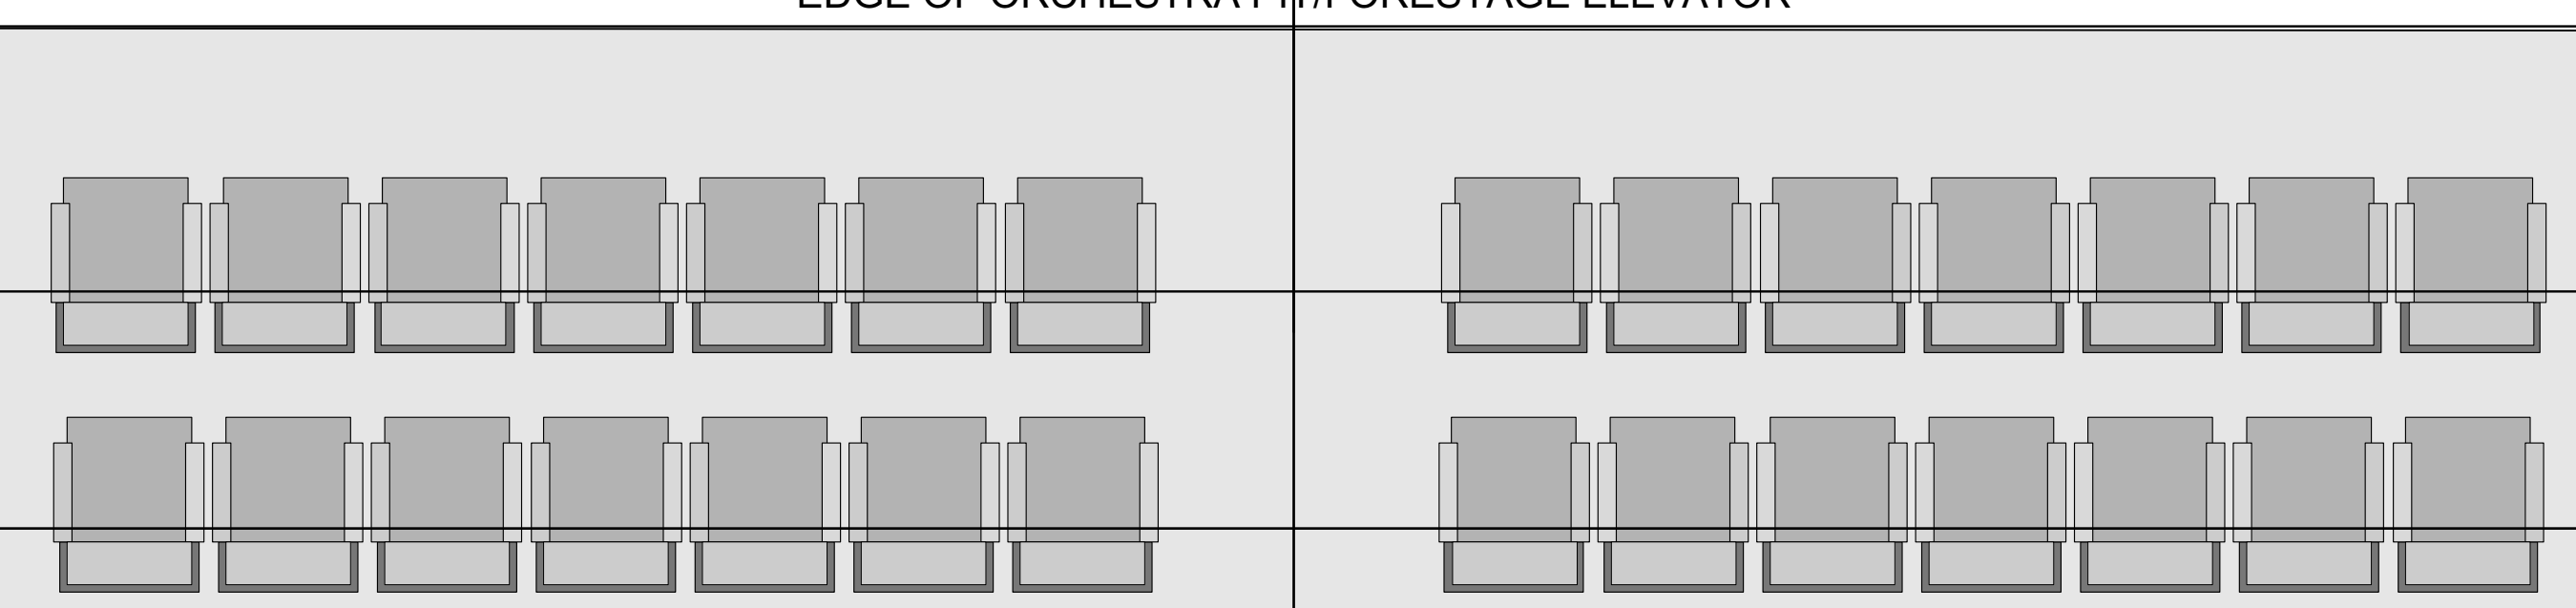

The Jungle Book

Floor Plan

Royal Conservatoire of Scotland

Director	Hugh Hodgson	Designer	Robin Peoples	Drawing Number
Stage Manager	Laurie Sutton	LX Design	Stephen Keenan	
TSM	Yesha Subotincic West	Date	27/10/17	1
Drawn By	Yesha Subotincic West	Scale	1:25@A0	

27/10/17

Floor Plan

The Jungle Book