


30  
29  
28  
27  
26  
25  
24  
23  
22  
21  
20  
19  
18  
17  
DP16  
DP15  
DP14  
DP13  
DP12  
11  
10  
9  
8  
7  
6  
5  
4  
3  
2  
1  
W

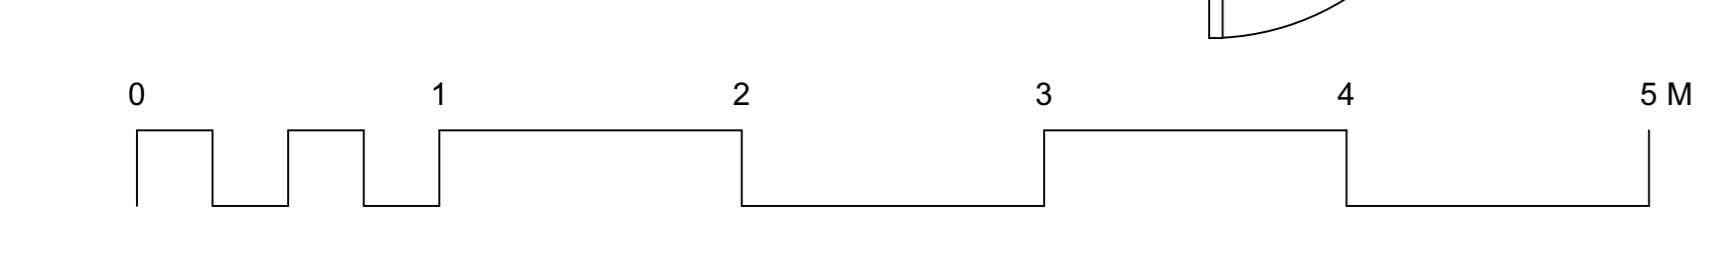


**TECHNICAL DATA**

Recommended Proscenium Opening	9 200mm
Proscenium Opening	8 000mm - 11 200mm (w) x 7 180mm (h)
Setting Line to D/S of Rear Columns	10 000mm
Setting Line To Edge Of Stage	800mm
Setting Line To Edge of Forestage/Pit Elevator	3 110mm
Depth of Forestage/Pit Elevator	2 310mm
Height of Stage from Stalls Level	910mm
Max Width of Stage	20 750mm
Width Between Fly Floors	16 550mm
Clearance To Underside of Fly Floors	6700mm
Height to Underside of Grid (Bar Travel)	15 500mm
Bar Width Counterweights	11 500mm SWL 400kg UDL / 45kg PL
Bar Width DP Counterweights	12 000mm SWL 370kg UDL / 50kg PL
Bar Width Hemp Sets	10 650mm SWL 50kg UDL

Get In Clearance Dimensions

Stage Left	2 250 (w) x 6 300 (h)
Stage Right	2 350 (w) x 2 800 (h)

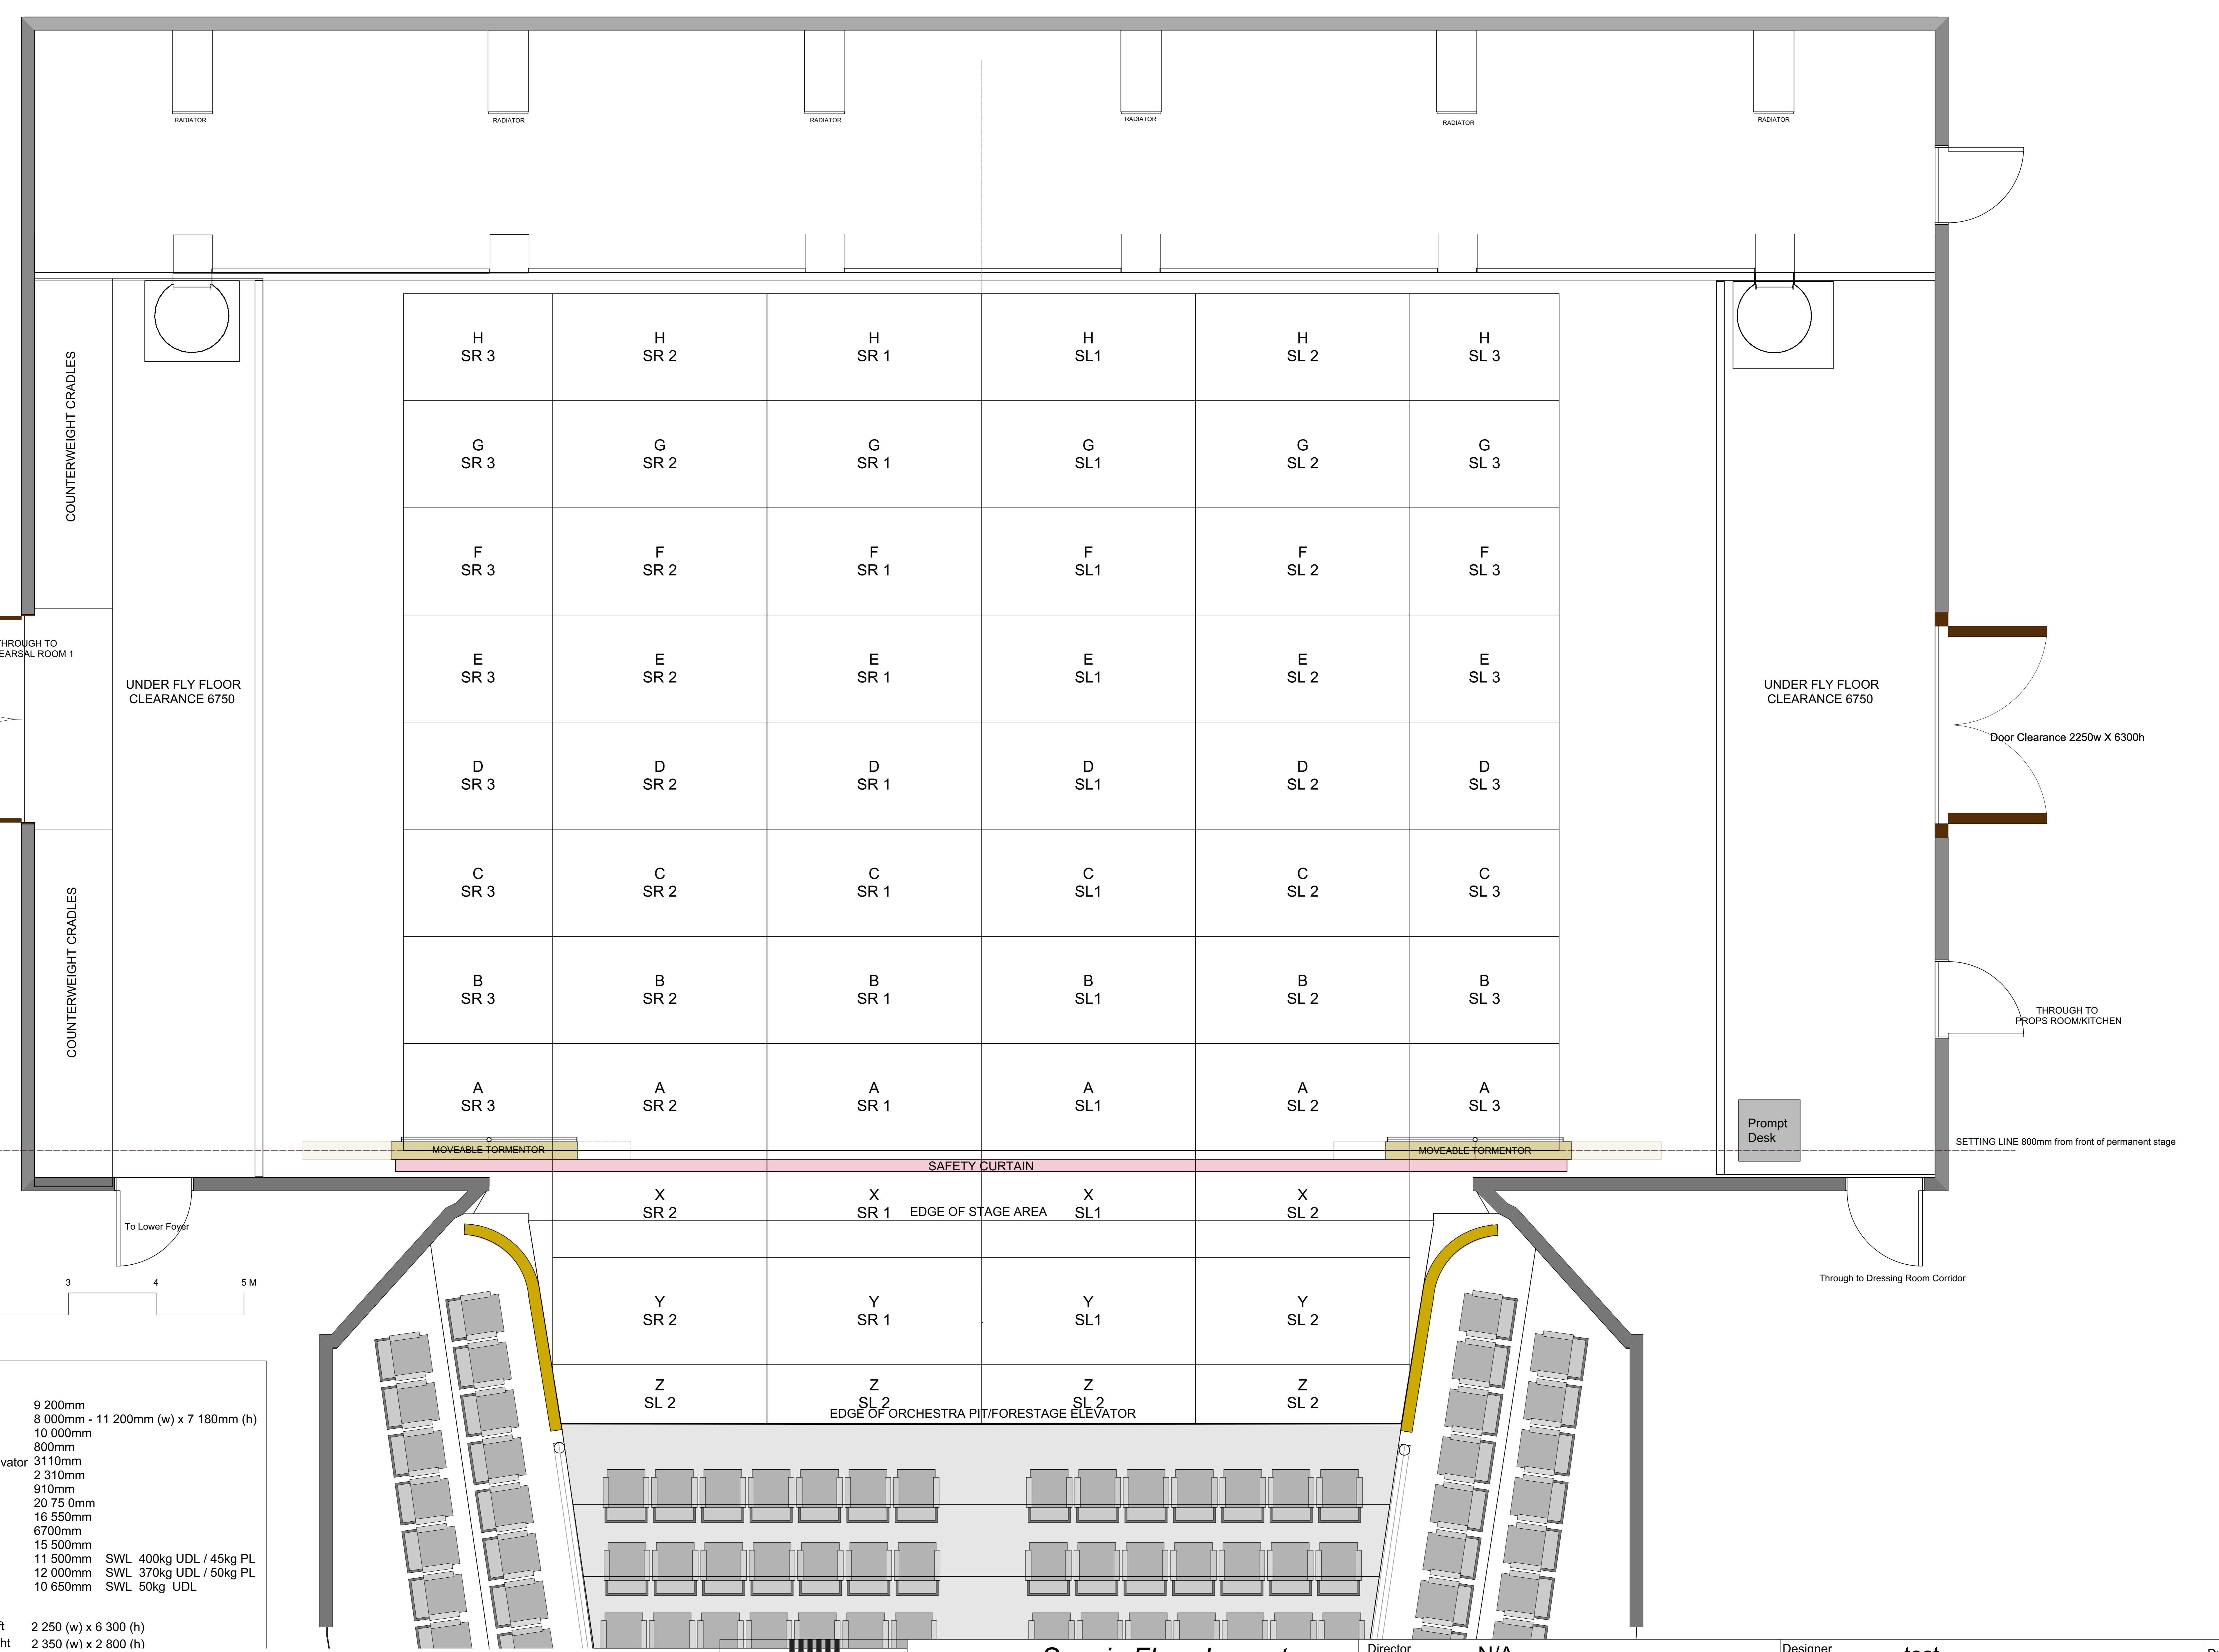

**Scenic Floor Layout**  
**Floor Plan**

Director	N/A	Designer	test	Drawing Number	1
Stage Manager	N/A	LX Design	LX Design		
TSM	N/A	Date	Date	Scale	
Drawn By	S.Macluskie			1:25@A0	

Date  
Floor Plan  
Scenic Floor Layout