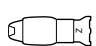
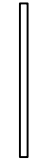

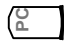
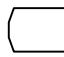


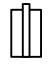

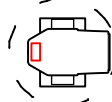
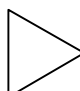
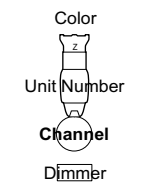





1 LX Paperwork - Key and Dimmers  
Scale: 1:60

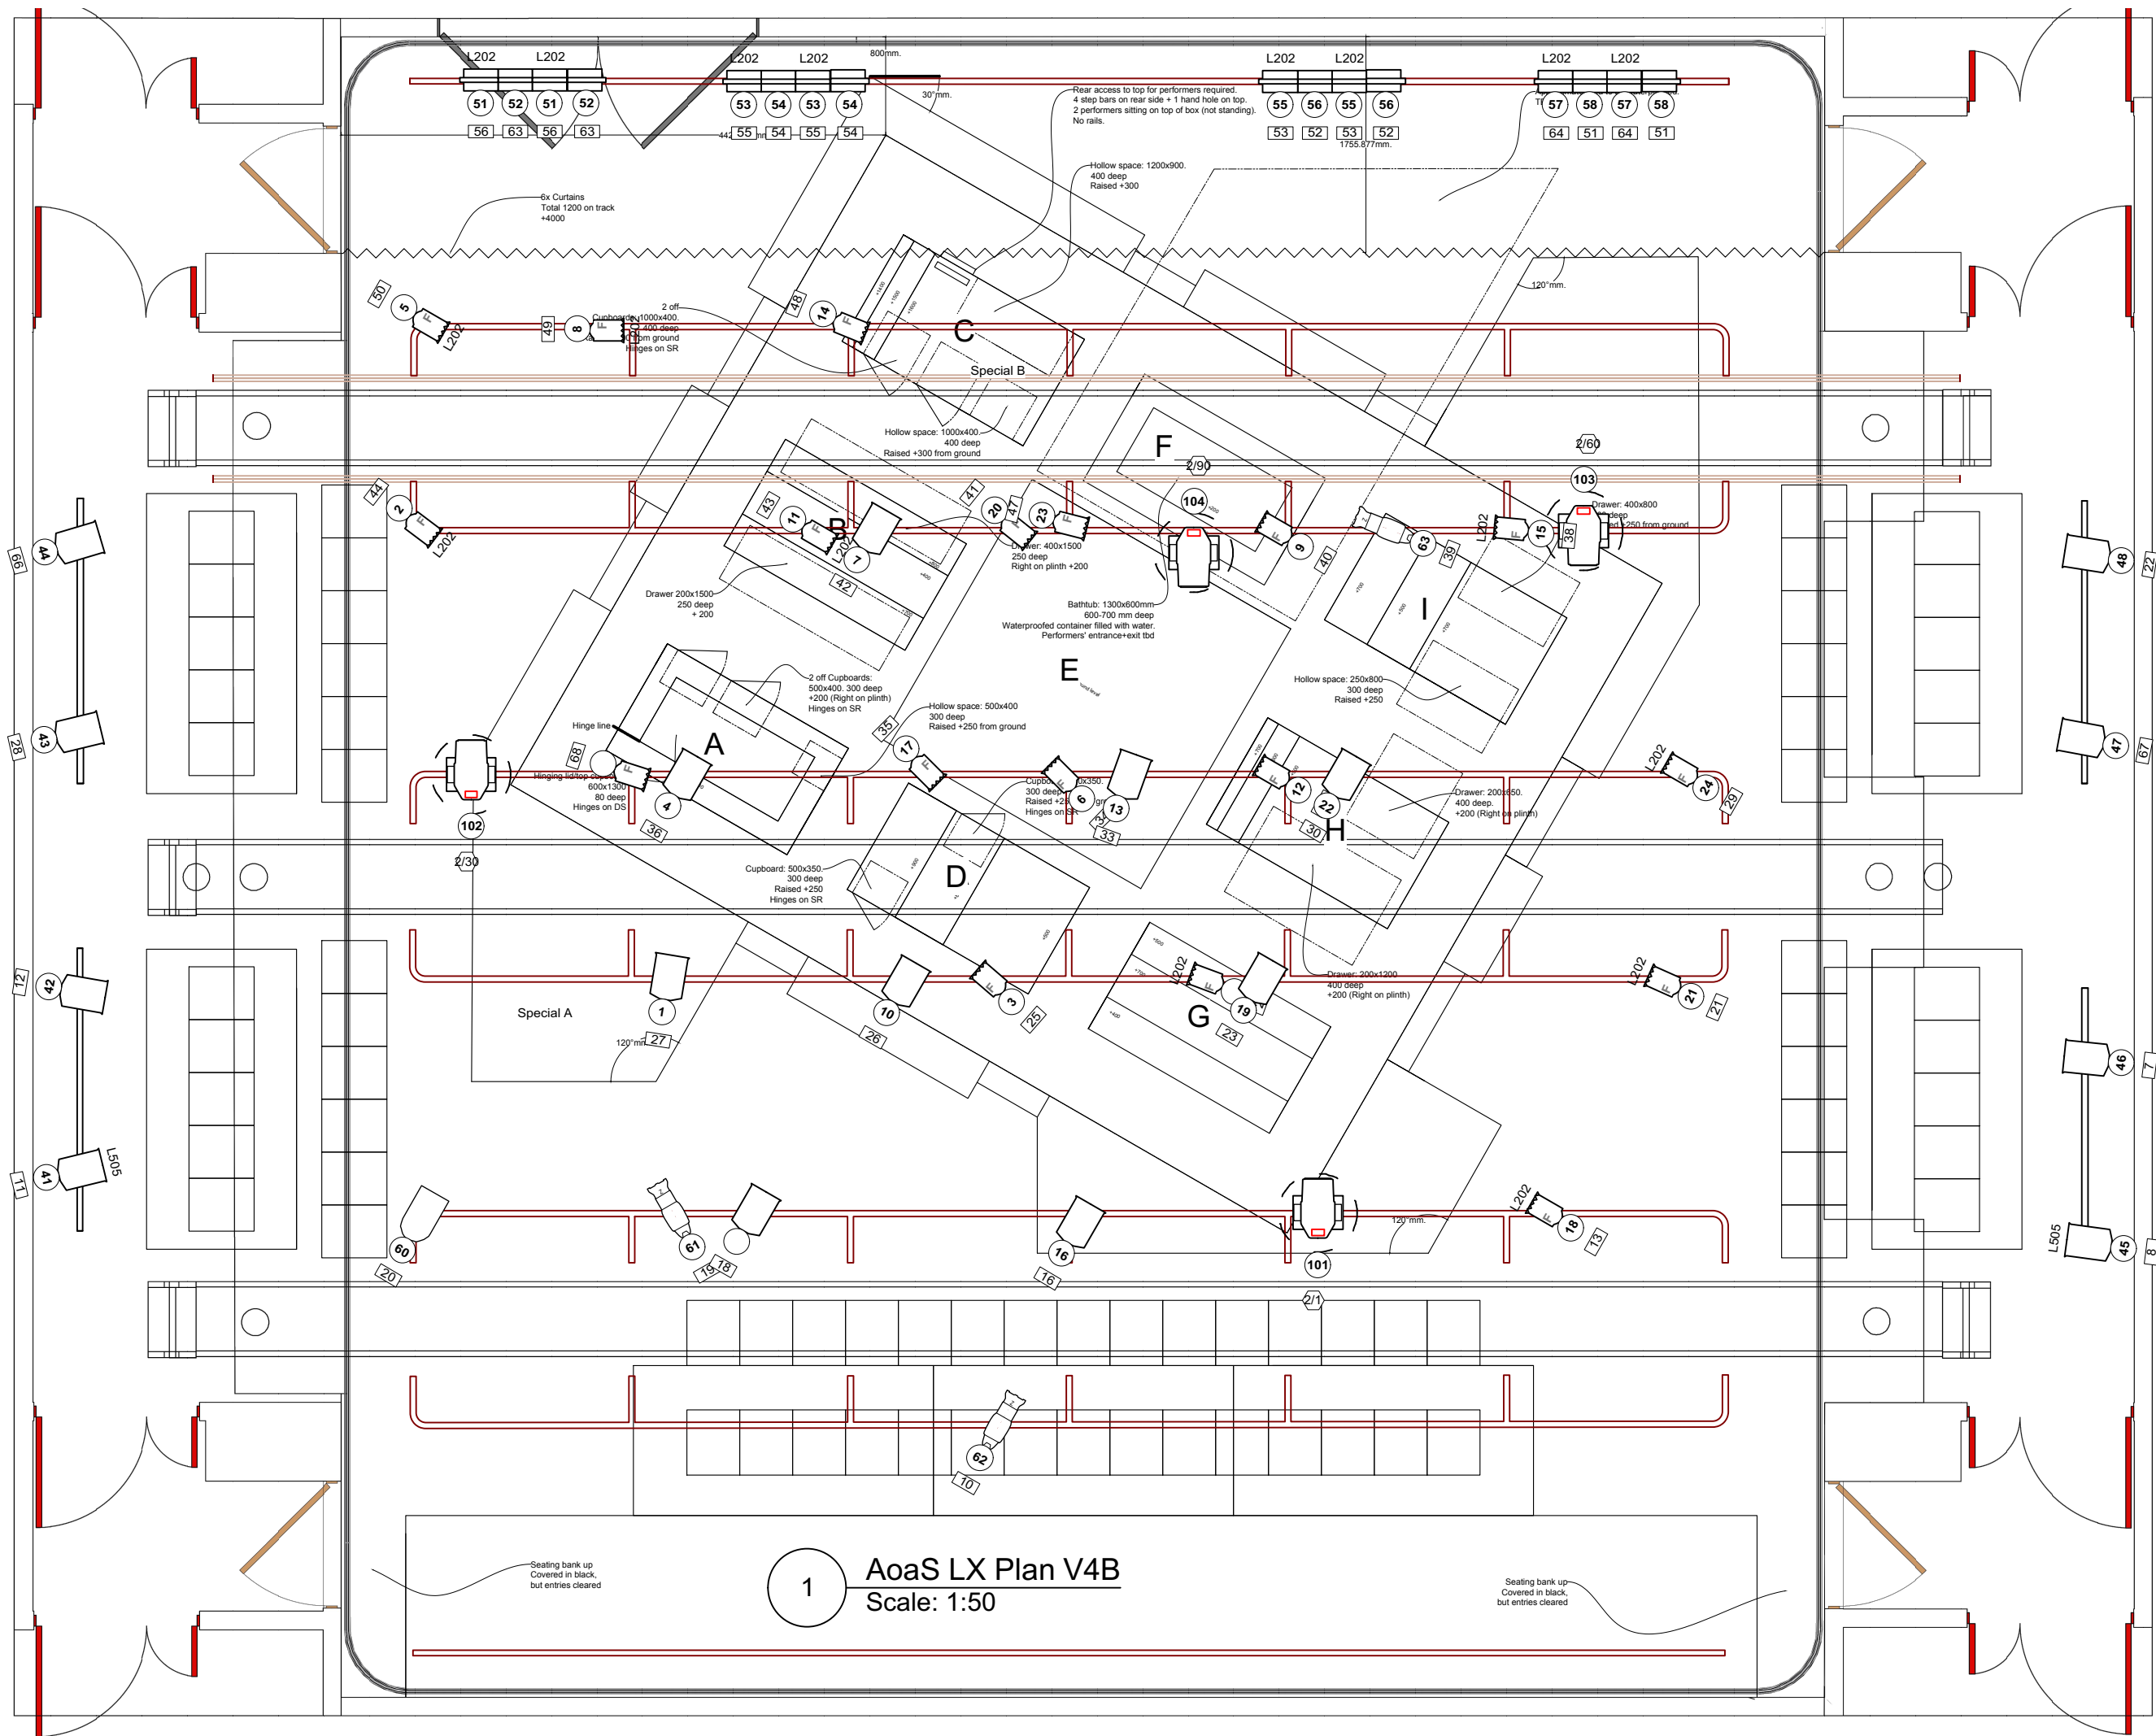
- Light
-  ETC Source4 Jr Zoom @ 575w
  -  3ft Fluorescent Tube @ UNK
  -  Selecon Acclaim Fresnel @ 650w
  -  Selecon Acclaim Plano Convex @ 650w
  -  Selecon Compact Plano Convex @ 750/1000w
  -  Strand Coda 500/4 @ 500w
  -  Strand Coda 500 Center Cell @ 500w
  -  Strand Coda 500 Left Cell @ 500w
  -  Strand Coda 500 Right Cell @ 500w
- Moving Light
-  Robe Robin DL4F Wash @ 660w
- SFX
-  USITT Practical @ TBD

Typical



Color Summary

Color	Size	Count
	L202 125mm	9
	L202 214x240mm	8
	L505 185mm	2



1 **AoS LX Plan V4B**  
Scale: 1:50

Seating bank up  
Covered in black,  
but entries cleared

Seating bank up  
Covered in black,  
but entries cleared

Rear access to top for performers required.  
4 step bars on rear side + 1 hand hole on top.  
2 performers sitting on top of box (not standing).  
No rails.

Hollow space: 1200x900.  
400 deep  
Raised +300

Hollow space: 1000x400.  
400 deep  
Raised +300 from ground

Bathtub: 1300x600mm  
600-700 mm deep  
Waterproofed container filled with water.  
Performers' entrance+exit tbd

Hollow space: 250x800.  
300 deep  
Raised +250

Cupboards: 500x350.  
300 deep  
Raised +250  
Hinges on SR

Drawer: 200x450.  
400 deep.  
+200 (Right on plinth)

Drawer: 200x1200.  
400 deep.  
+200 (Right on plinth)

Special A

Special B

6x Curtains  
Total 1200 on track  
+4000

2 off  
Cupboards: 1000x400.  
400 deep  
+200 (Right on plinth)  
Hinges on SR

Drawer: 200x1500.  
250 deep  
+200

Hollow space: 500x400.  
300 deep  
Raised +250 from ground

Cupboards: 600x350.  
300 deep.  
Raised +250  
Hinges on SR

Drawer: 400x800.  
300 deep.  
+250 from ground

L505

L505

L505

L505

L505

L505

L505

L505

