



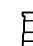

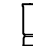








-  ETC ColorSource Fresnel
-  ETC ColorSource Spot 15deg-30deg Zoom
-  Selecon Acclaim Fresnel
-  Martin Mac Aura
-  ETC ColorSource PAR No Lens
-  Robe Robin DL4F Wash
-  ETC Source4 Jr Zoom
-  ETC ColorSource CYC
-  Light Instr Street Lamp
-  Strand Coda 500/4
-  ETC Source 4 PAR MFL
-  ETC Source 4 70deg
-  ETC Source 4 50deg



Show	Venue
Earthquakes in London	Chandler
Director	Company
Jo Bowman	RCS
Lighting Designer	Designer
Eoin Beaton	Glenn Parkinson
Sound Designer	Head of Stage
Cara Slaughter	Jamie Partridge

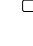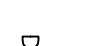Drawn By: Eoin Beaton Scale: 1:50 Date: 09/05/2024

Designer Notes


All Fresnel's to have barndoors and colourframes
 SL,SR CYC Units on H stands
 All Facelight to have R119

Revisions

A	31/05/2024	Cut Soldier Special Channelled Everything Updated Symbol List
---	------------	---



V5

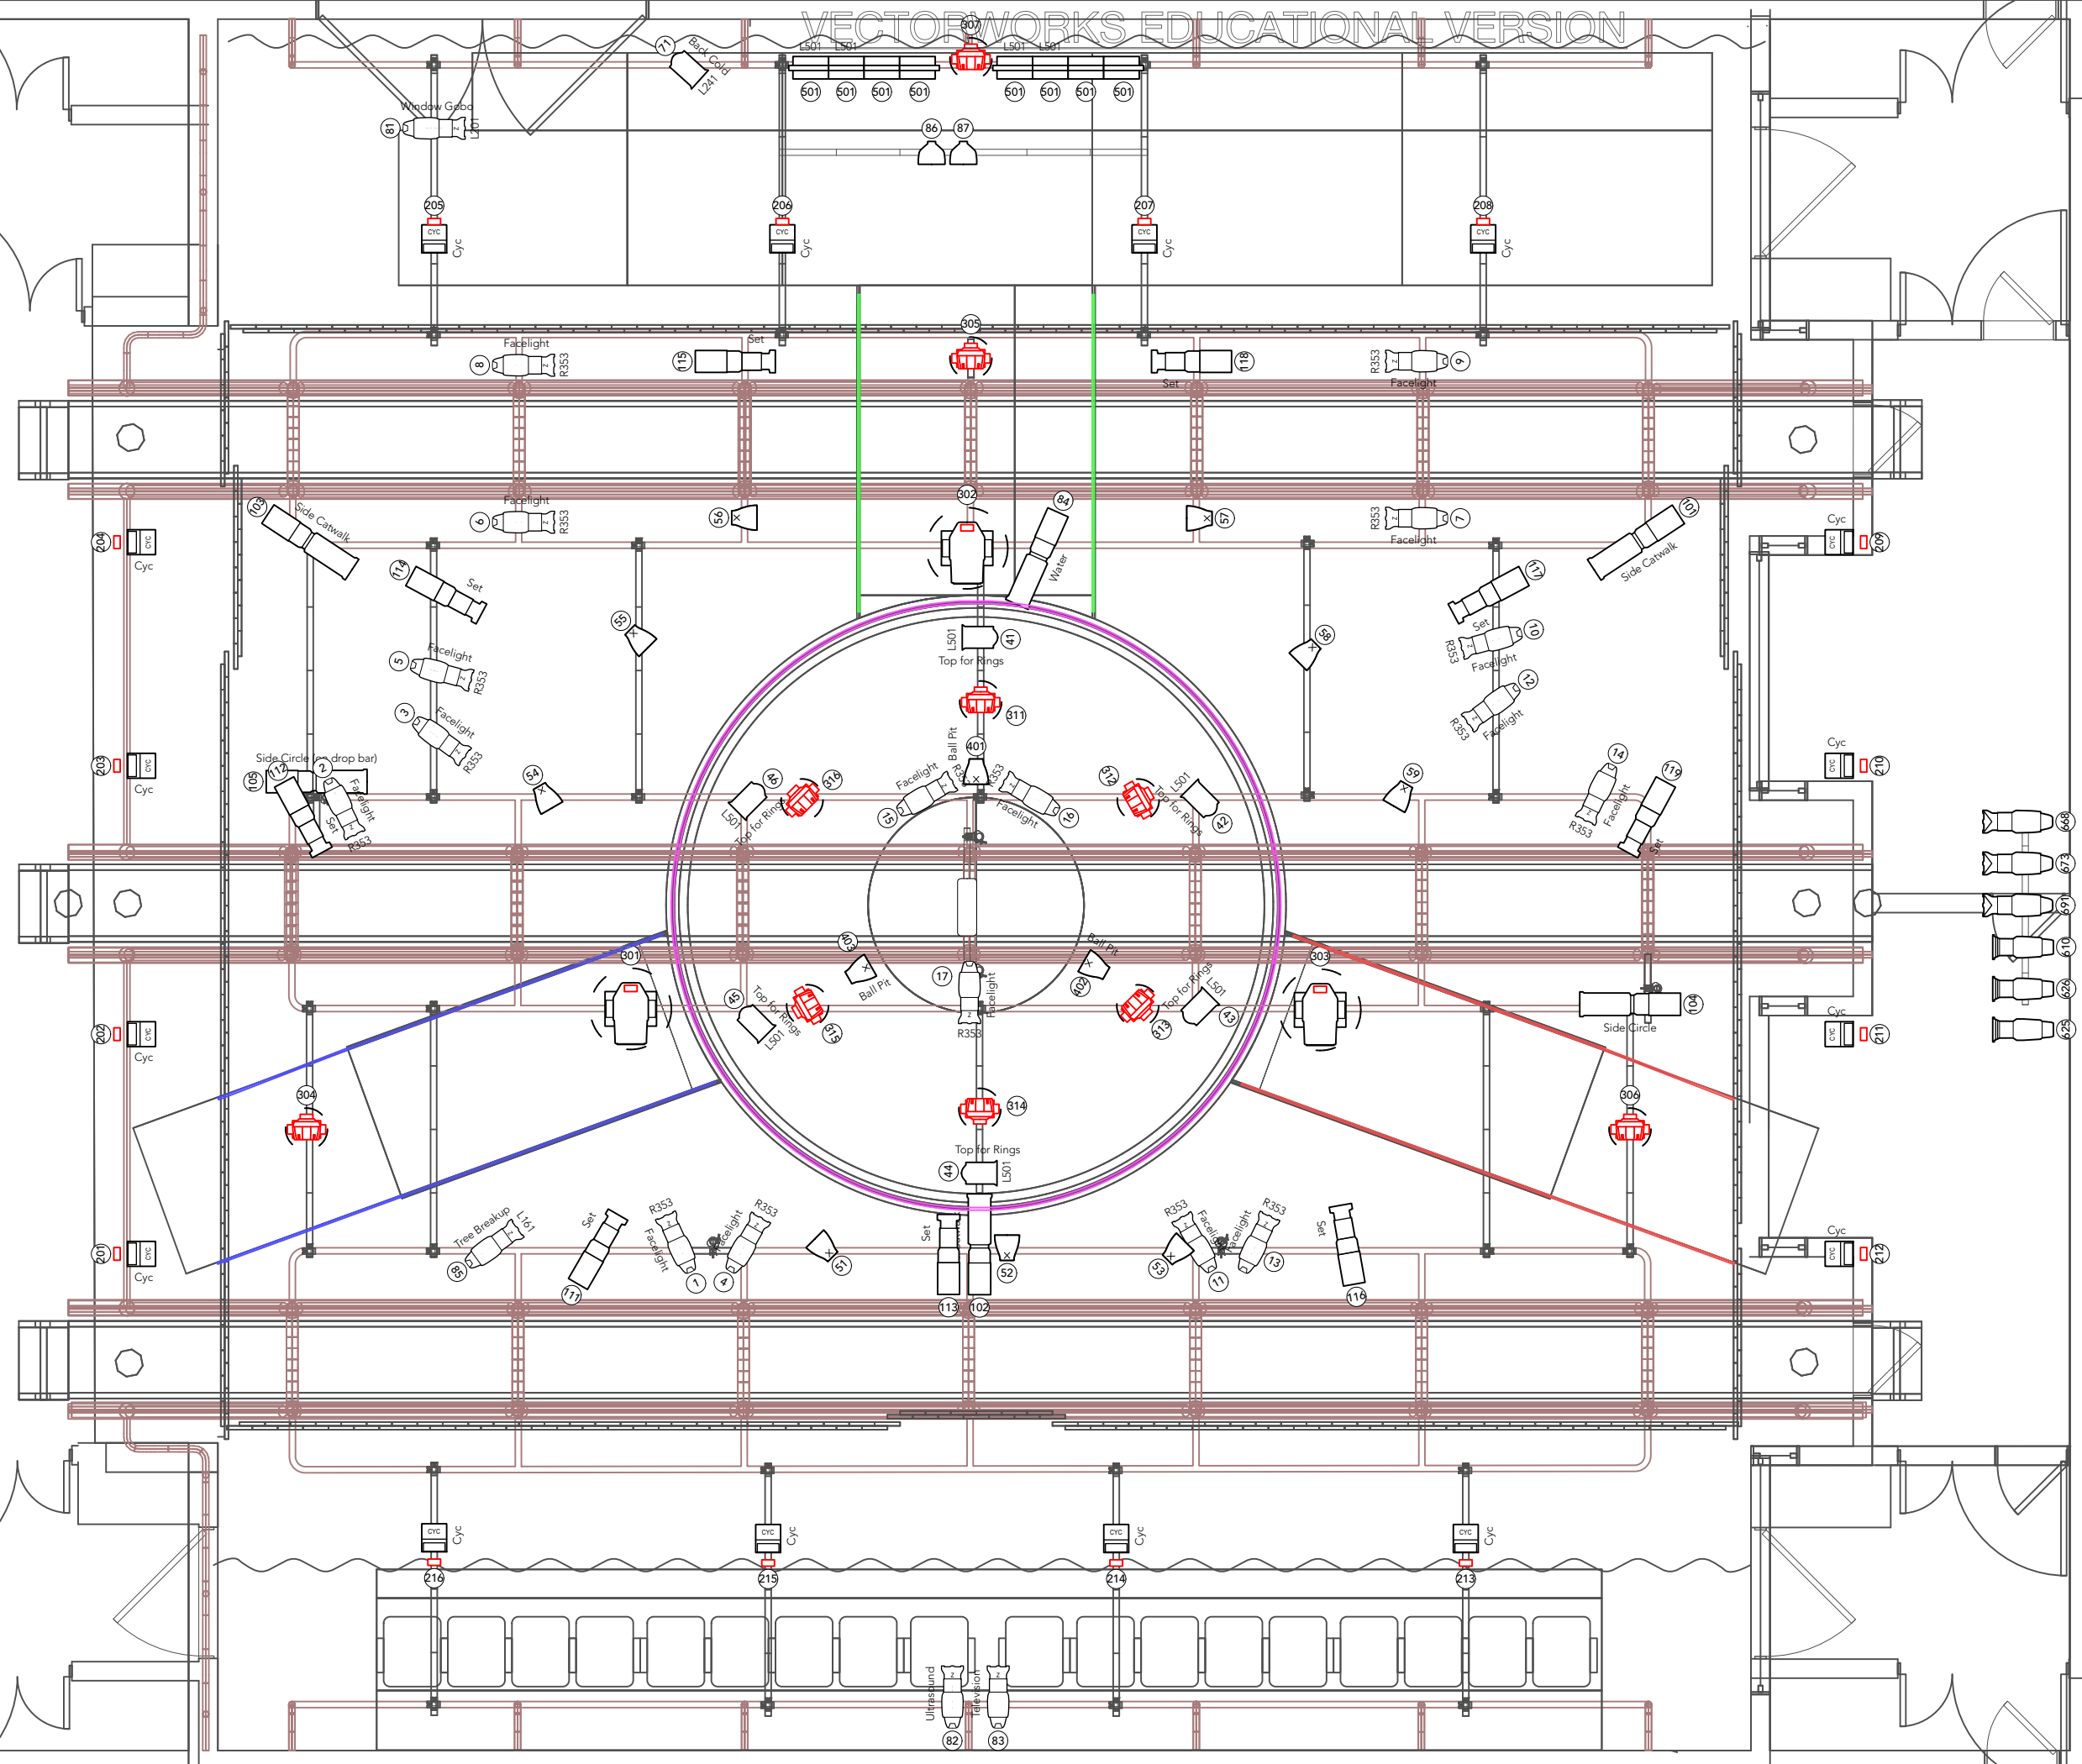

1 Overhead
Scale: 1:50