




**1 BIG STAR LED ANNOTATIONS**  
 Scale: 1:50  
 DO NOT SCALE FROM THIS DRAWING

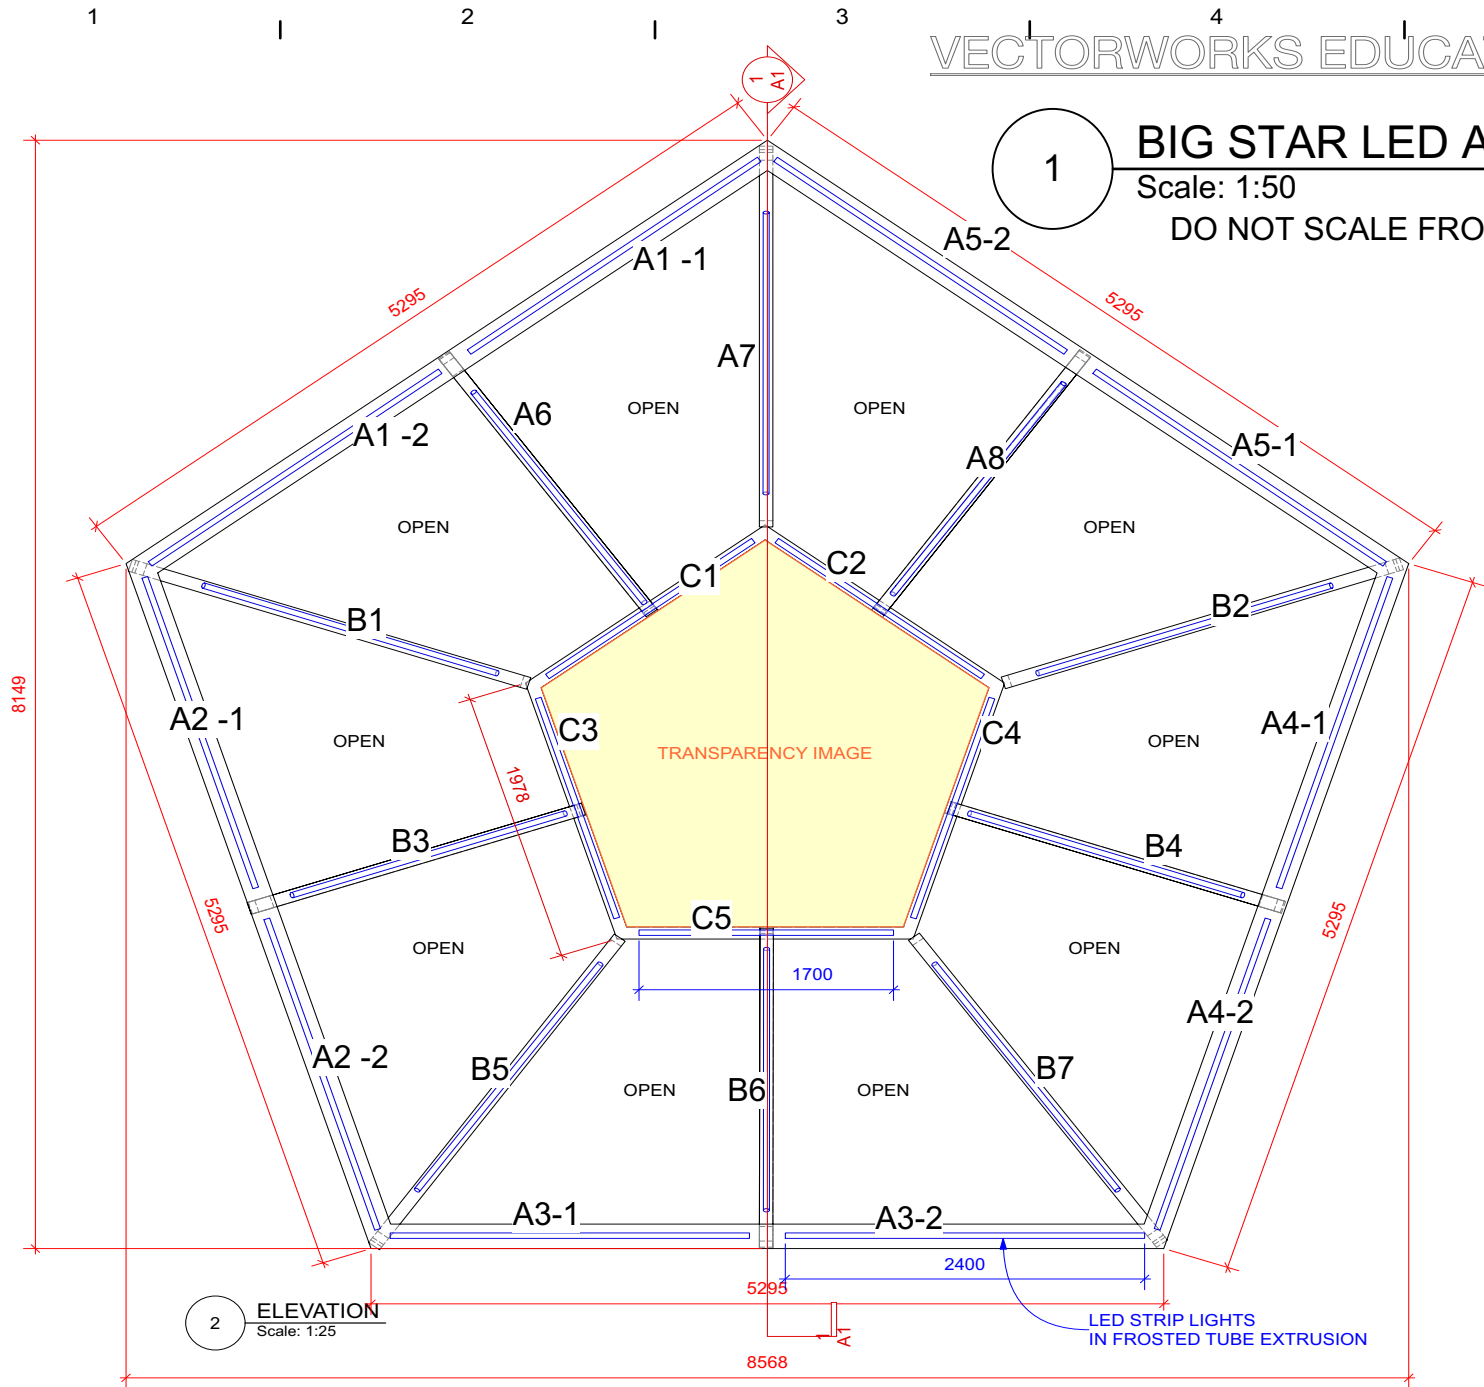


**2 ELEVATION**  
 Scale: 1:25

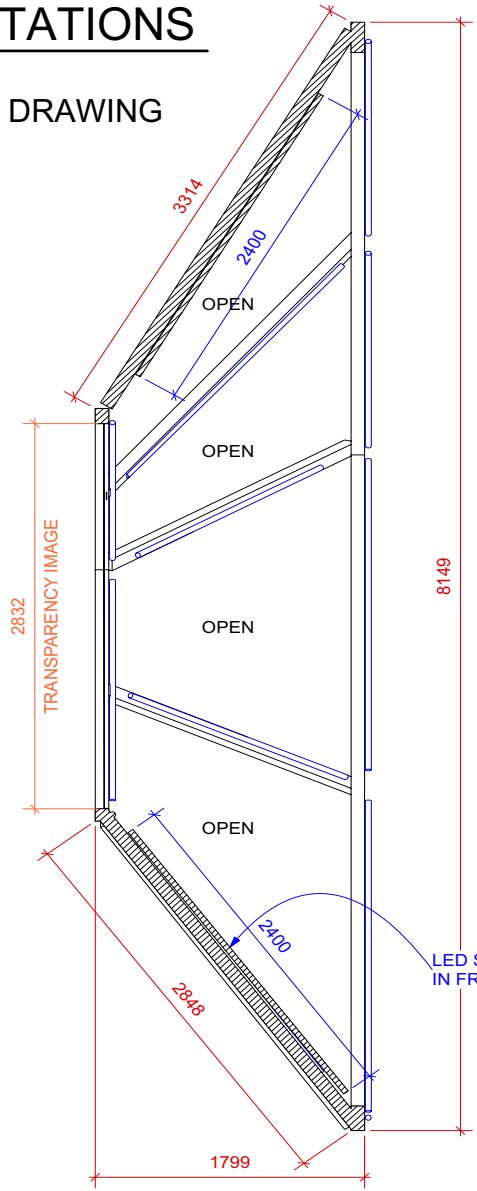

**3 SECTION A**  
 Scale: 1:25

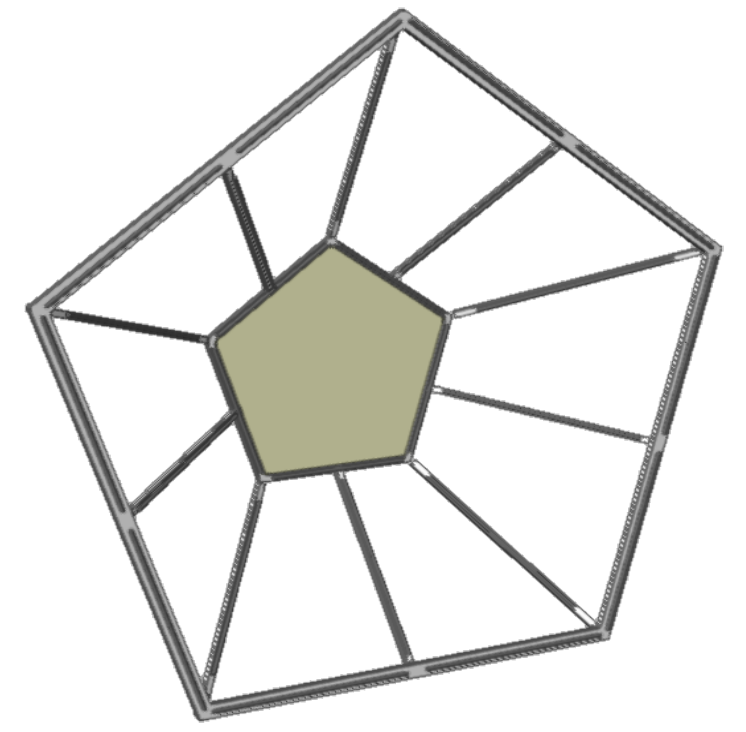


**4 3D VIEW**  
 Scale: NOT TO SCALE

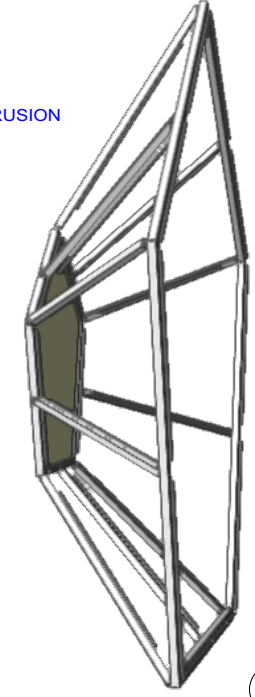

**5 3D VIEW**  
 Scale: NOT TO SCALE

**NOTES:**  
 TO BE SUSPENDED FROM FLY BARS  
 PICK UP POINTS TBC  
 TO BE PAINTED SEMI-GLOSS YELLOW

**PROVISIONAL DRAWING FOR COSTING ONLY**

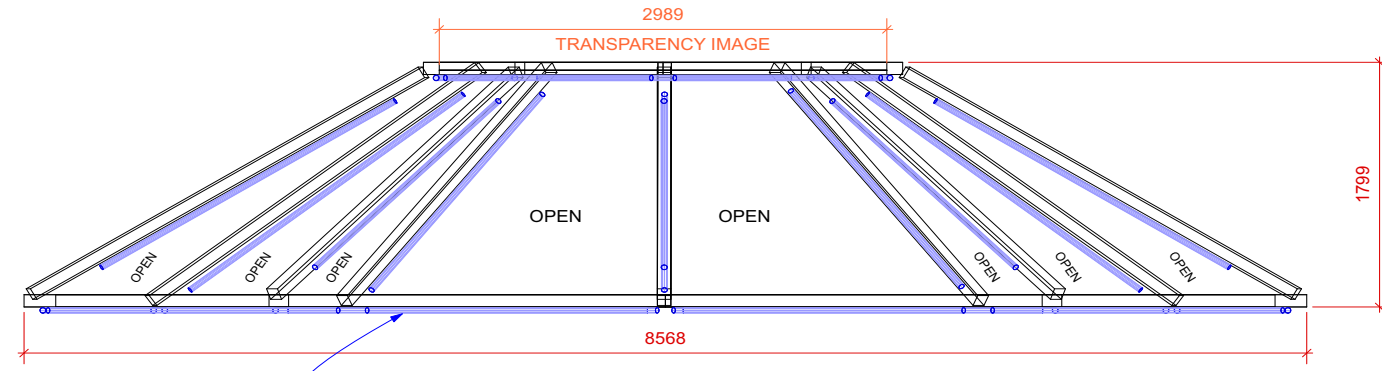

**1 PLAN**  
 Scale: 1:25



**L'Etoile**

**STAR CEILING STRUCTURE**

Director	P.J. Harris	Designer	Anna Yates	Drawing Number
Stage Manager	Stage Manager	LX Design	Emma Jones	
TSM	TSM	Date		Scale
Drawn By	Anna Yates			
			1:25@A0	1