


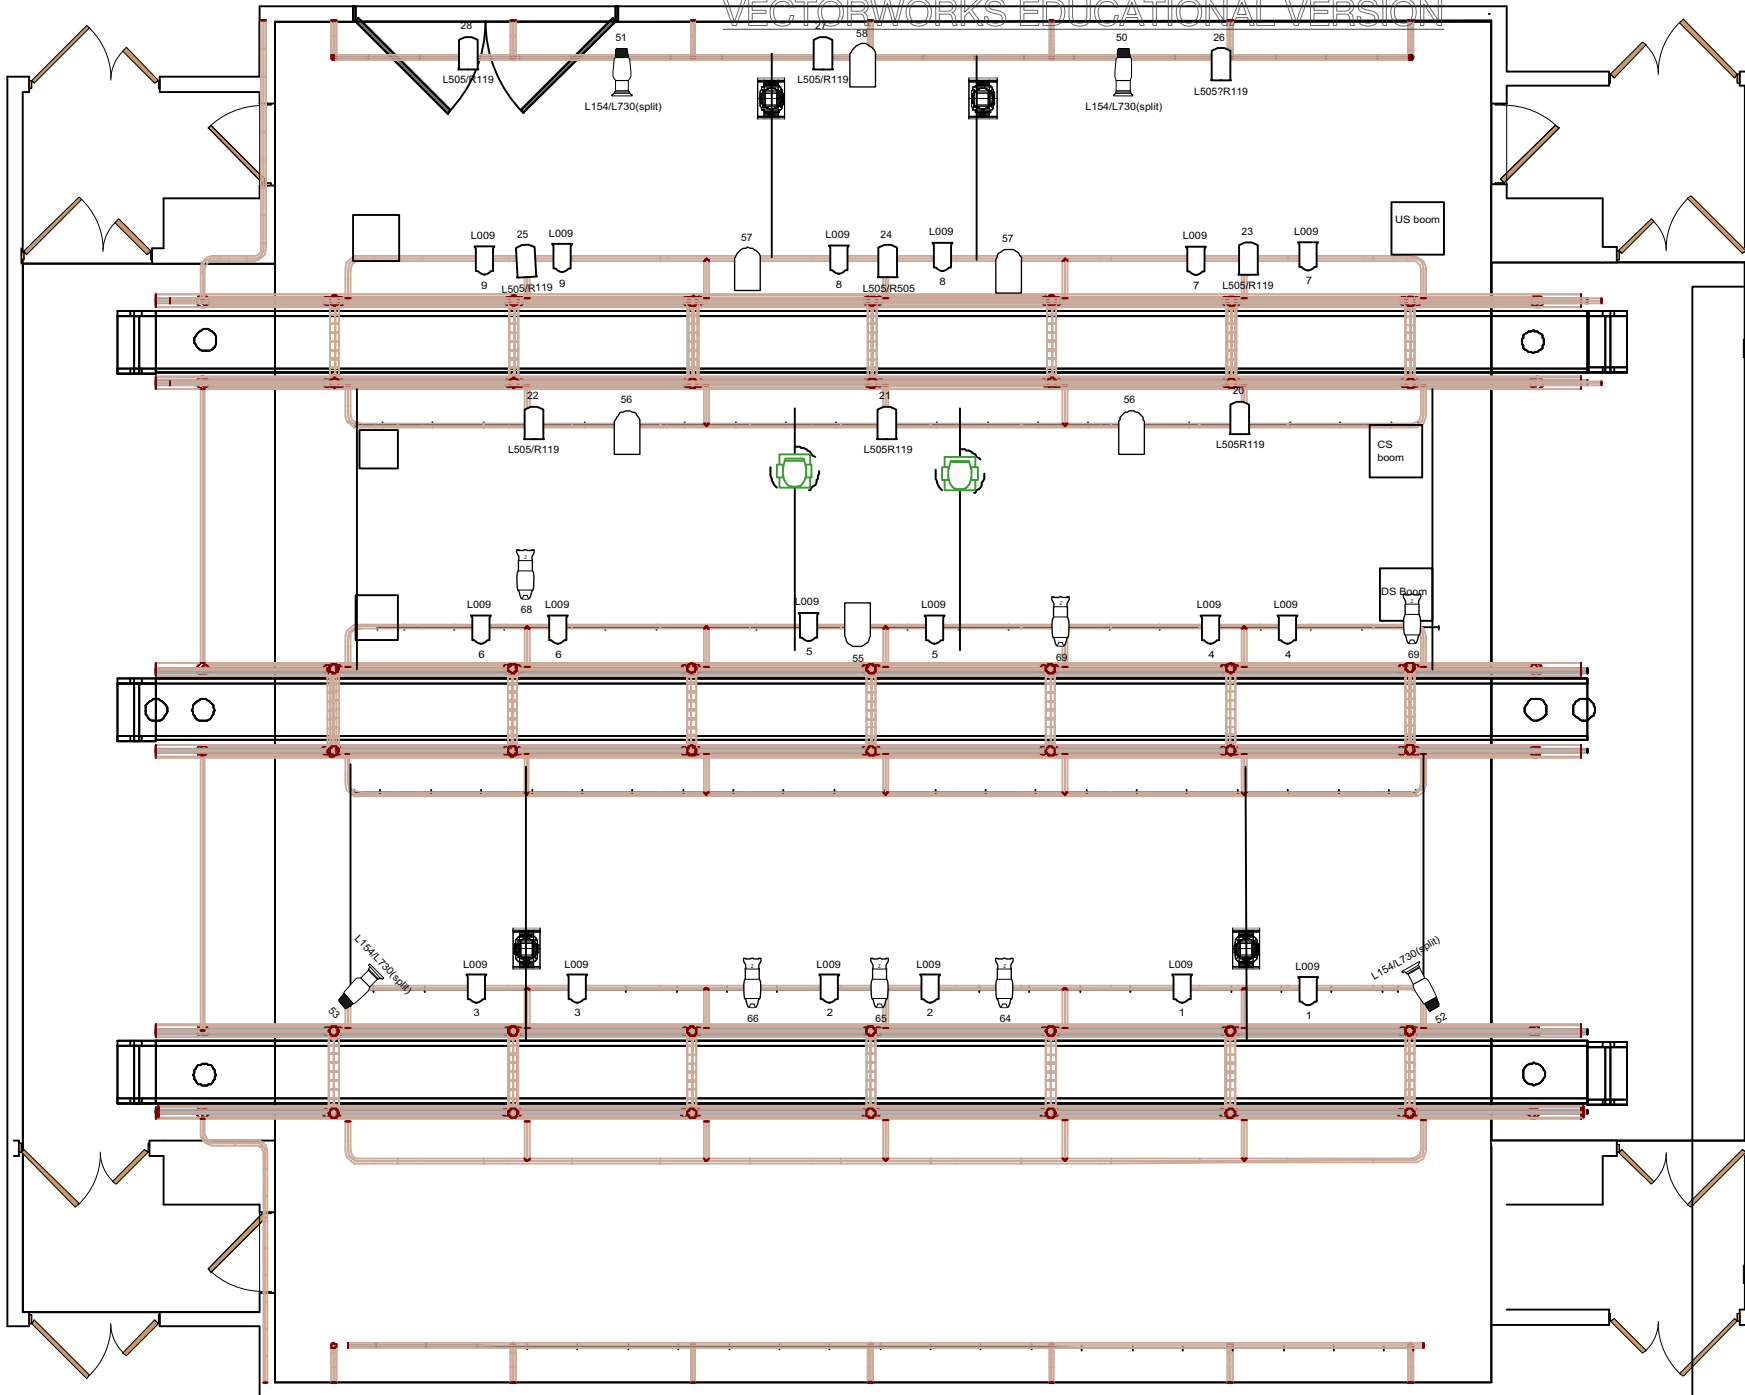




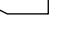




Seating:


Steel Deck 8x4:
Steel Deck 4x4:

Performers:



Light

-  Strand Coda 500 Center Cell
-  Strand Coda 500 Left Cell
-  Strand Coda 500 Right Cell
-  ETC Source-4 Jr 25°-50° Zoom
-  Altman PAR 64 MFL
-  Light Instr Elation Design LED Par Zoom
-  ETC Source4 70deg 750W
-  ETC Source4 Jr Zoom
-  Selecon Acclaim Fresnel
-  Selecon Acclaim Plano Convex
- Moving Light

 Rush MH 1 Profile

Typical

1 [Drawing Title]
Scale: 1:75

Color

