


Notes:


- Channel 121 thru 124 will be plugged in to Dimmers 1, 2, 9 and 10 from gods.

A

A


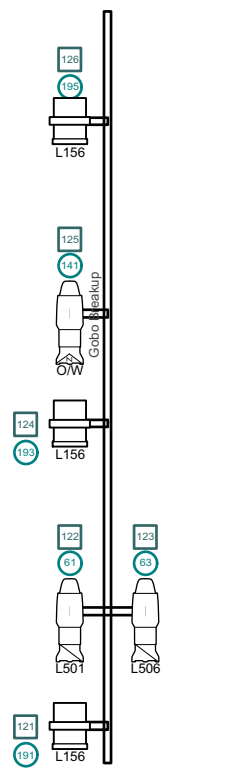


Pross Boom R

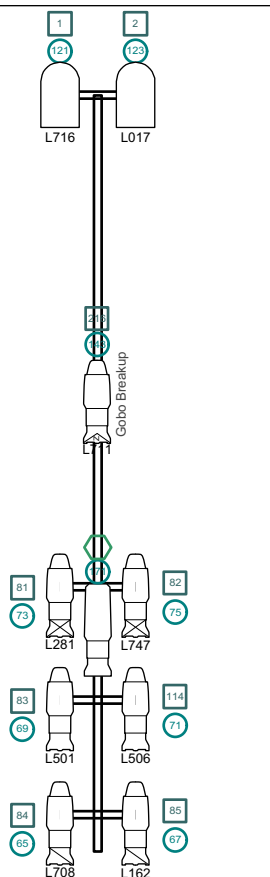


Torm Boom R

DSR

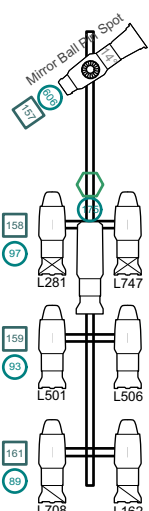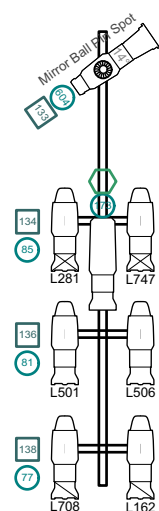

MSR

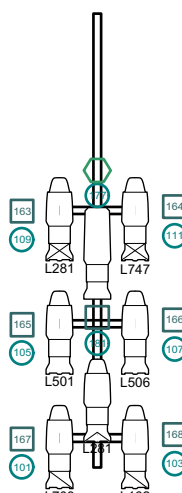


USR


1 [SR Booms] Scale: 1:50

B


B

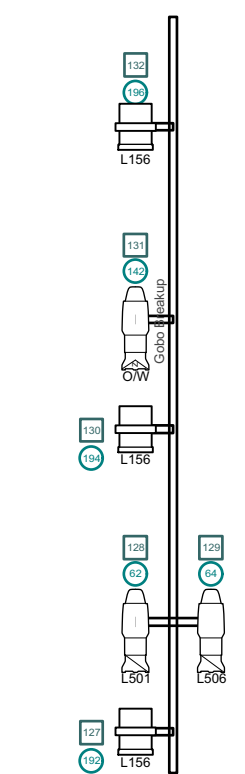


Pross Boom L

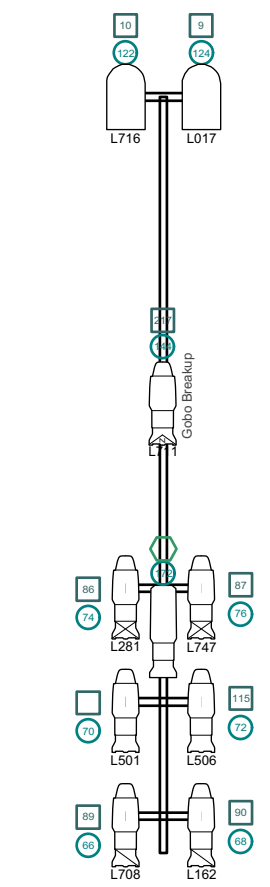


Torm Boom L

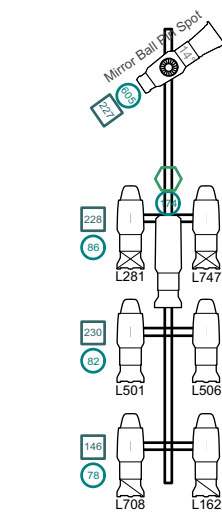

DSL

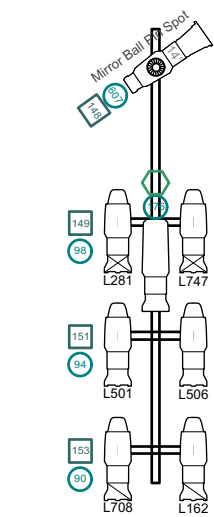

MSL

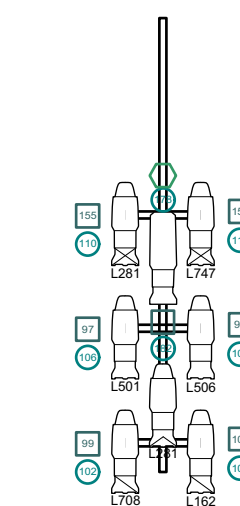

USL

2 [Drawing Title] Scale: 1:50

Title Ballet Booms Dimmer plan		
Drawing Number 1	Drawn By Nick	Date Date
CAD File Name		