


NOTES:
TO BE SUSPENDED FROM FLY BARS
PICK UP POINTS TBC
TO BE PAINTED SEMI-GLOSS YELLOW

PROVISIONAL DRAWING
FOR COSTING ONLY

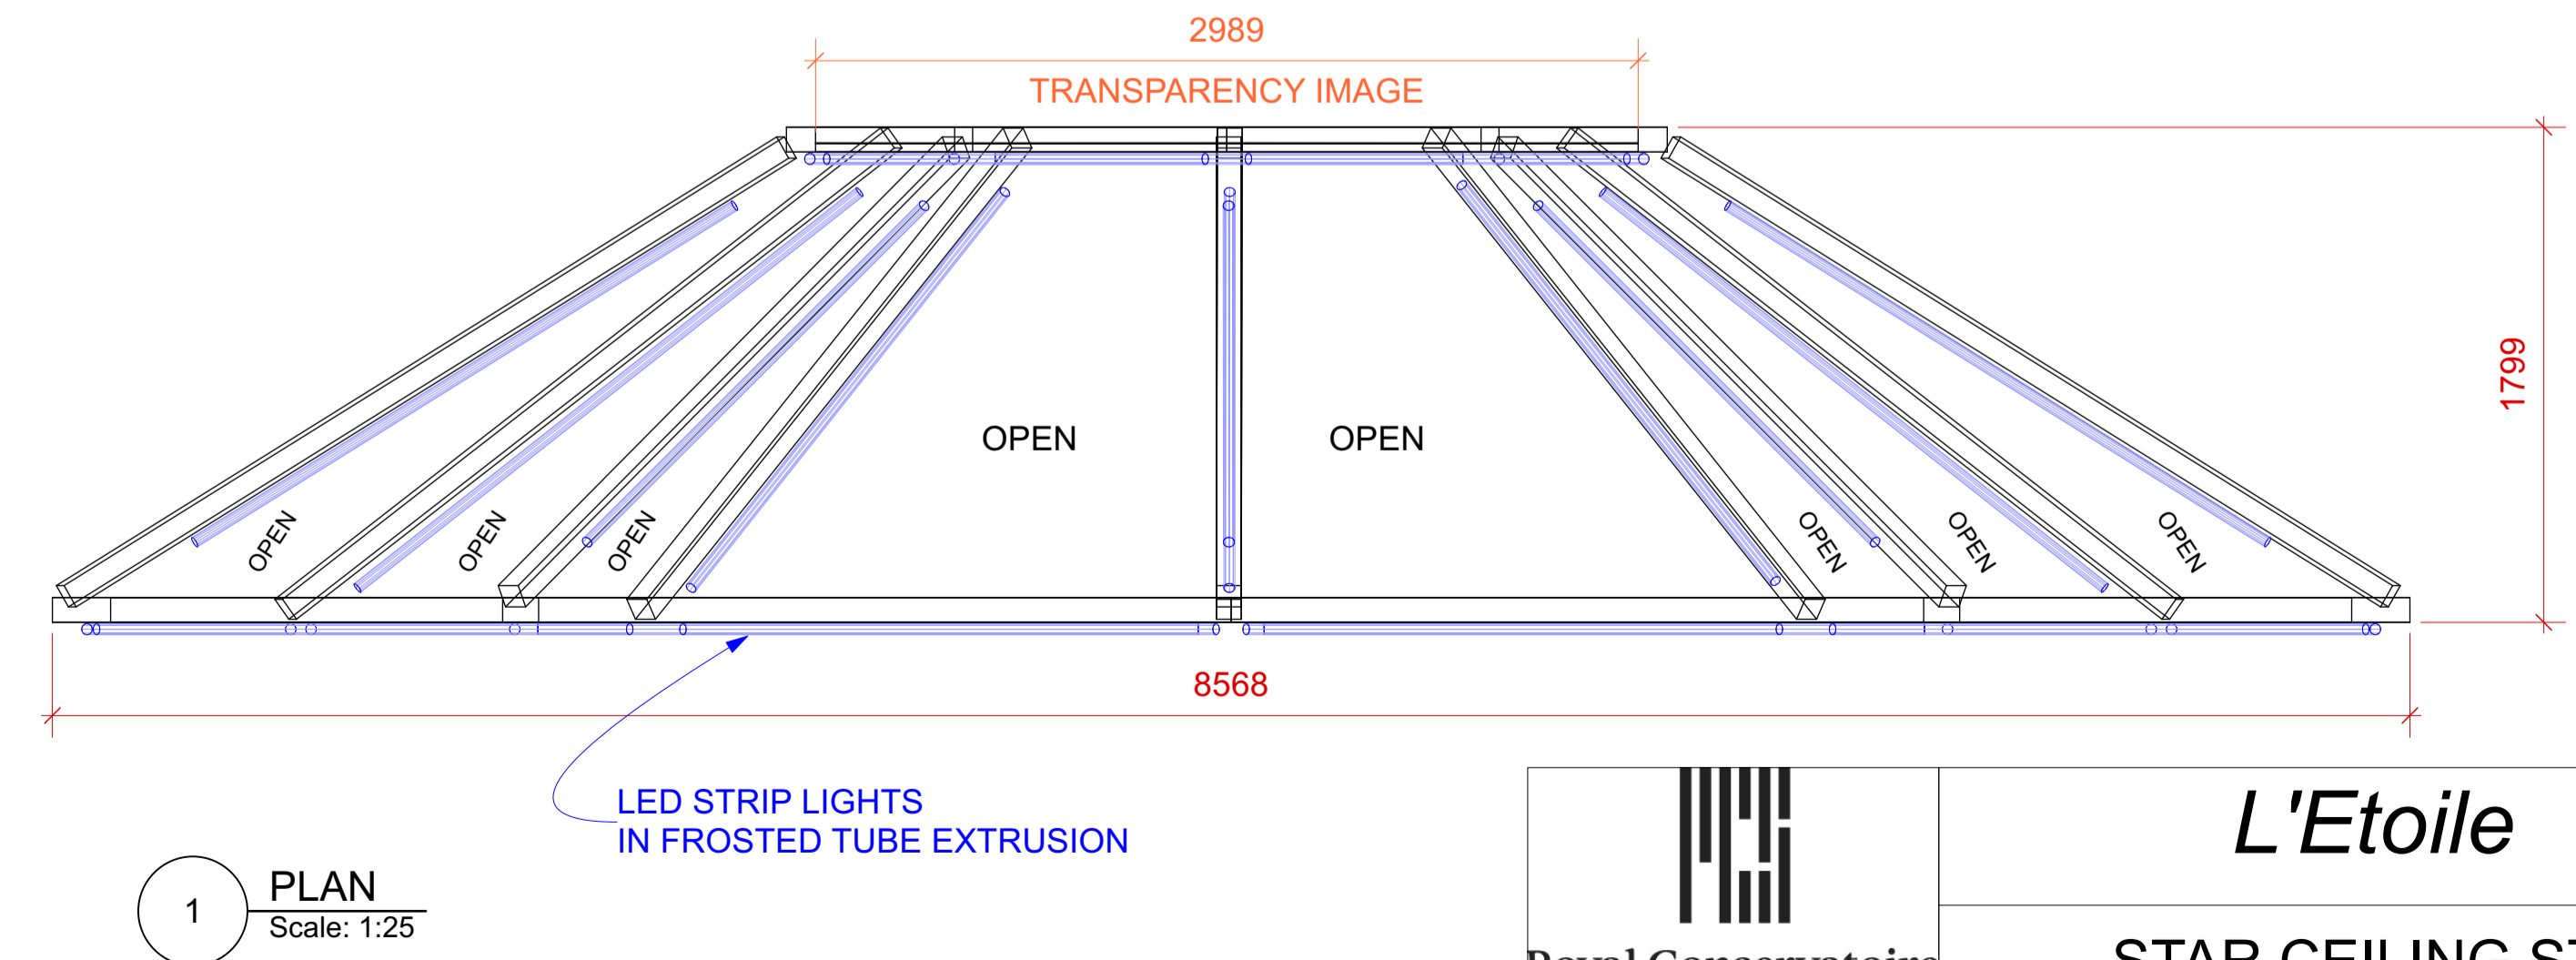

L'Etoile
STAR CEILING STRUCTURE

Director	P.J. Harris
Stage Manager	Stage Manager
TSM	TSM
Drawn By	Anna Yates

Designer	Anna Yates
LX Design	Emma Jones
Date	Scale
	1:25@A0

Drawing Number	1
----------------	---