


LX7 →

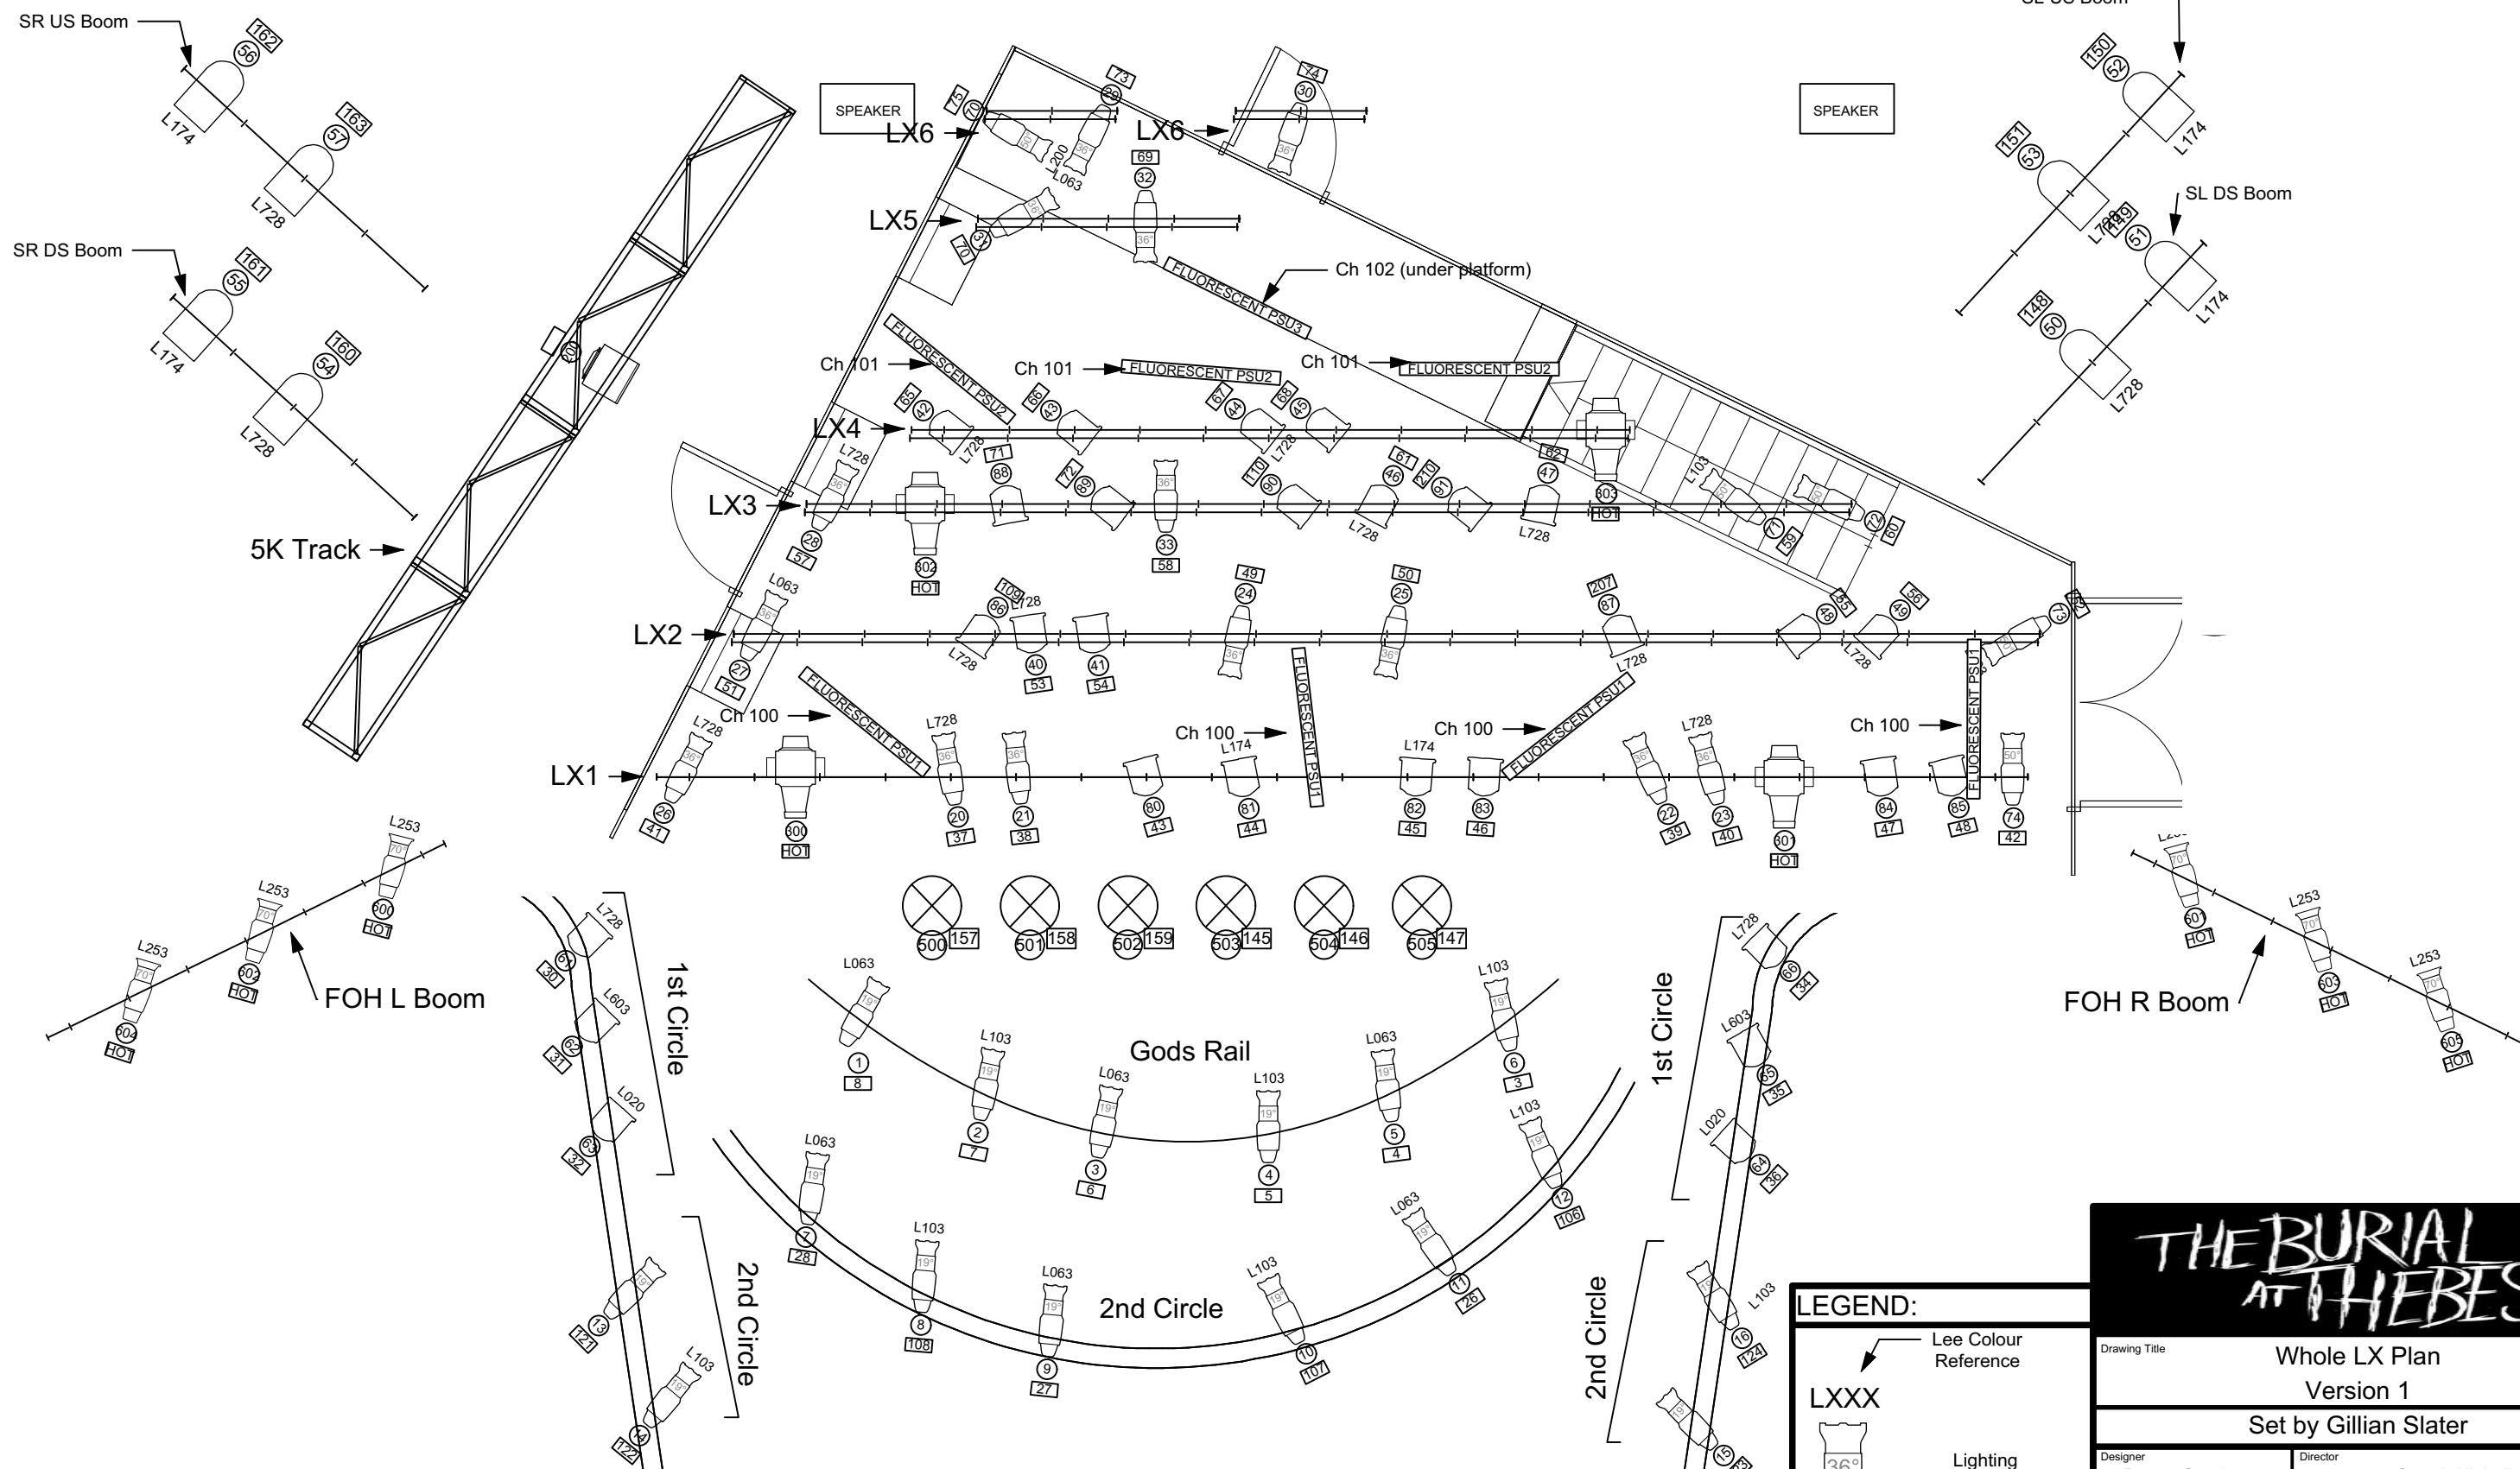

SHOW COLOURS:

L020	L103	L200	L603
L063	L174	L253	L728

KEY TO SYMBOLS:

Source4 Lustr+ 70 Degree	Source4 19 Degree	ParCan64 CP62	Set Practicals - Desk Lamp
Source4 50 Degree	Source4 Fresnel	ADB 5K Fresnel	Varilite 1000TSD Moving Head
Source4 36 Degree		Dimmable LED Fluorescent	FLUORESCENT
		PSUx Fluorescent Tube PSU	

LEGEND:

- Lee Colour Reference
- LXXX
- Lighting Instrument
- Channel Number
- Circuit Number/Reference
- Y

THE BURIAL AT THEBES

Drawing Title		Whole LX Plan	
		Version 1	
		Set by Gillian Slater	
Designer	Benny Goodman	Director	Gareth Nicholls
Drawn By	Gary Ashbridge	Scale	1:50@A3
Venue	Athenaeum Theatre	Drawing No.	Sheet No. 7
Date	11/10/2016		of
CAD File Name	BAT LXPlan Version 1		7