


- 30 \_\_\_\_\_
- 29 \_\_\_\_\_
- 28 \_\_\_\_\_
- 27 Full Black
- 26 CYC
- 25 \_\_\_\_\_
- 24 LX 7
- 23 \_\_\_\_\_
- 22 \_\_\_\_\_
- 21 \_\_\_\_\_
- 20 Sound
- 19 \_\_\_\_\_
- 18 \_\_\_\_\_
- 17 Border
- DP16 LX 6
- DP15 \_\_\_\_\_
- DP14 Border
- DP13 \_\_\_\_\_
- DP12 MS Windows
- 11 LX 5
- 10 LX 4
- 9 Sound
- 8 LX 3
- 7 Border
- 6 DS Windows
- 5 LX 2
- 4 Roof / Chimney
- 3 Sound
- 2 LX 1
- 1 Pros Border
- W \_\_\_\_\_

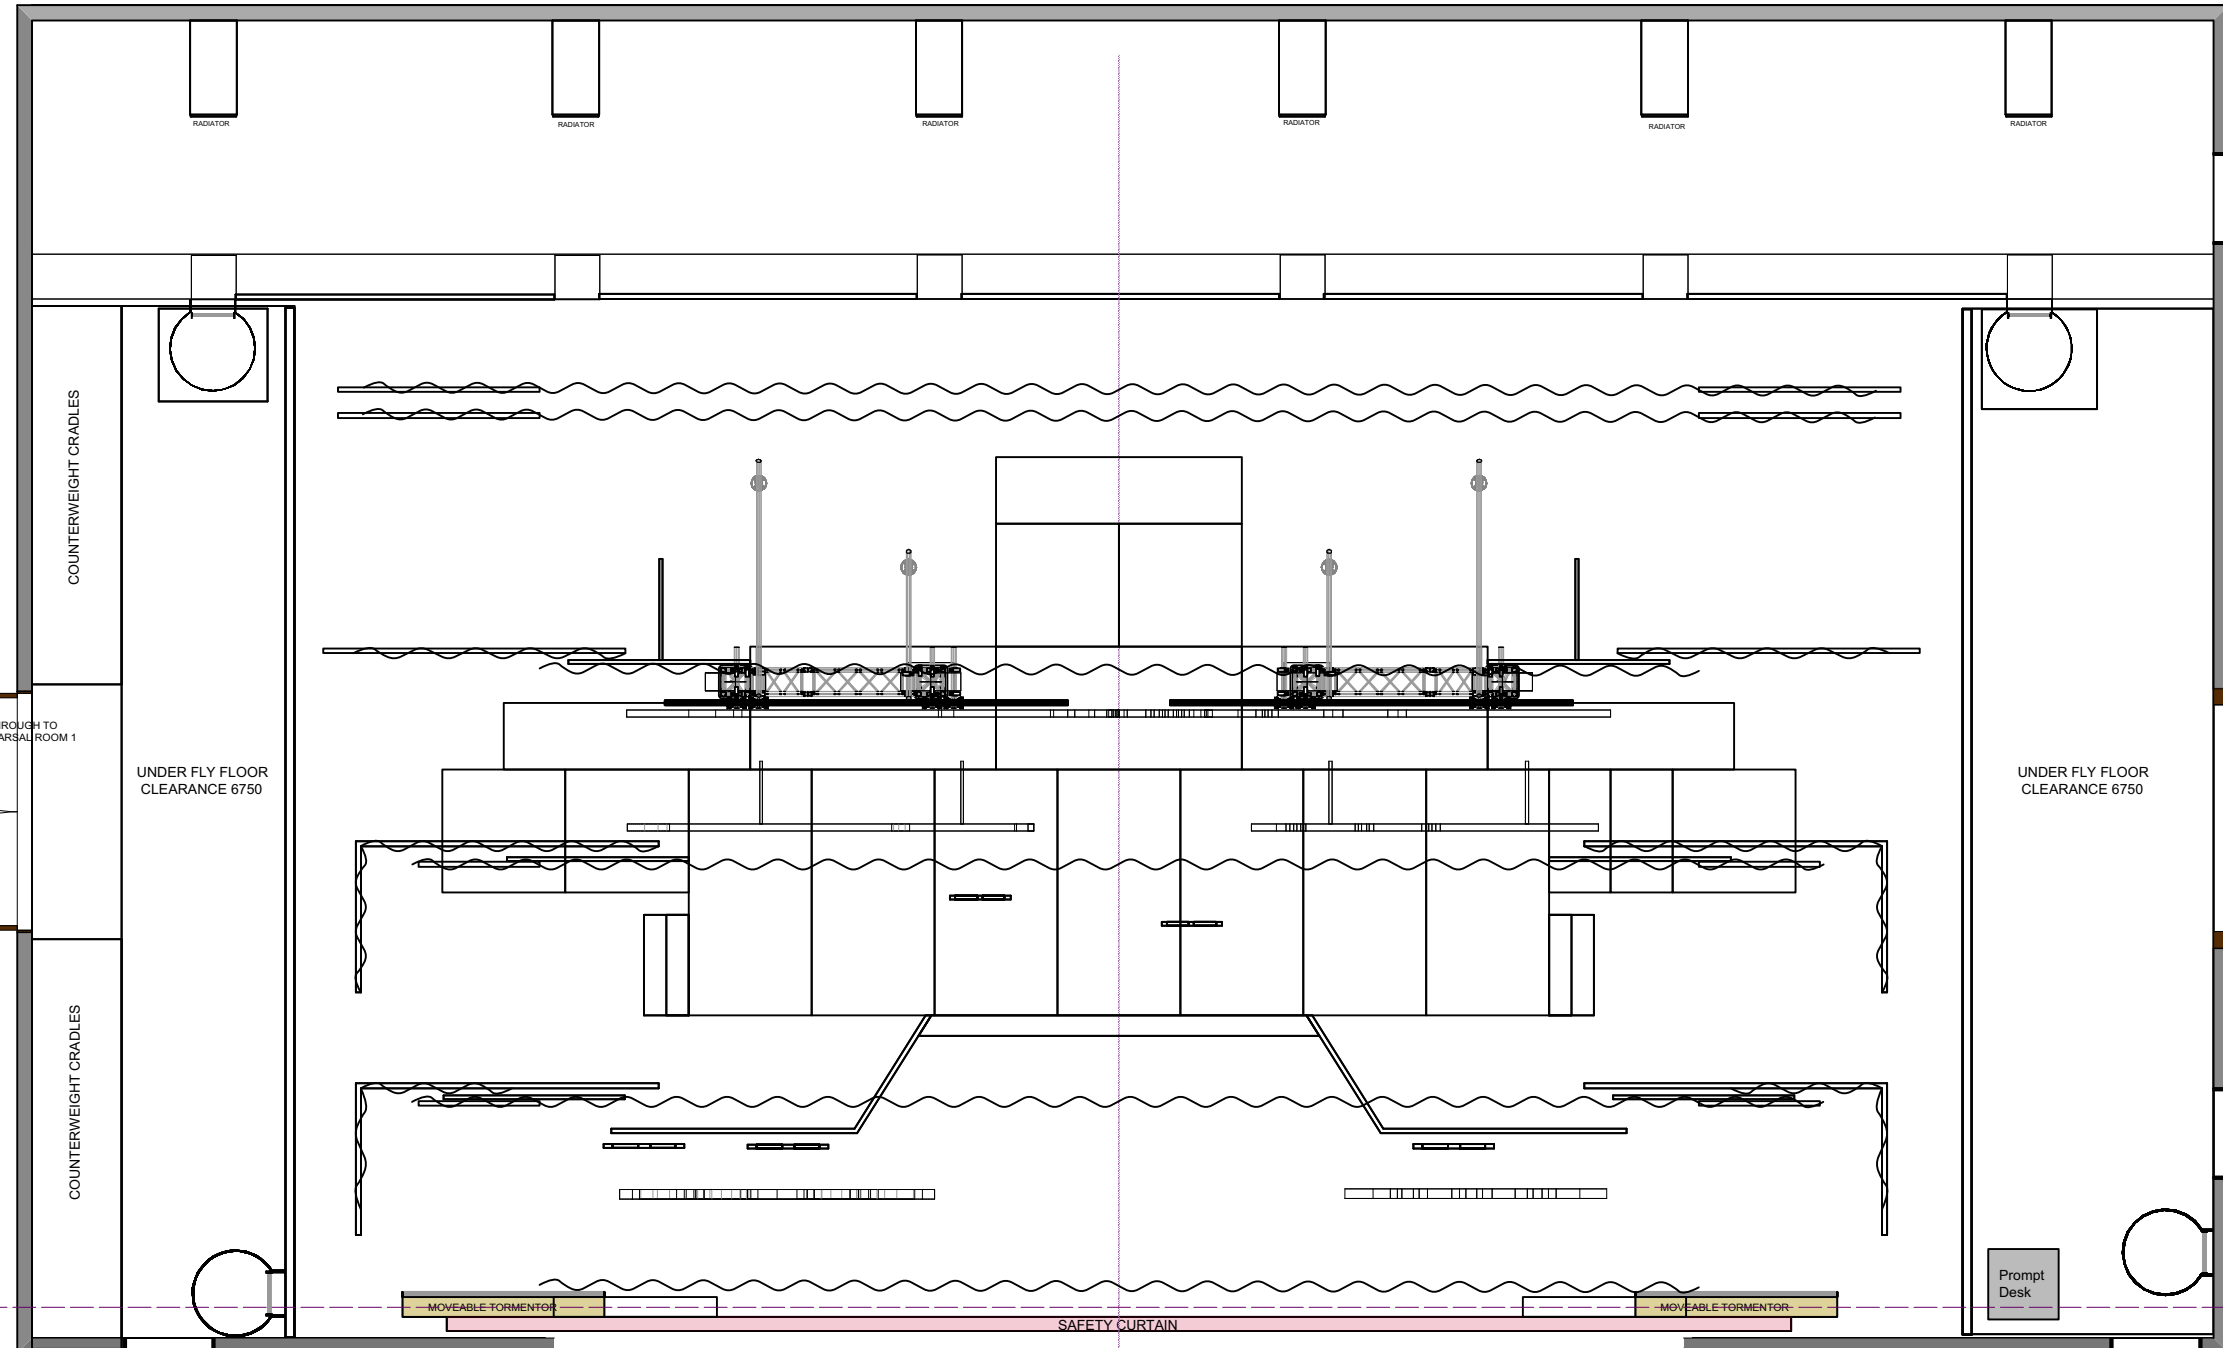


**TECHNICAL DATA**

|  |                                      |
|--|--------------------------------------|
| Proscenium Opening                             | 8 000mm - 11 200mm (w) x 7 180mm (h) |
| Setting Line to D/S of Rear Columns            | 10 000mm                             |
| Setting Line To Edge Of Stage                  | 800mm                                |
| Setting Line To Edge of Forestage/Pit Elevator | 3110mm                               |
| Depth of Forestage/Pit Elevator                | 2 310mm                              |
| Height of Stage from Stalls Level              | 910mm                                |
| Max Width of Stage                             | 20 75 0mm                            |
| Width Between Fly Floors                       | 16 550mm                             |
| Clearance To Underside of Fly Floors           | 6700mm                               |
| Height to Underside of Grid (Bar Travel)       | 15 500mm                             |
| Bar Width Counter Weights                      | 11 500mm SWL 400kg UDL / 45kg PL     |
| Bar Width DP Counter Weights                   | 12 000mm SWL 370kg UDL / 50kg PL     |
| Bar Width Hemp Sets                            | 10 650mm SWL 50kg UDL                |

|                             |             |                       |
|-----------------------------|-------------|-----------------------|
| Get In Clearance Dimensions | Stage Left  | 2 250 (w) x 6 300 (h) |
|                             | Stage Right | 2 350 (w) x 2 800 (h) |

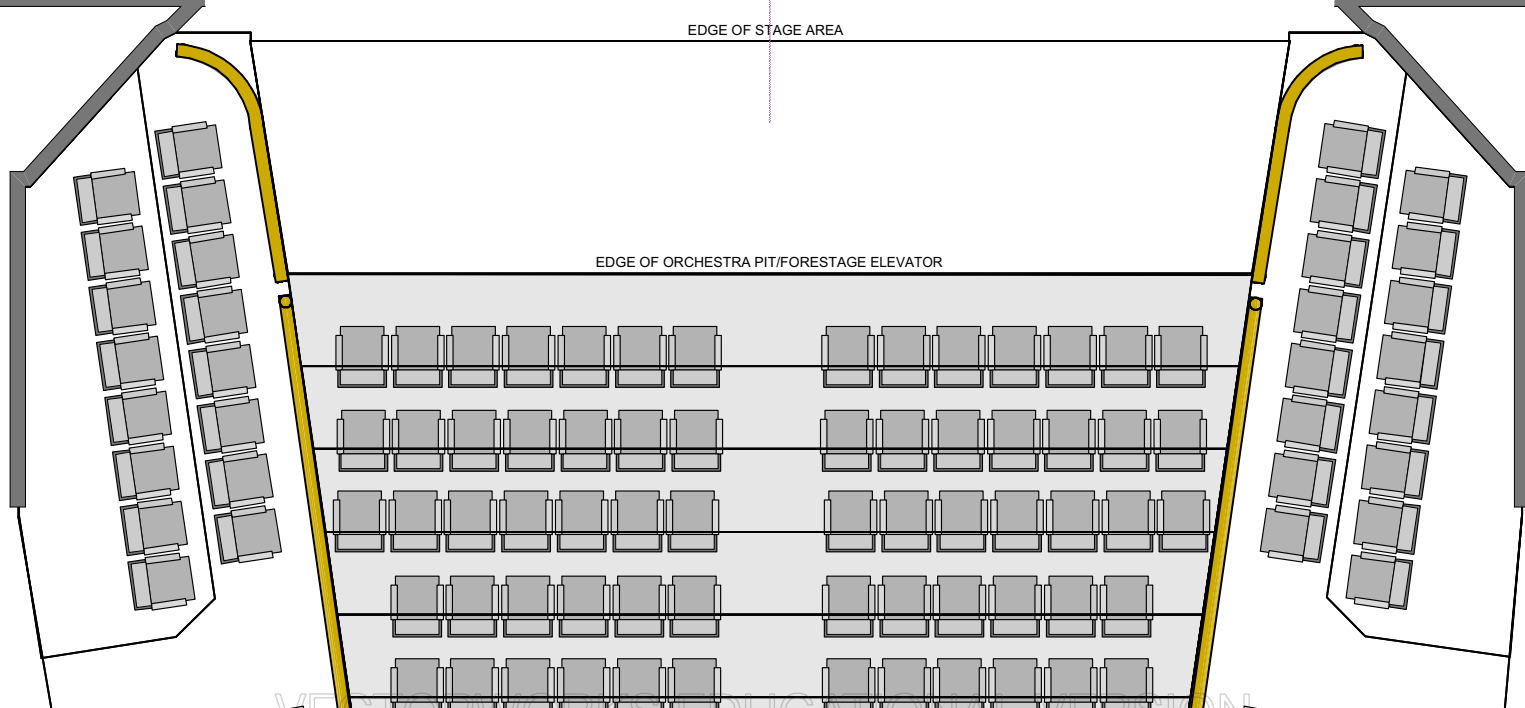

Updates  
 14/8/18 Dimmer Info Formatting Fixed  
 22/10/20 replaced CW and FOH bar symbol architecture with lighting pipes  
 Steve Macluskie 0141 270 8257  
 Simon Cook 0141 270 8108

|                                    |                                  |                         |
|------------------------------------|----------------------------------|-------------------------|
| Show Name<br><b>The Speculator</b> |                                  |                         |
| Reference<br><b>Ground Plan</b>    | Drawn By<br><b>Darren Wilson</b> | Date<br><b>07/11/20</b> |
| CAD File Name<br><b>1:75@A3</b>    |                                  |                         |