



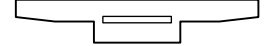


Symbol Key


Light

-  BriteQ LED Blinder @ 235w 2
-  Selecon Acclaim Fresnel @ 650w 28
-  ETC Source4 Jr Zoom @ 575w 6
-  Altman MicroPAR16 NFL @ 50w 1



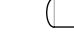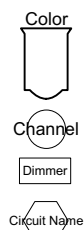Color Summary

Color	Size	Count
#257	S4	4
L007	Fresnel	6
L202	Fresnel	6
L525	Fresnel	6
O/W	Birdie	1
O/W	Fresnel	4

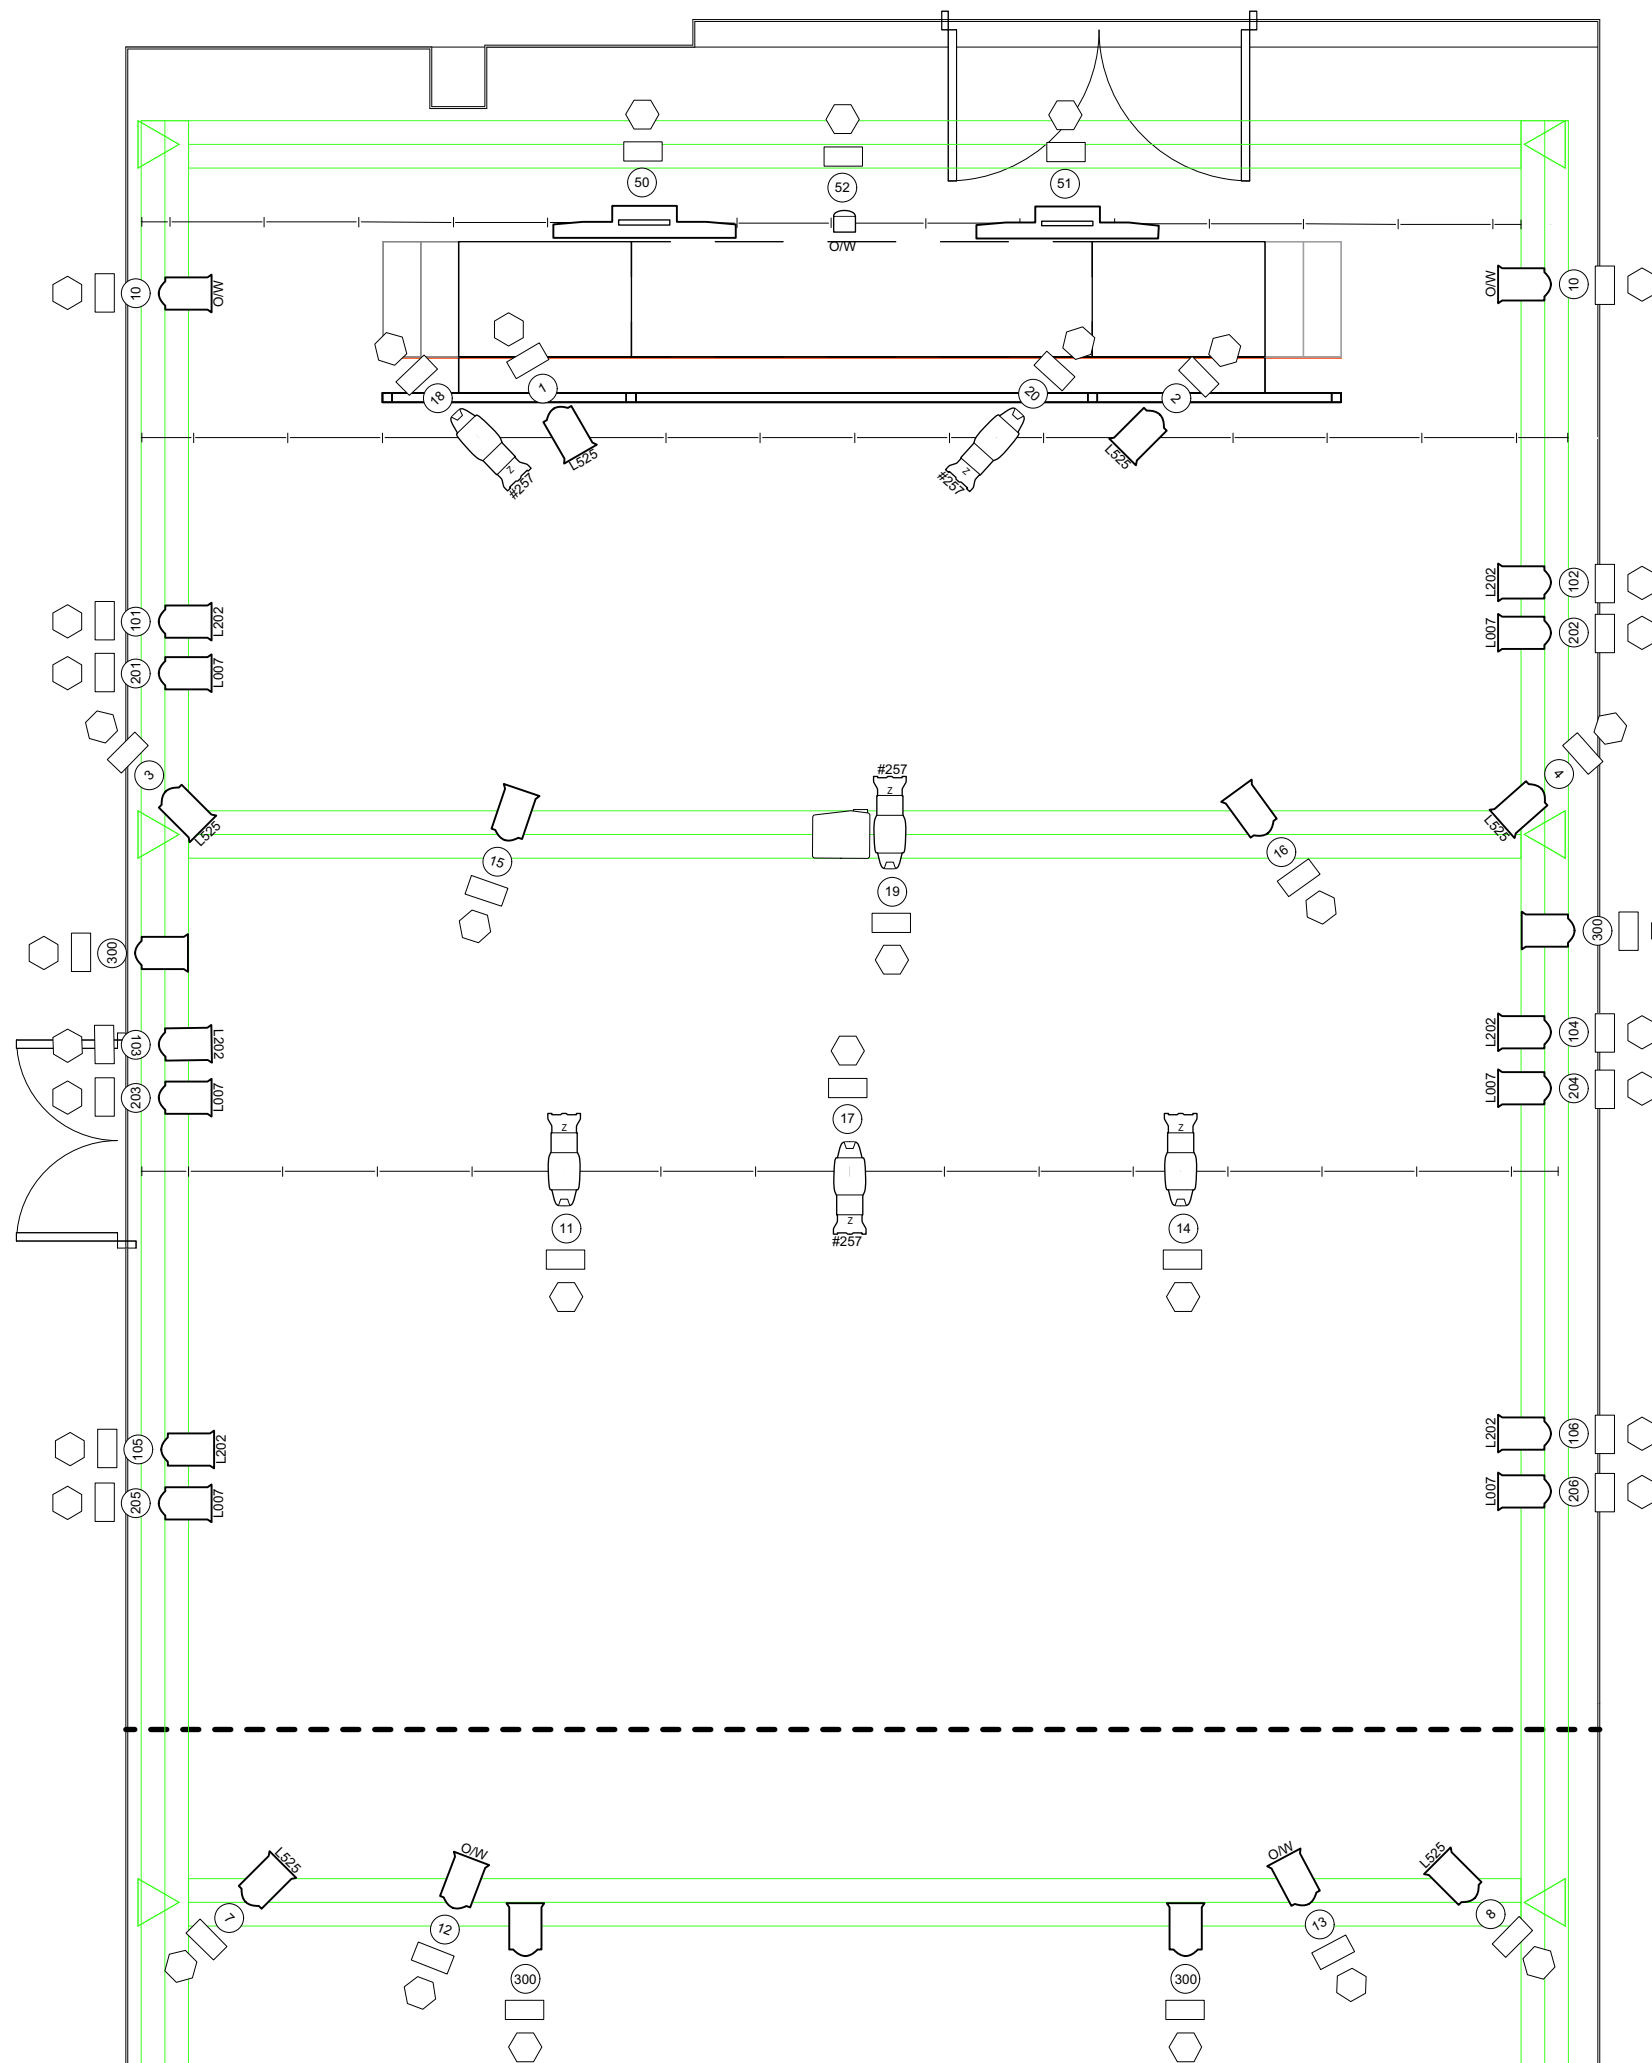

Production Title

THE ANGRY THE BRIGADE

Drawing Title

The Angry Brigade
London LX Plan
V2

Designer Kirsty Currie	Director Debbie Hannan
Drawn By <i>C. Stevenson</i>	Scale 1:40
Venue The Courtyard London	Drawing No. 1
Date 02/06/2018	of
CAD File Name 1:40 @ A3	1