
Vectorworks Educational Version

Vectorworks Educational Version

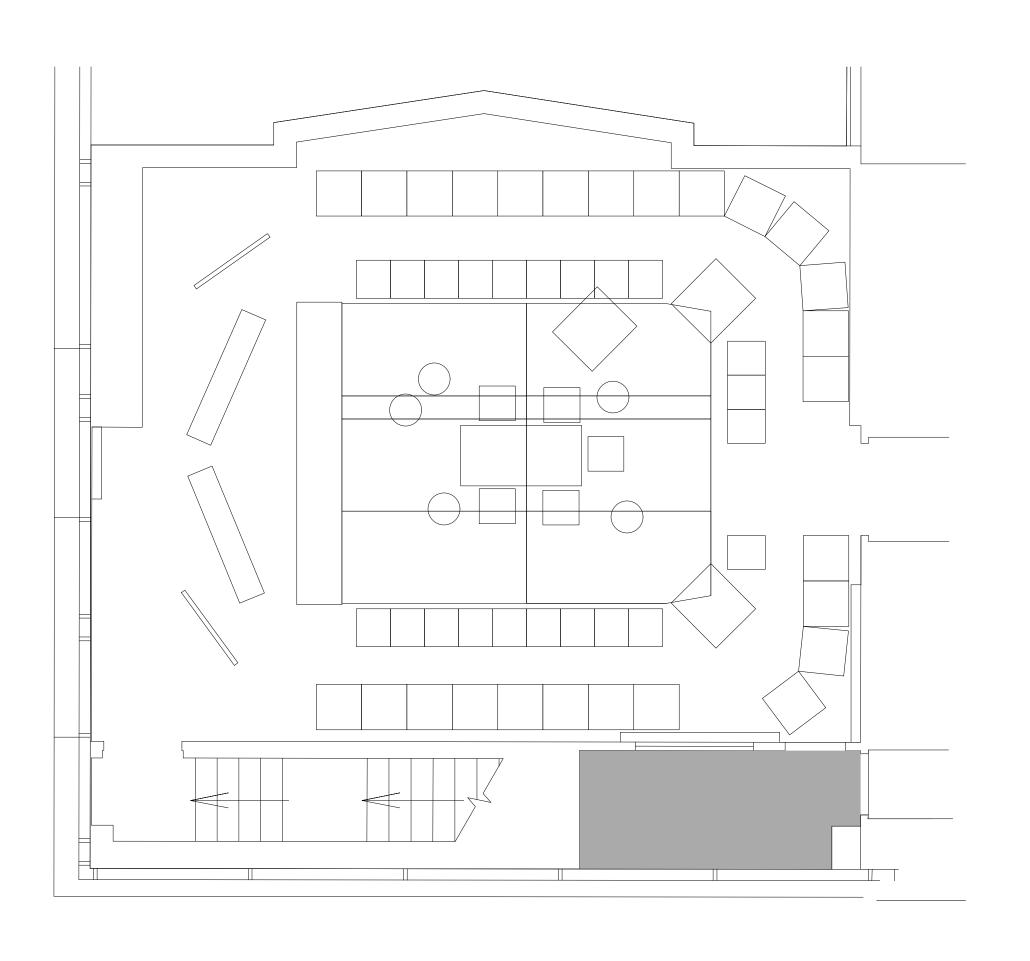

Production Title The Table Drawing Title Groundplan Designer
Jennifer Logan Director Guy Hollands Scale 1:50 @ A3 Dimitri Grant Drawing No. Citizens Glasgow 15/5/2017 CAD File Name 2 N/A