


\\Users\NathanFarndale\Library\CloudStorage\OneDrive\SharedLibraries-RoyalConservatoireofScotland\Production Unit Hub - Groundplan\Into The Woods - Sound.wvx

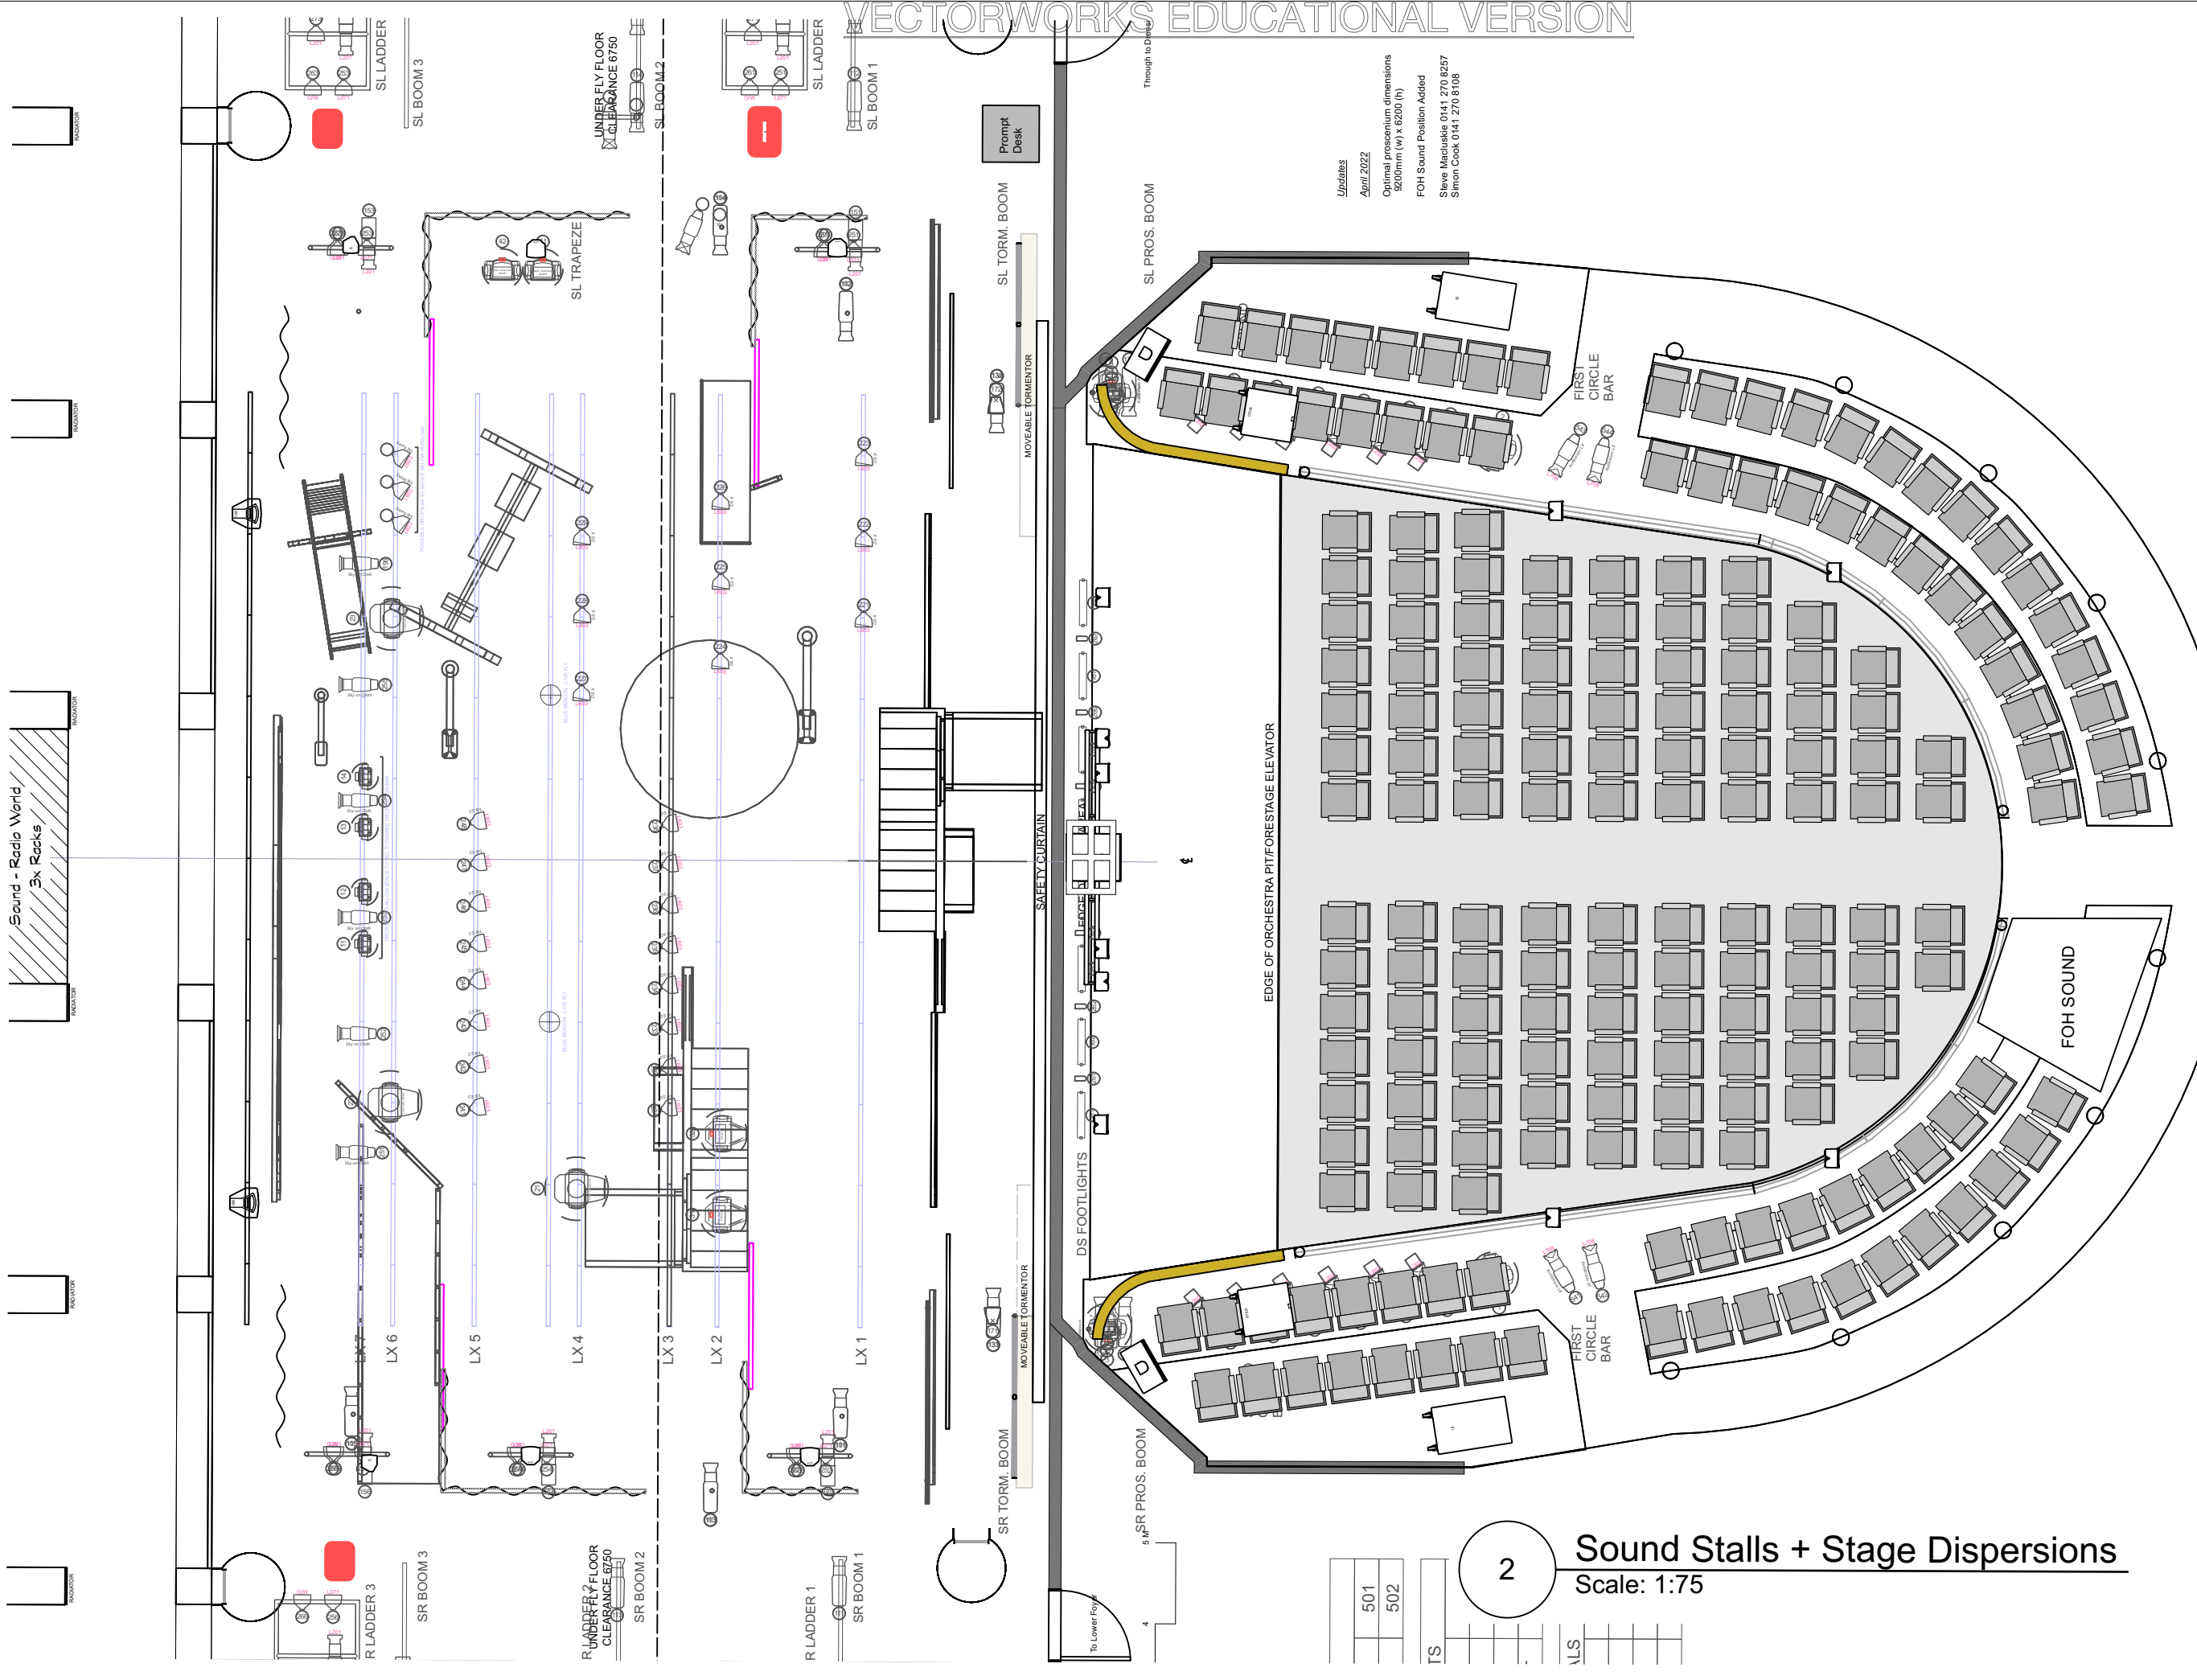

Updates
 April 2022
 Optimal proscenium dimensions
 8200mm (w) x 6200 (h)
 FOH Sound Position Added
 Steve MacIsaac 0141 270 8257
 Simon Cook 0141 270 8108

Key

No	Date	Revision
A	07/11/2023	Updated positions

Into the Woods
 New Athenaeum Theatre, RCS
 Director - Louise Shepard
 Designer - Alex Green
 Sound Designer - Nathan Farndale
 Lighting Designer - Dylan McLean

Drawing Title:
Full Plan Stalls + Stage

Drawn By: NF	Scale: 1:100
Status:	Issue Date: 18/10/2023

Sheet No:
SD_001

2 Sound Stalls + Stage Dispersions
 Scale: 1:75