



- 30
- 29
- 28
- 27
- 26
- 25
- 24
- 23
- 22
- 21 **BP Screen**
- 20 **CYC**
- 19 **Full Black**
- 18 **CPP Flown Items**
- 17
- 16 **LX 10**
- 15
- 14 **CPP Flown Items**
- 13 **LX 9**
- 12
- 11 **LX 8**
- 10 **Border 2**
- 9 **LX 7**
- 8
- 7 **LX 6**
- 6 **LX 5**
- 5 **LX 4**
- 4 **Border 1**
- 3 **LX 3**
- 2 **LX 2**
- 1 **LX 1**
- W **Pros Border**

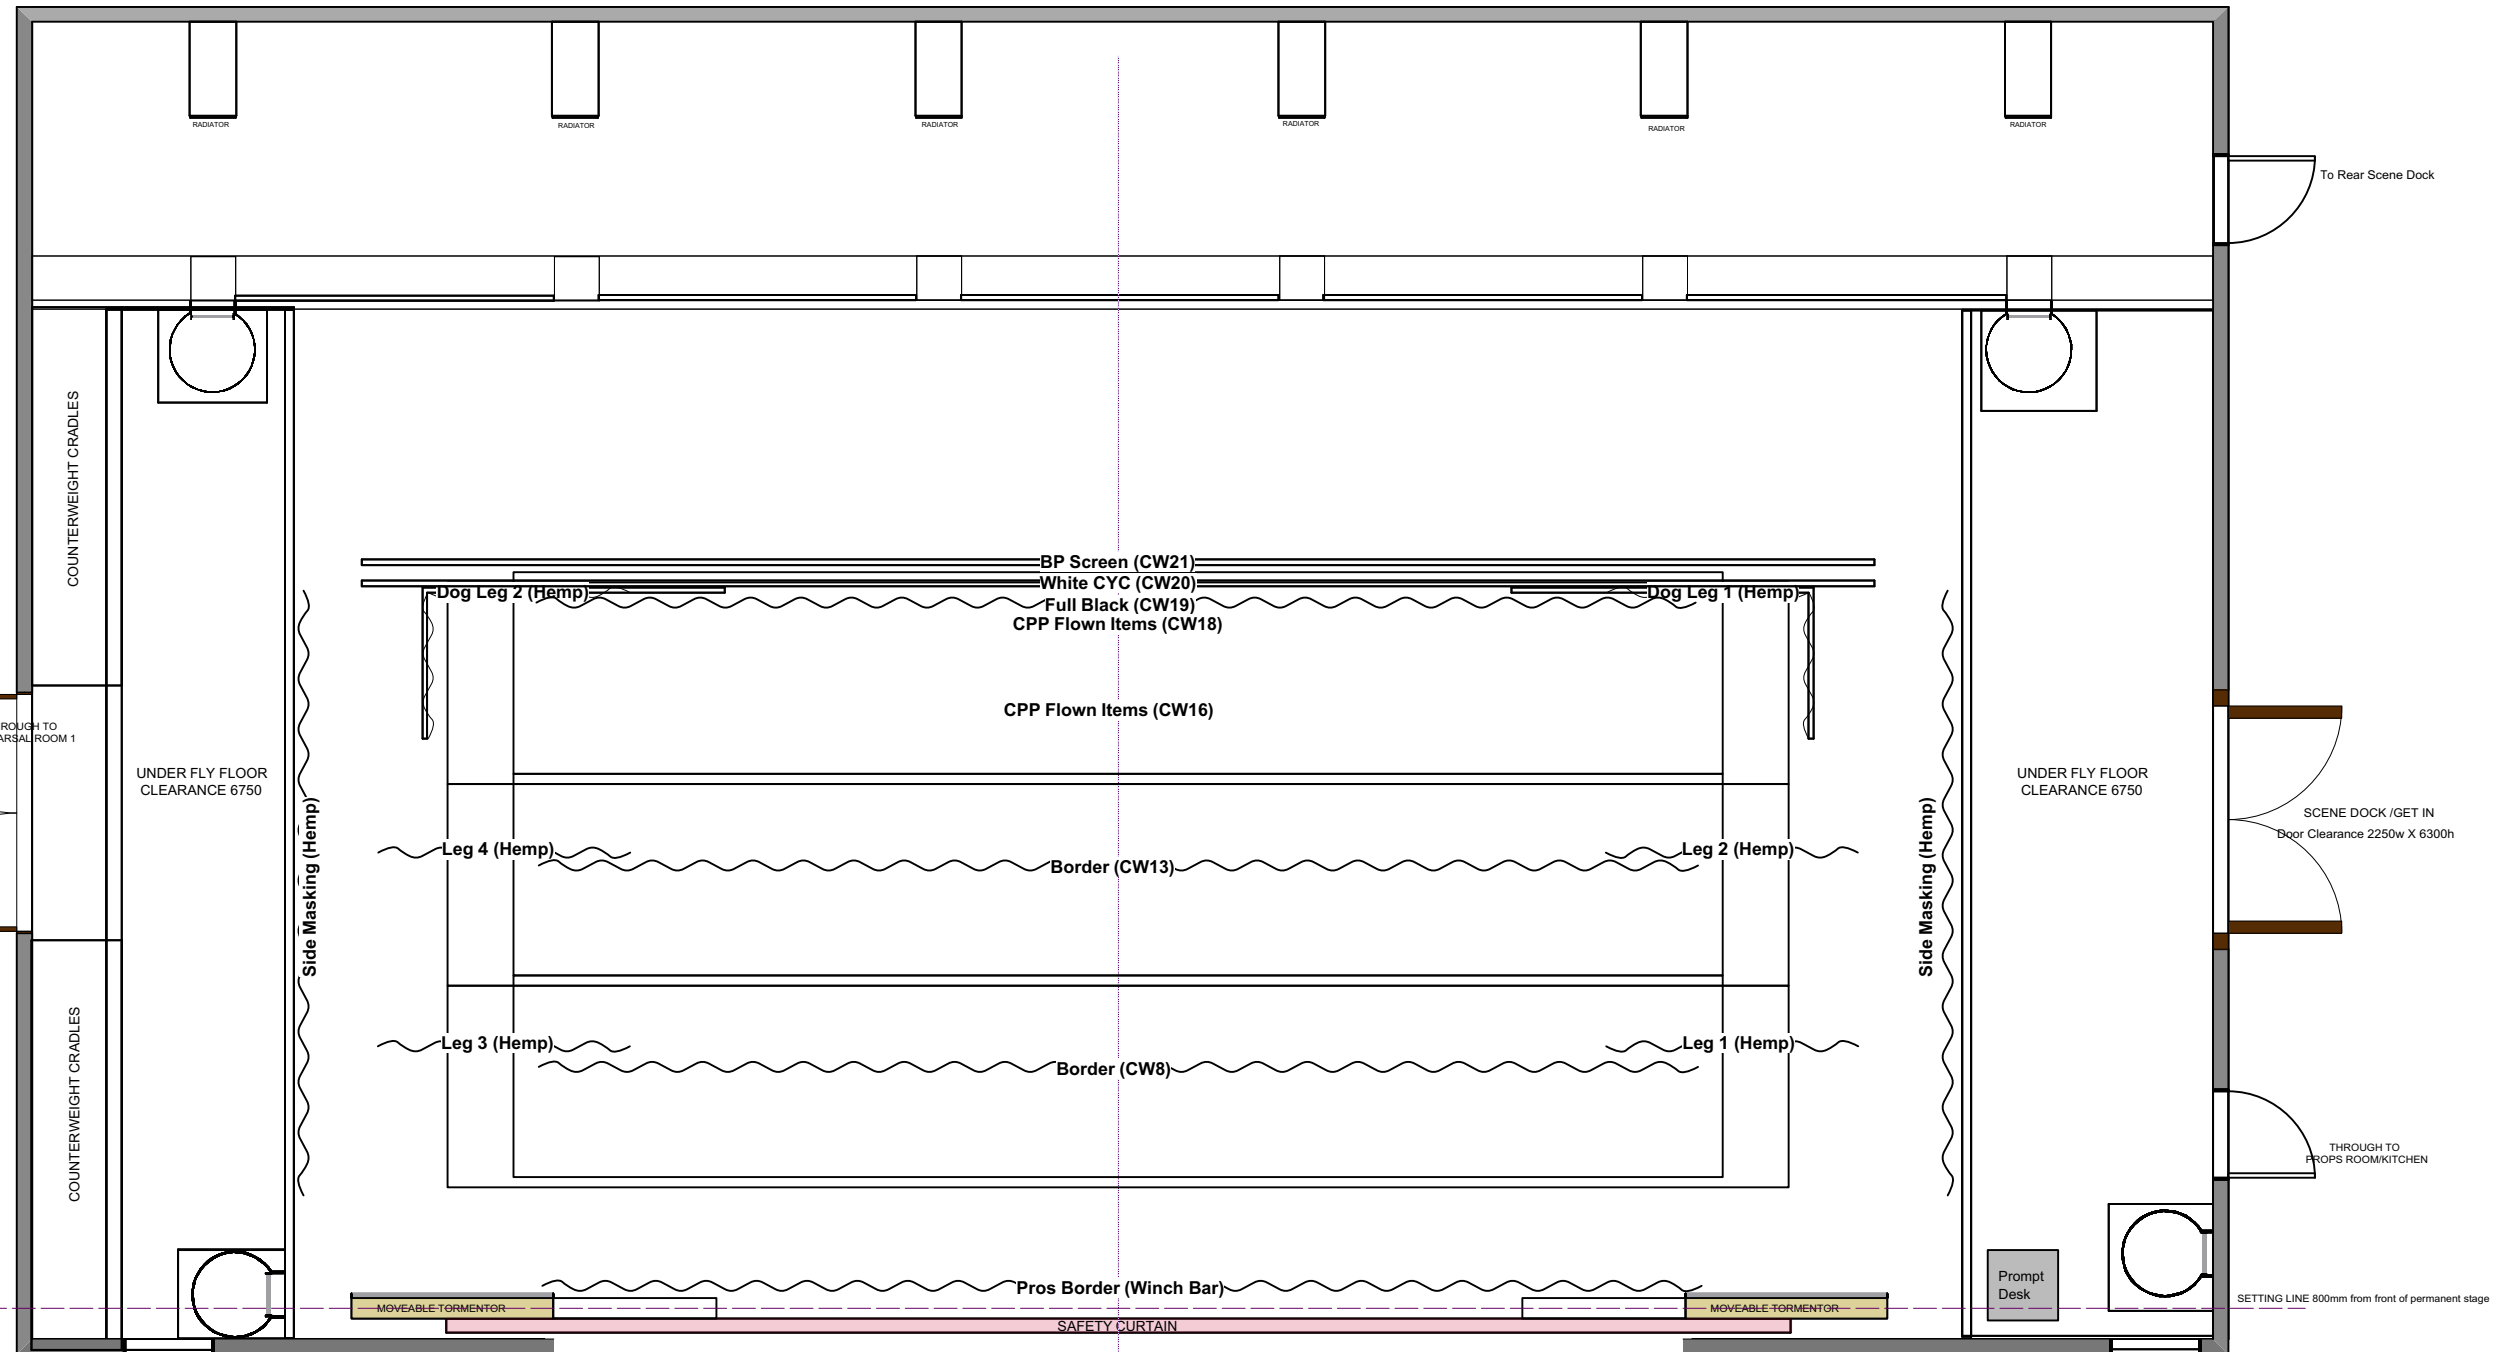

TECHNICAL DATA

Proscenium Opening	8 000mm - 11 200mm (w) x 7 180mm (h)
Setting Line To D/S of Rear Columns	10 000mm
Setting Line To Edge Of Stage	800mm
Setting Line To Edge of Forestage/Pit Elevator	3110mm
Depth of Forestage/Pit Elevator	2 310mm
Height of Stage from Stalls Level	910mm
Max Width of Stage	20 75 0mm
Width Between Fly Floors	16 550mm
Clearance To Underside of Fly Floors	6700mm
Height to Underside of Grid (Bar Travel)	15 500mm
Bar Width Counter Weights	11 500mm SWL 400kg UDL / 45kg PL
Bar Width DP Counter Weights	12 000mm SWL 370kg UDL / 50kg PL
Bar Width Hemp Sets	10 650mm SWL 50kg UDL

Get In Clearance Dimensions	Stage Left	2 250 (w) x 6 300 (h)
	Stage Right	2 350 (w) x 2 800 (h)

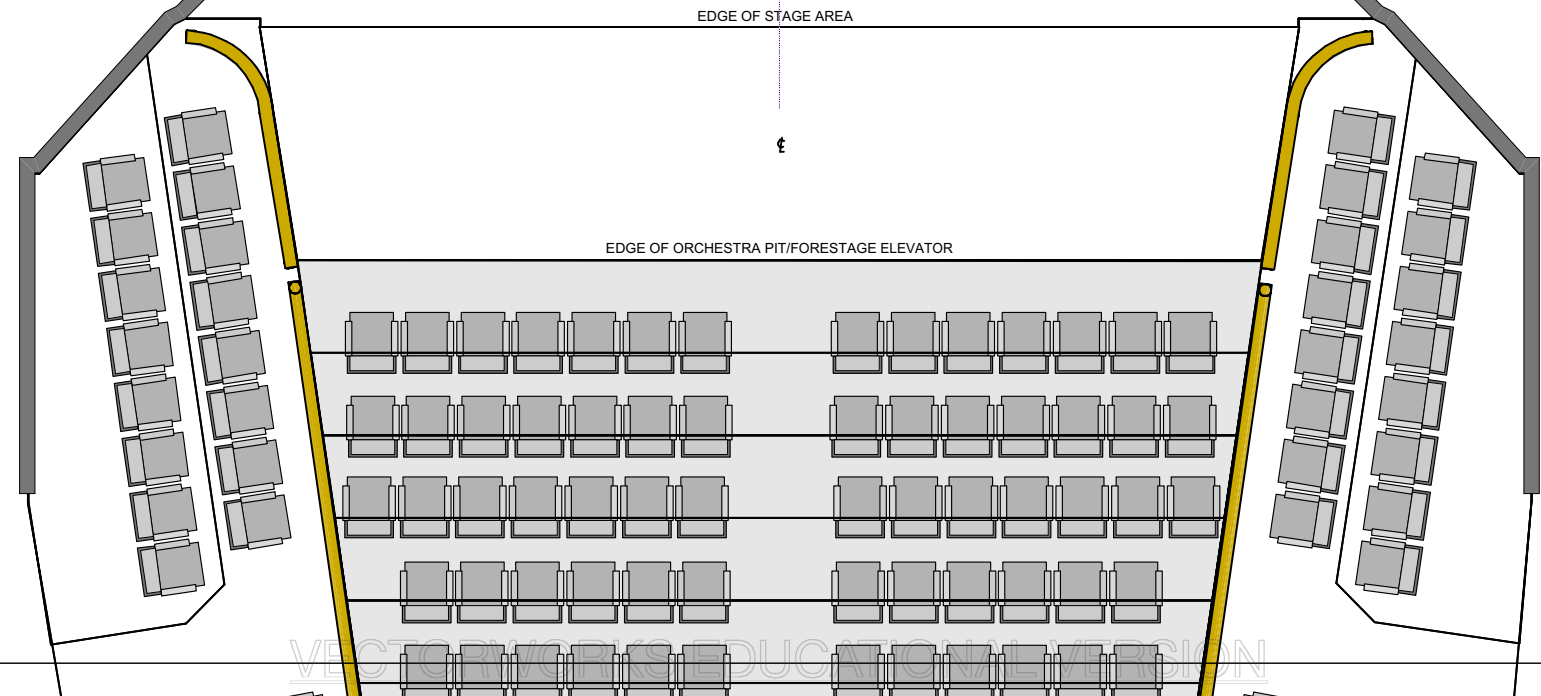

Updates
14/8/18 Dimmer Info Formatting Fixed

Steve MacLuskie 0141 270 8257		
Title		
ITN Ground Plan		
Drawing Number	Drawn By	Date
1	Darren Wilson	21/02/21
CAD File Name		
1:75 @ A3		