


- Notes:**
- LX bar trim 6m
 - CYC LX brailed US as close to back wall as possible
 - ALL profiles rigged shutters pulled out
 - ALL frensls rigged with barn doors attached
 - ALL overhead mover rigged screens to DS
 - ALL lantern rigged with enough slack cable to allow for focus
 - VL with broken shutter rigged SL on LX 2

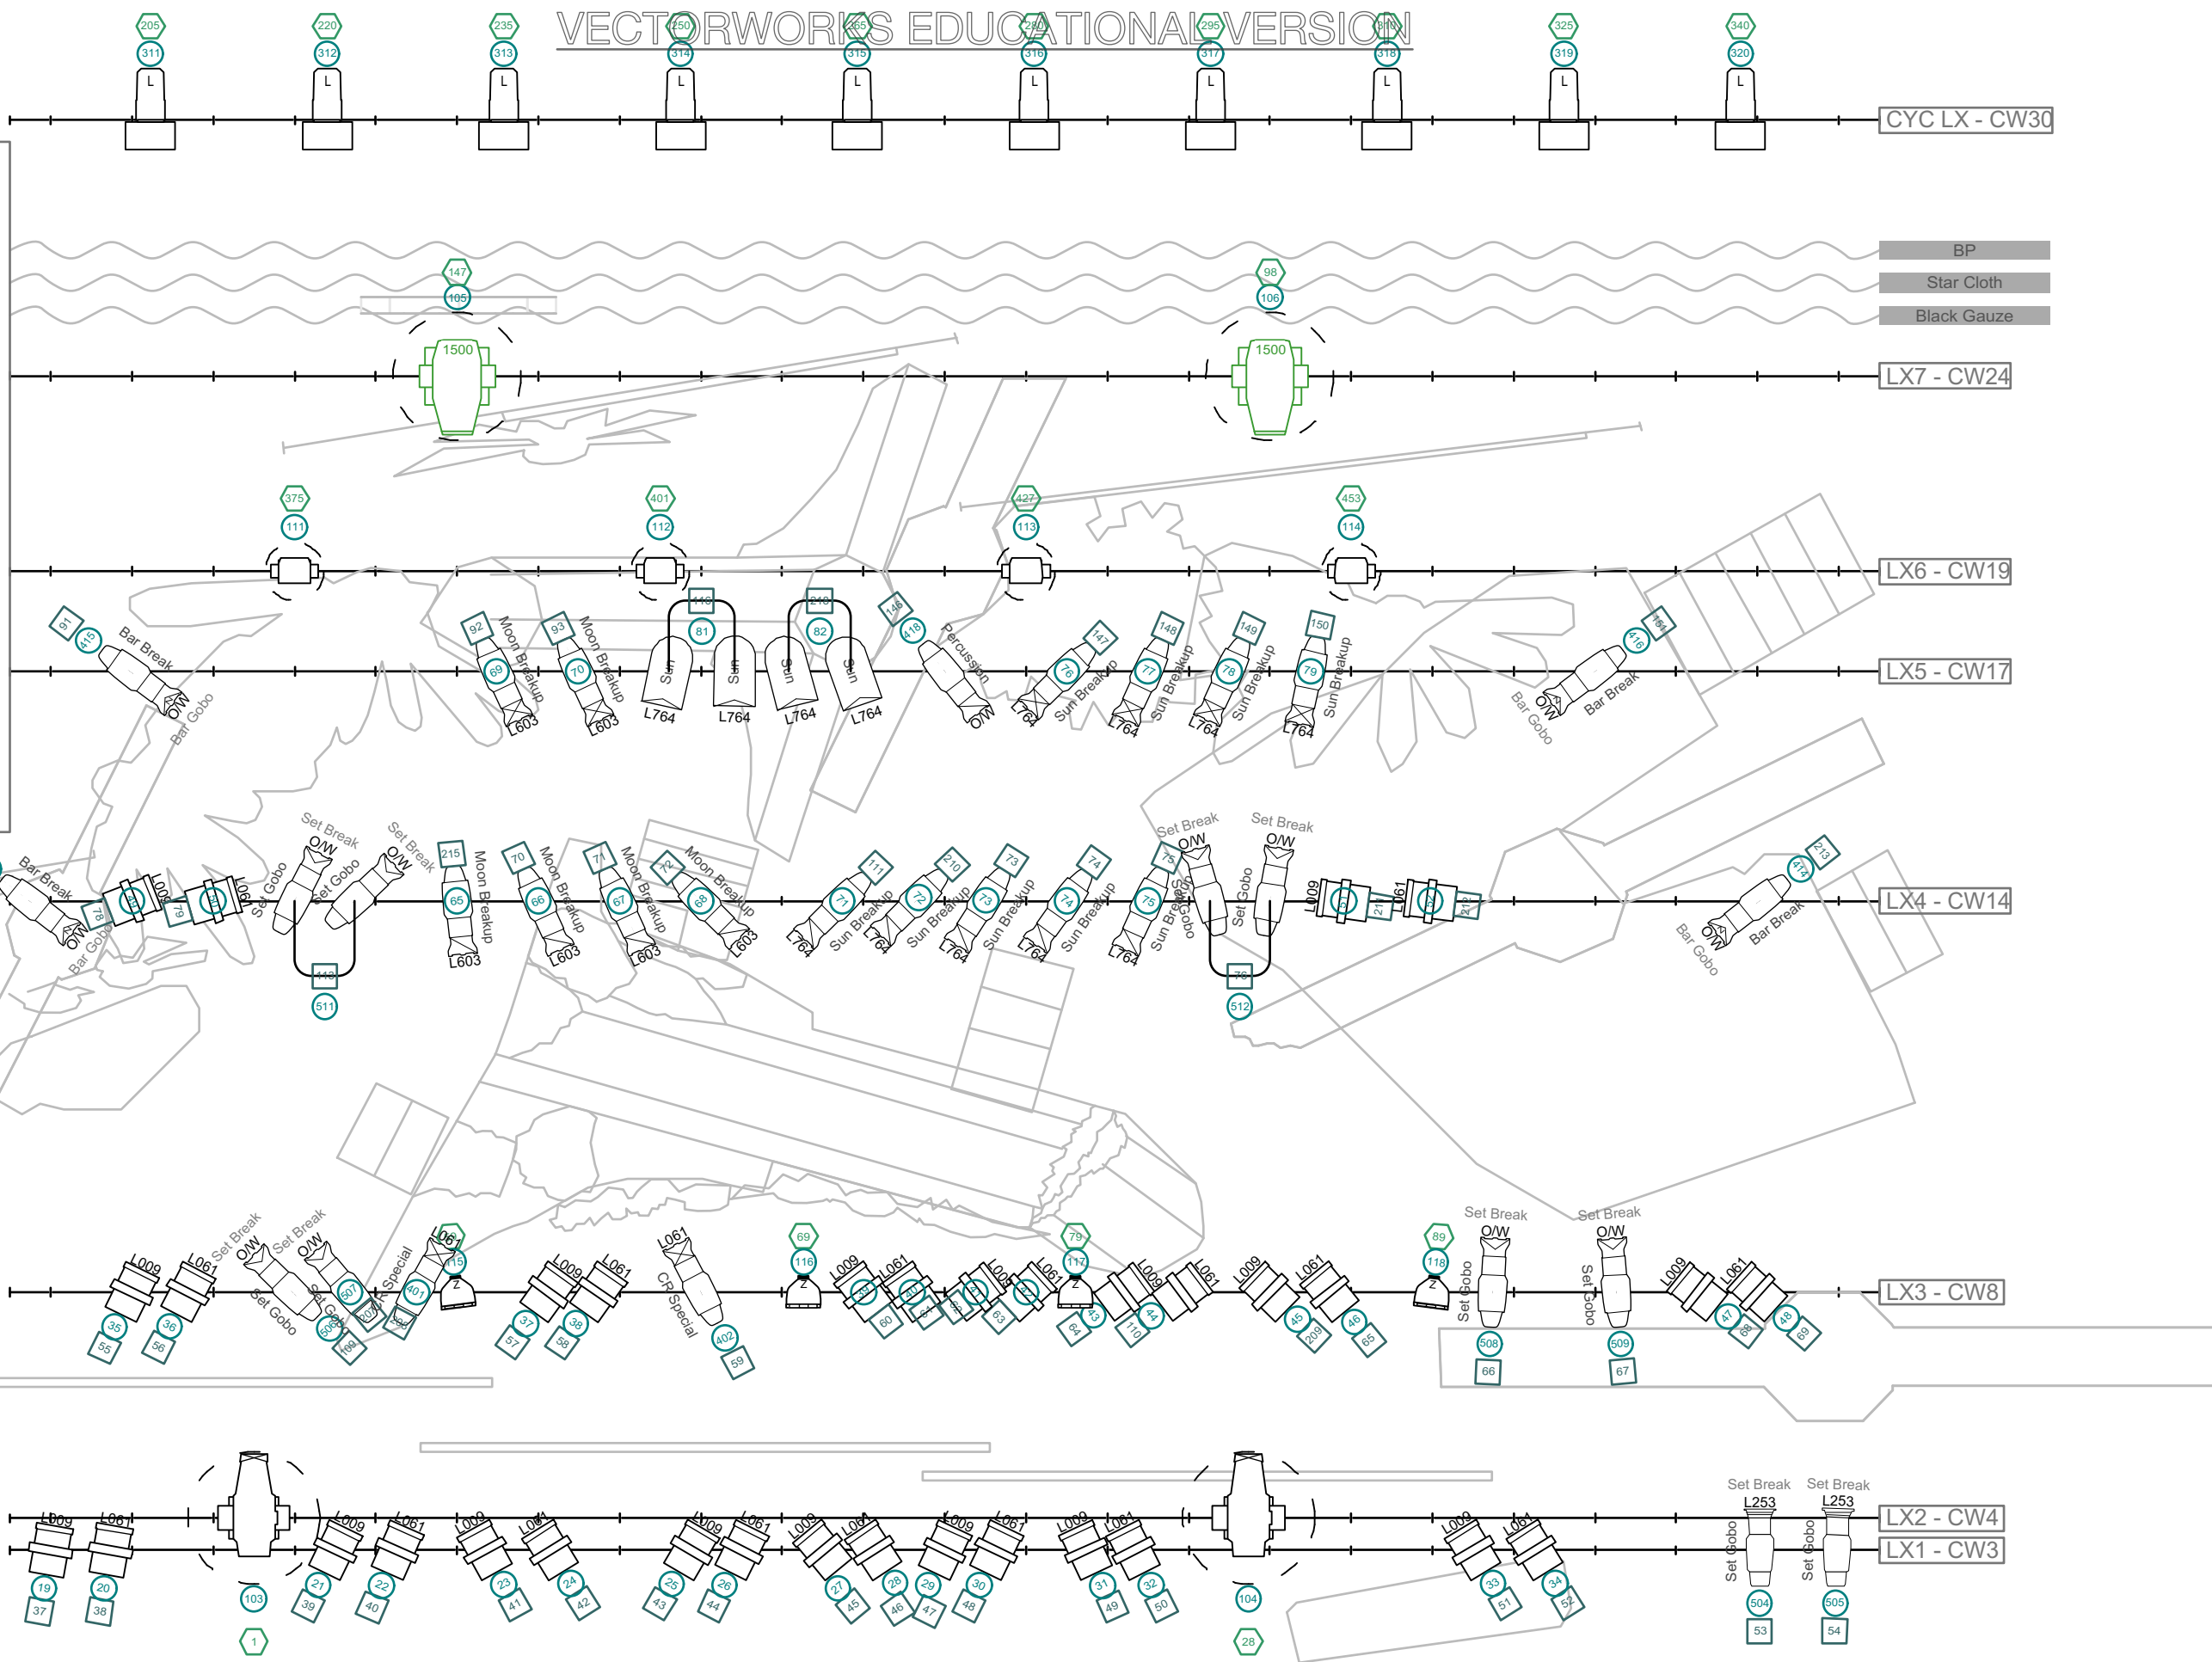

06/12/17

LX Overhead Plan V5

The Jungle Book



The Jungle Book

LX Overhead Plan V5

Director	Hugh Hodgart
Stage Manager	Laurie Sutton
TSM	Yesha Subotincic West
Drawn By	S Keenan

Designer	Robin Peoples
LX Design	Stephen Keenan
Date	06/12/17
Scale	1:40 @ A3

Drawing Number	1
----------------	---