
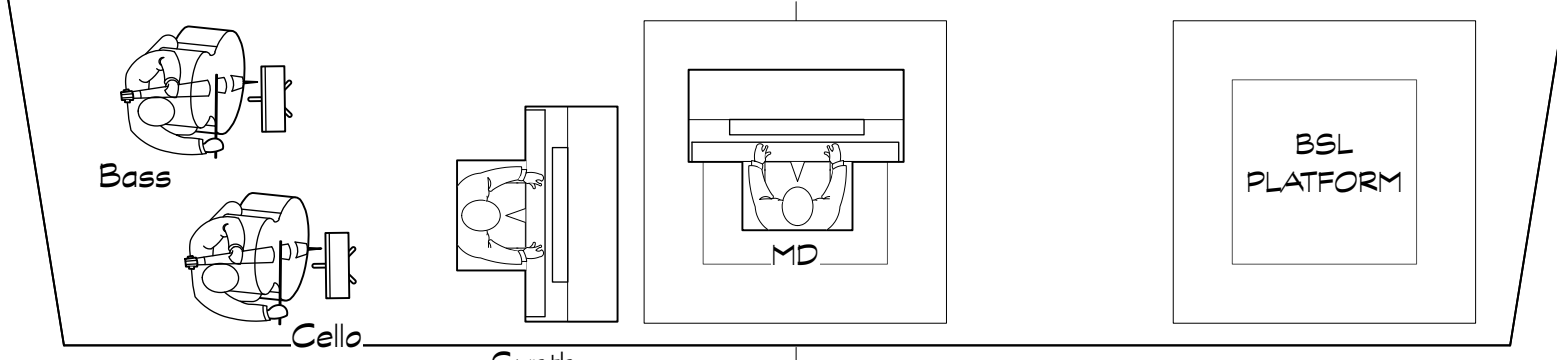


0 1000 2000 3000 4000 5000 6000 7000 8000 9000 10000 11000 12000 13000

0
1000
2000
3000
4000
5000
6000
7000
8000
9000
10000

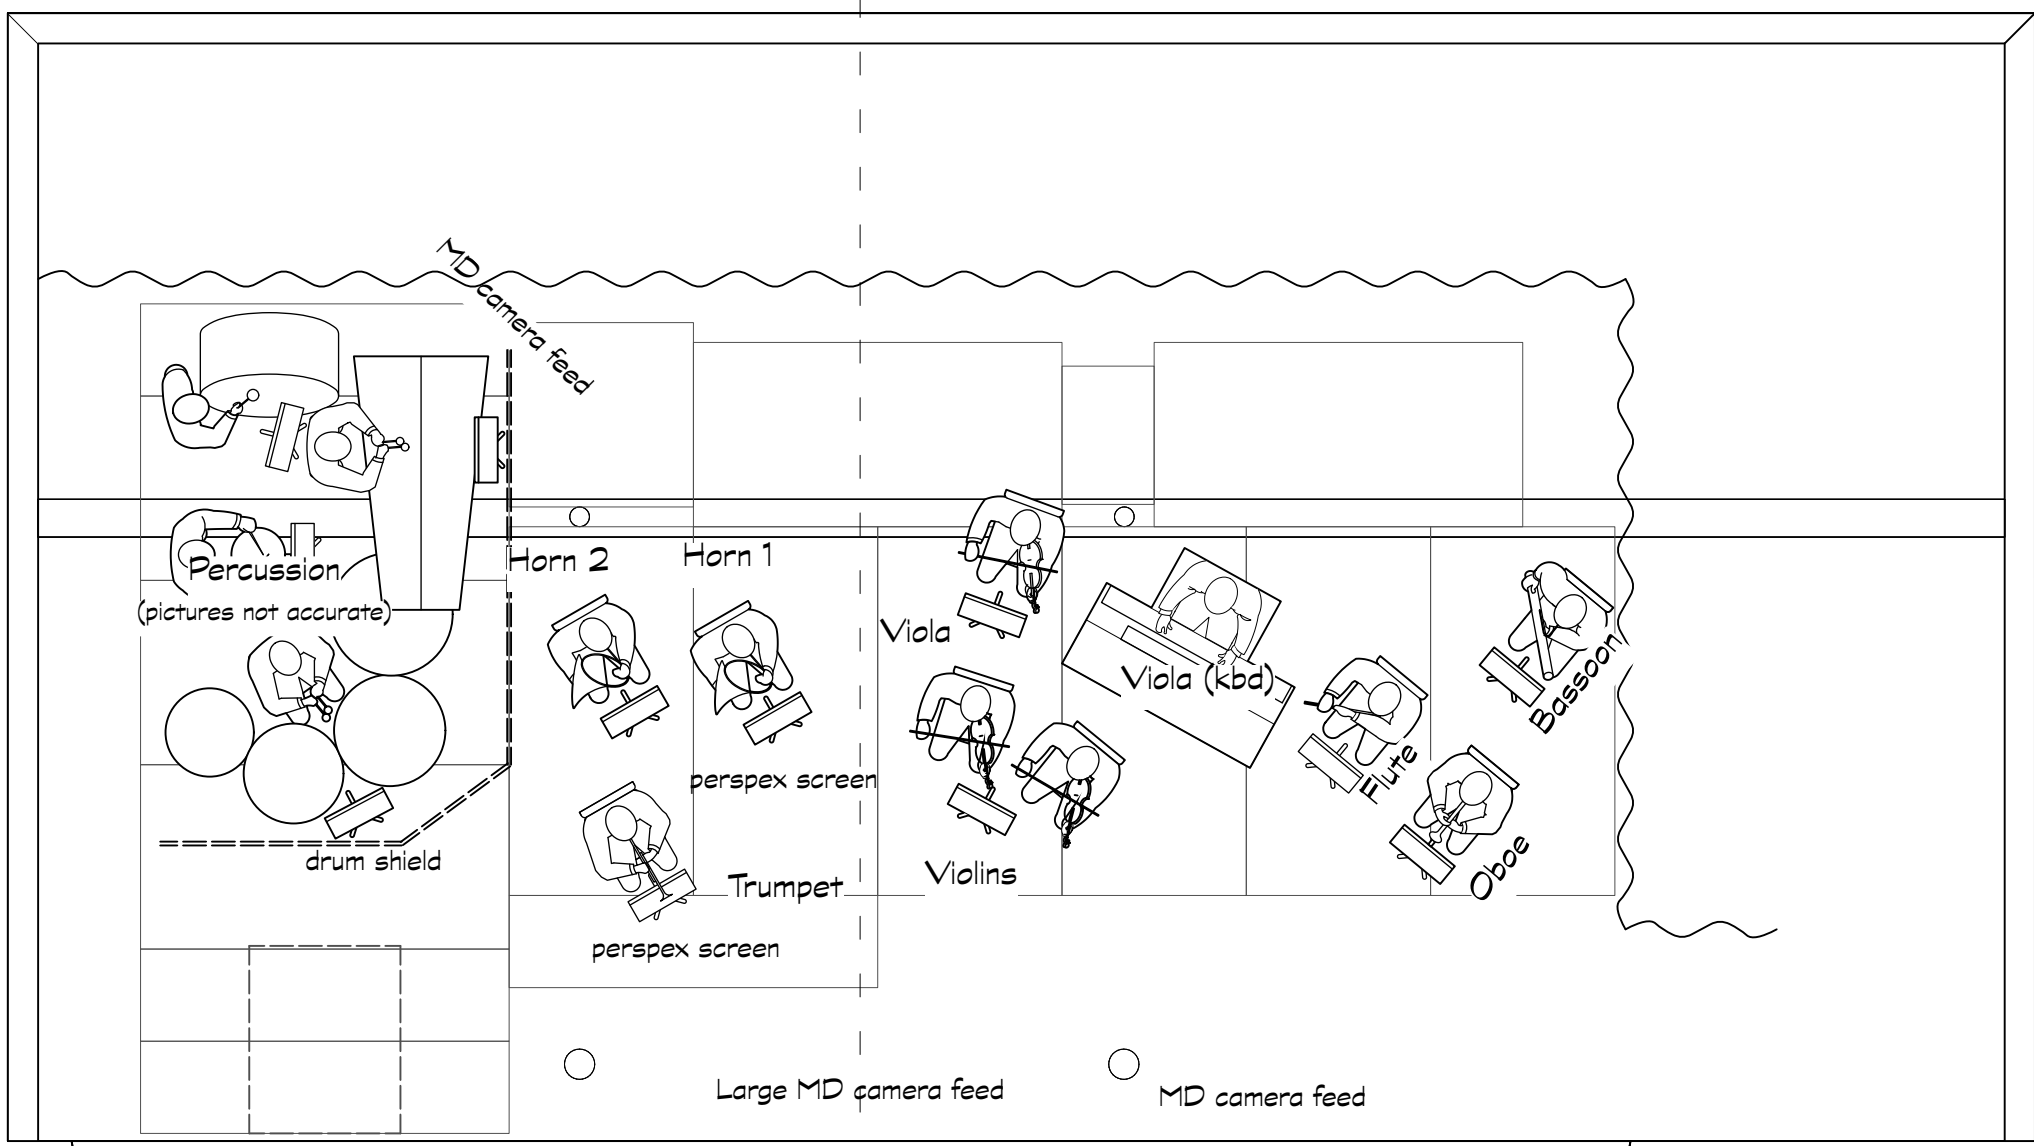

Pit Height: 1400mm
 (Deck + Treads +/- 200)
 (200 + 1000 +/- 200)
 1300+/-100mm

Auditorium

2 Pit Instrumets
 Scale: 1:50

| No | Date | Revision |
|----|------------|----------------------------------|
| A | 15/11/2023 | Remove Piano + Viola |
| B | 16/11/2023 | Updated Plan with Jonathan |
| C | 20/11/2023 | Revised positions to fit on deck |

Into the Woods
 New Athenæum Theatre, RCS
 Director - Louise Shepard
 Designer - Alex Green
 Sound Designer - Nathan Farndale
 Lighting Designer - Dylan McLeon

Drawing Title:
 Pit

| | |
|-----------|---------------------------|
| Drawn By: | Scale: 1:50 |
| Status: | Issue Date: 07/11/2023 |

Sheet No:
 SD_202