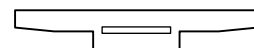

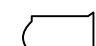

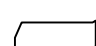
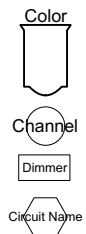


Symbol Key

Light

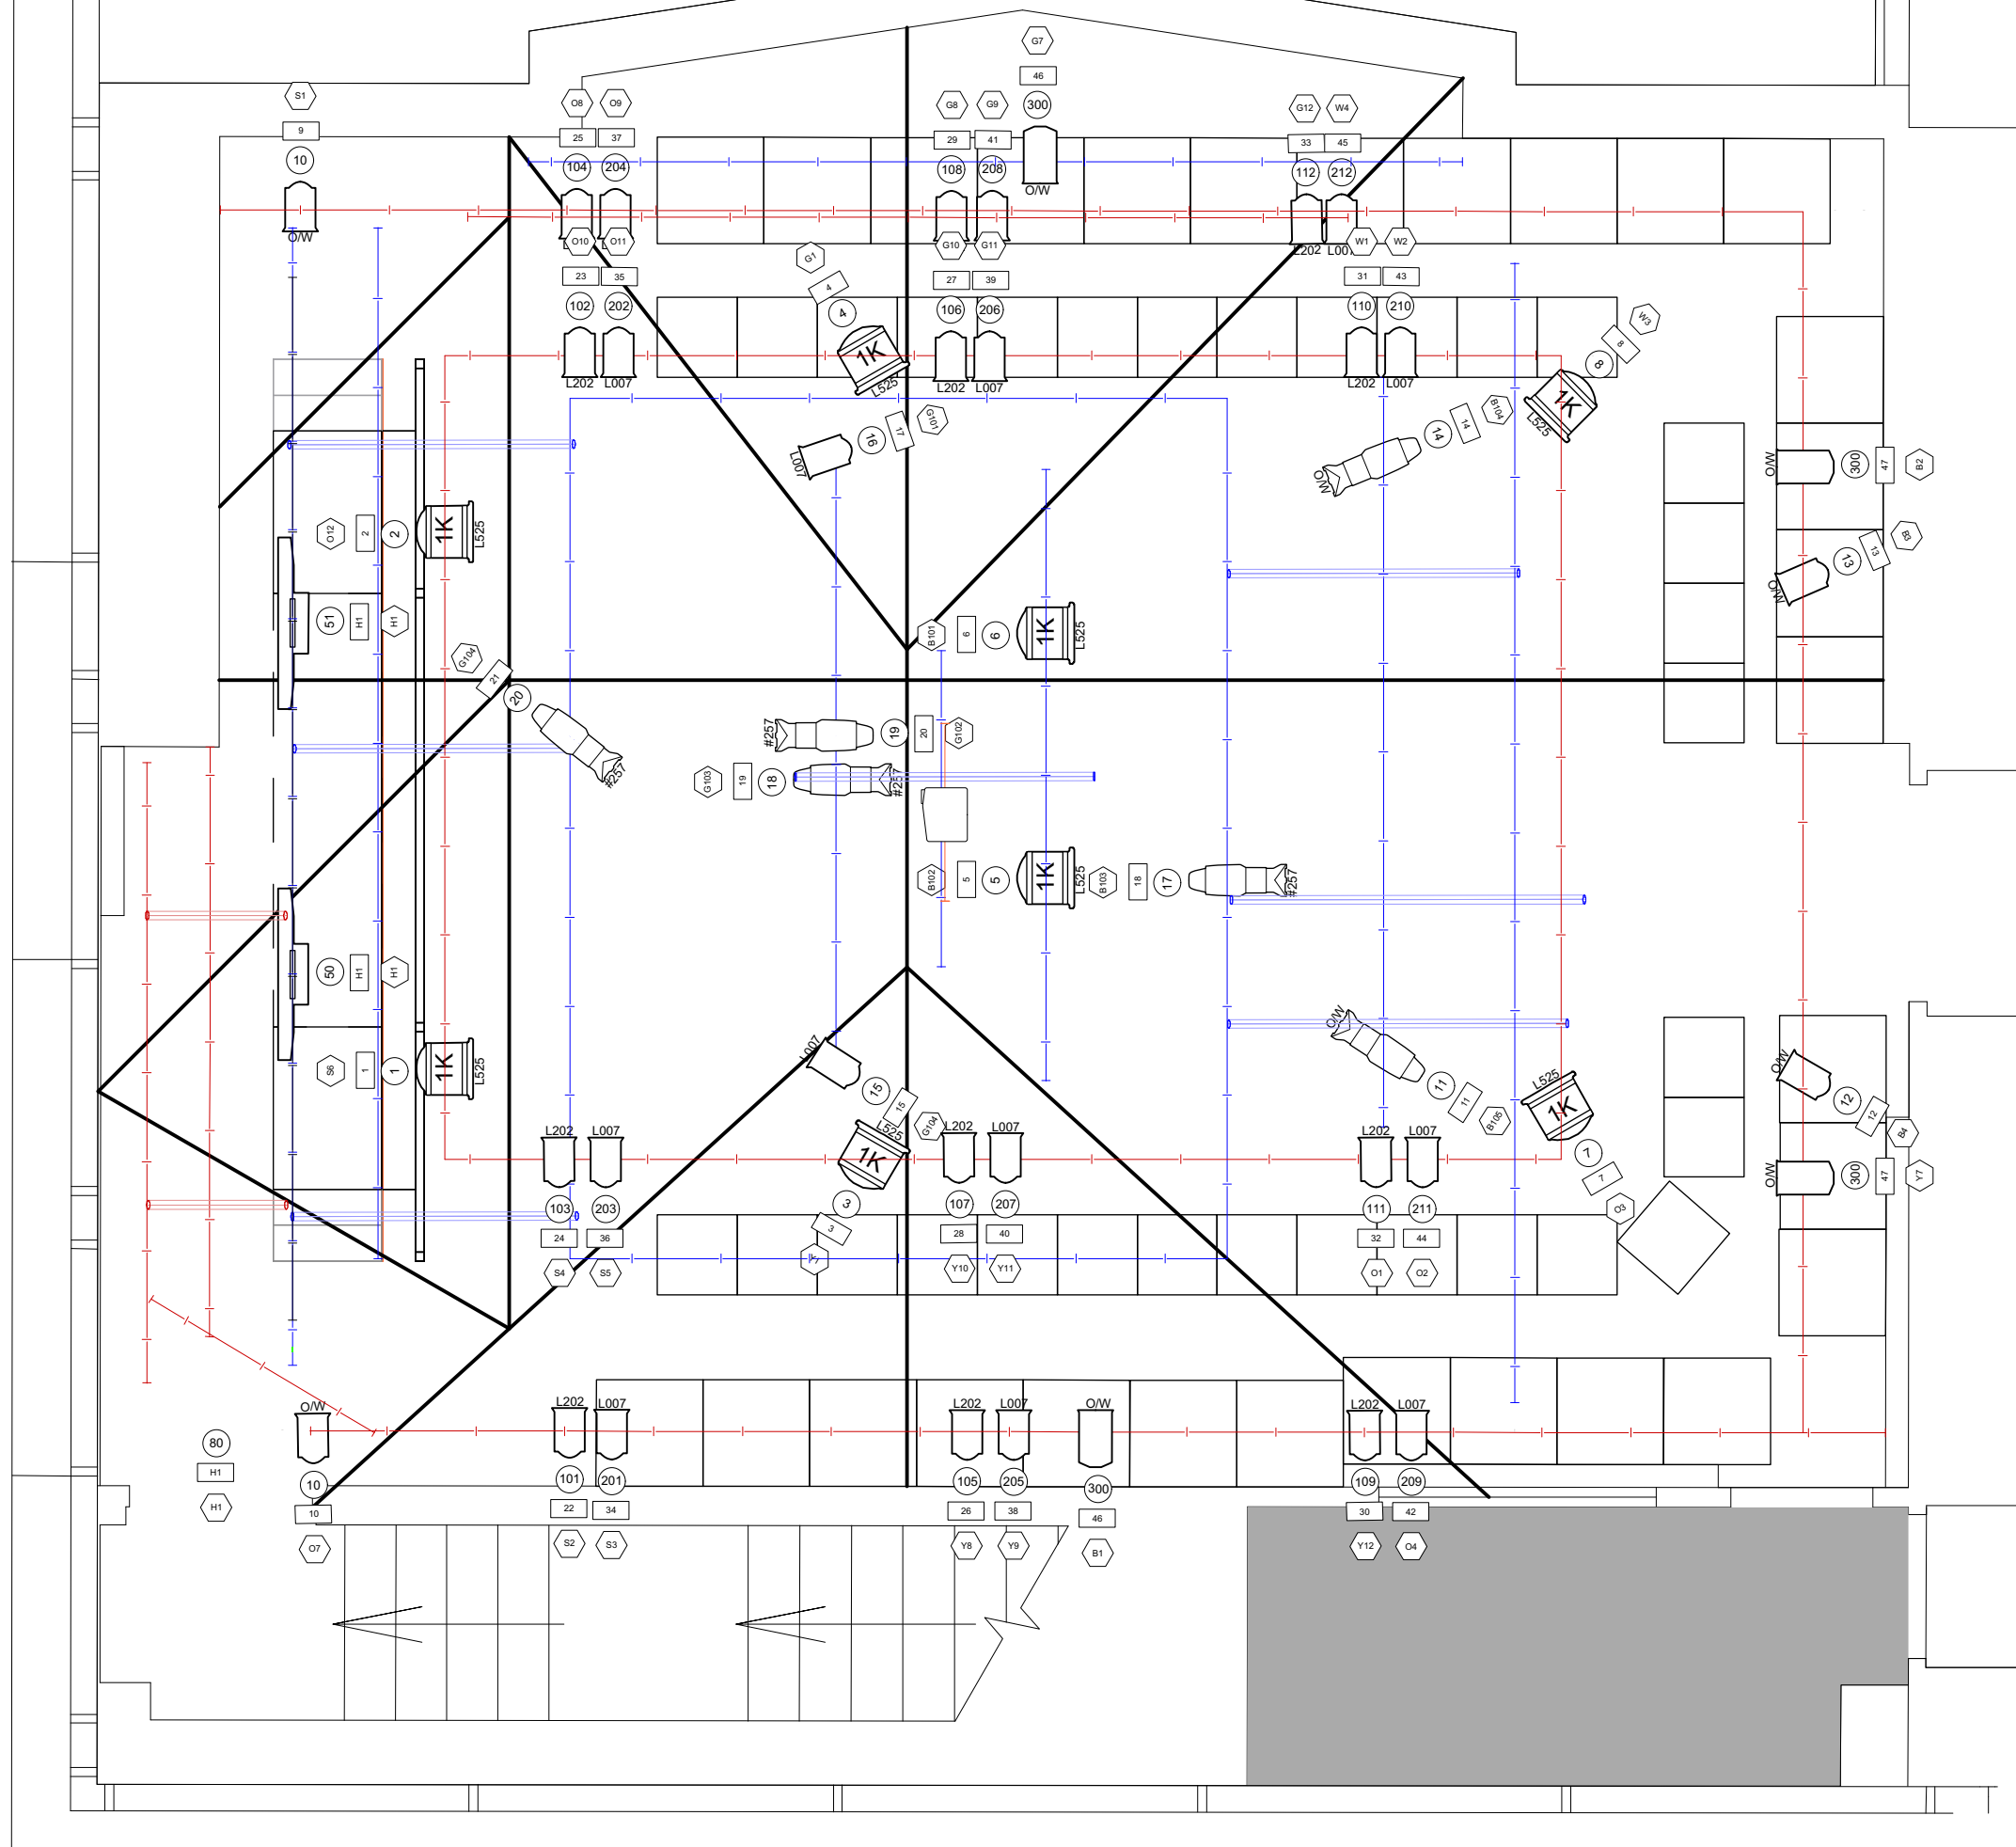
	BriteQ LED Blinder @ 235w	2 / 0
	ETC CE Source4 50deg @ 575w	6 / 6
	Selecon Acclaim Fresnel @ 650w	30 / 40
	Altman 1K Fresnel @ 1kw	8 / 6
	Selecon Acclaim Plano Convex @ 650w	4 / 4

Typical



Color Summary

Color	Size	Count
#257	S4	4
L007	Fresnel	14
L202	Fresnel	12
L525	1k	8
O/W	S4	2
O/W	Fresnel	4
O/W	PC	4



Production Title

**THE ANGRY
BRIGADE**

Drawing Title

The Angry Brigade
LX Plan
V4

Designer
Kirsty Currie

Director
Debbie Hannan

Drawn By
C. Stevenson

Scale
1:40

Venue
The Citiz Circle Studio

Drawing No.

1

Date
21/05/2018

of

CAD File Name
1:40 @ A3

1