




Project : <b>Earthquake in London</b>	
Subject : Top Mesh Plan	
Scale : 1:50 @ A4	Date : 26/04/2016
Format : .VWX	Rev. Date : 30/04/2016
Units : Millimeters	Drawn By : SHL
Drawing No. / File Name :	Phase :
<b>Sht-1</b>	<b>1</b>

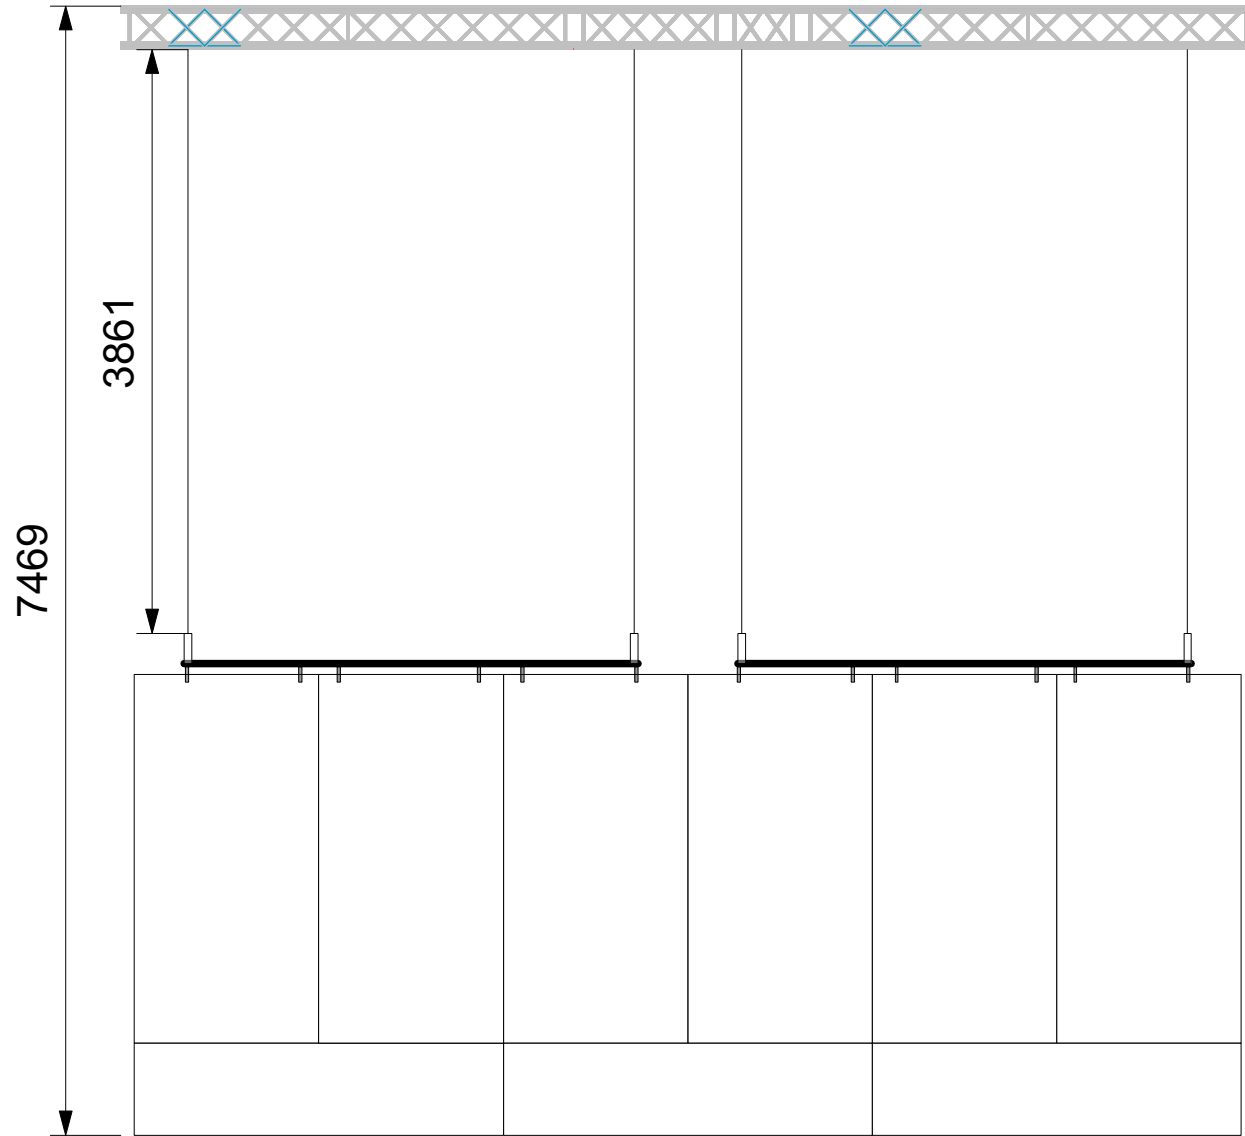

Project : <b>Earthquake in London</b>	
Subject : Middle Mesh Plan	
Scale : 1:50 @ A4	Date : 26/04/2016
Format : .VWX	Rev. Date : 30/04/2016
Units : Millimeters	Drawn By : SHL
Drawing No. / File Name :	Phase :
<b>Sht-2</b>	<b>1</b>

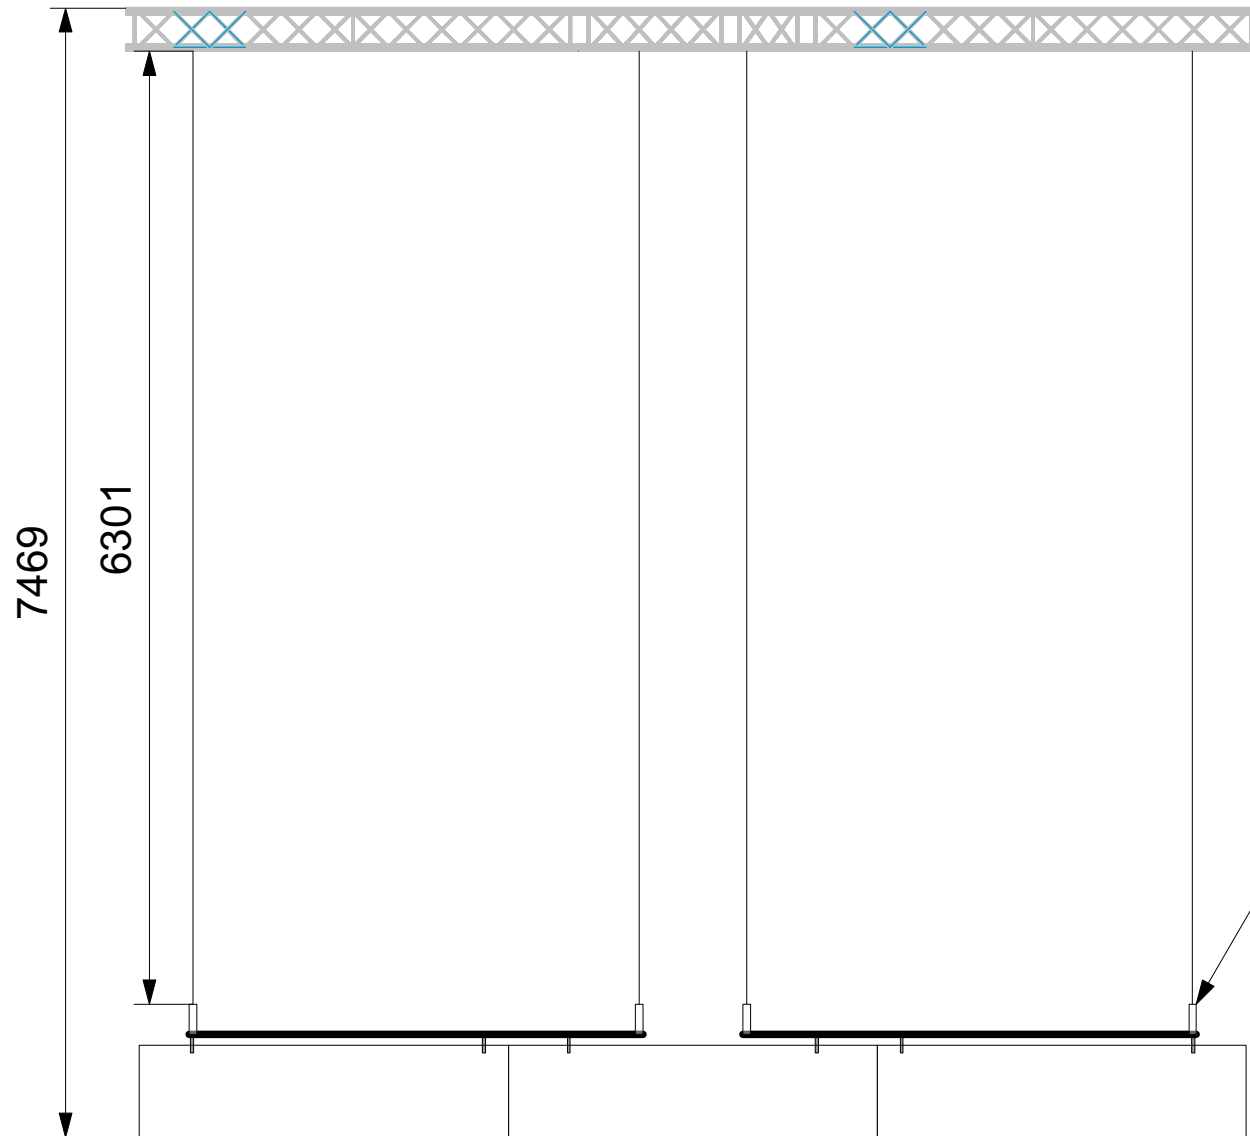

Project : <b>Earthquake in London</b>			
Subject : Bottom Mesh Plan			
Scale : 1:50 @ A4		Date : 26/04/2016	
Format : .VWX		Rev. Date : 30/04/2016	
Units : Millimeters		Drawn By : SHL	
Drawing No. / File Name :			Phase :
<b>Sht-3</b>			<b>1</b>

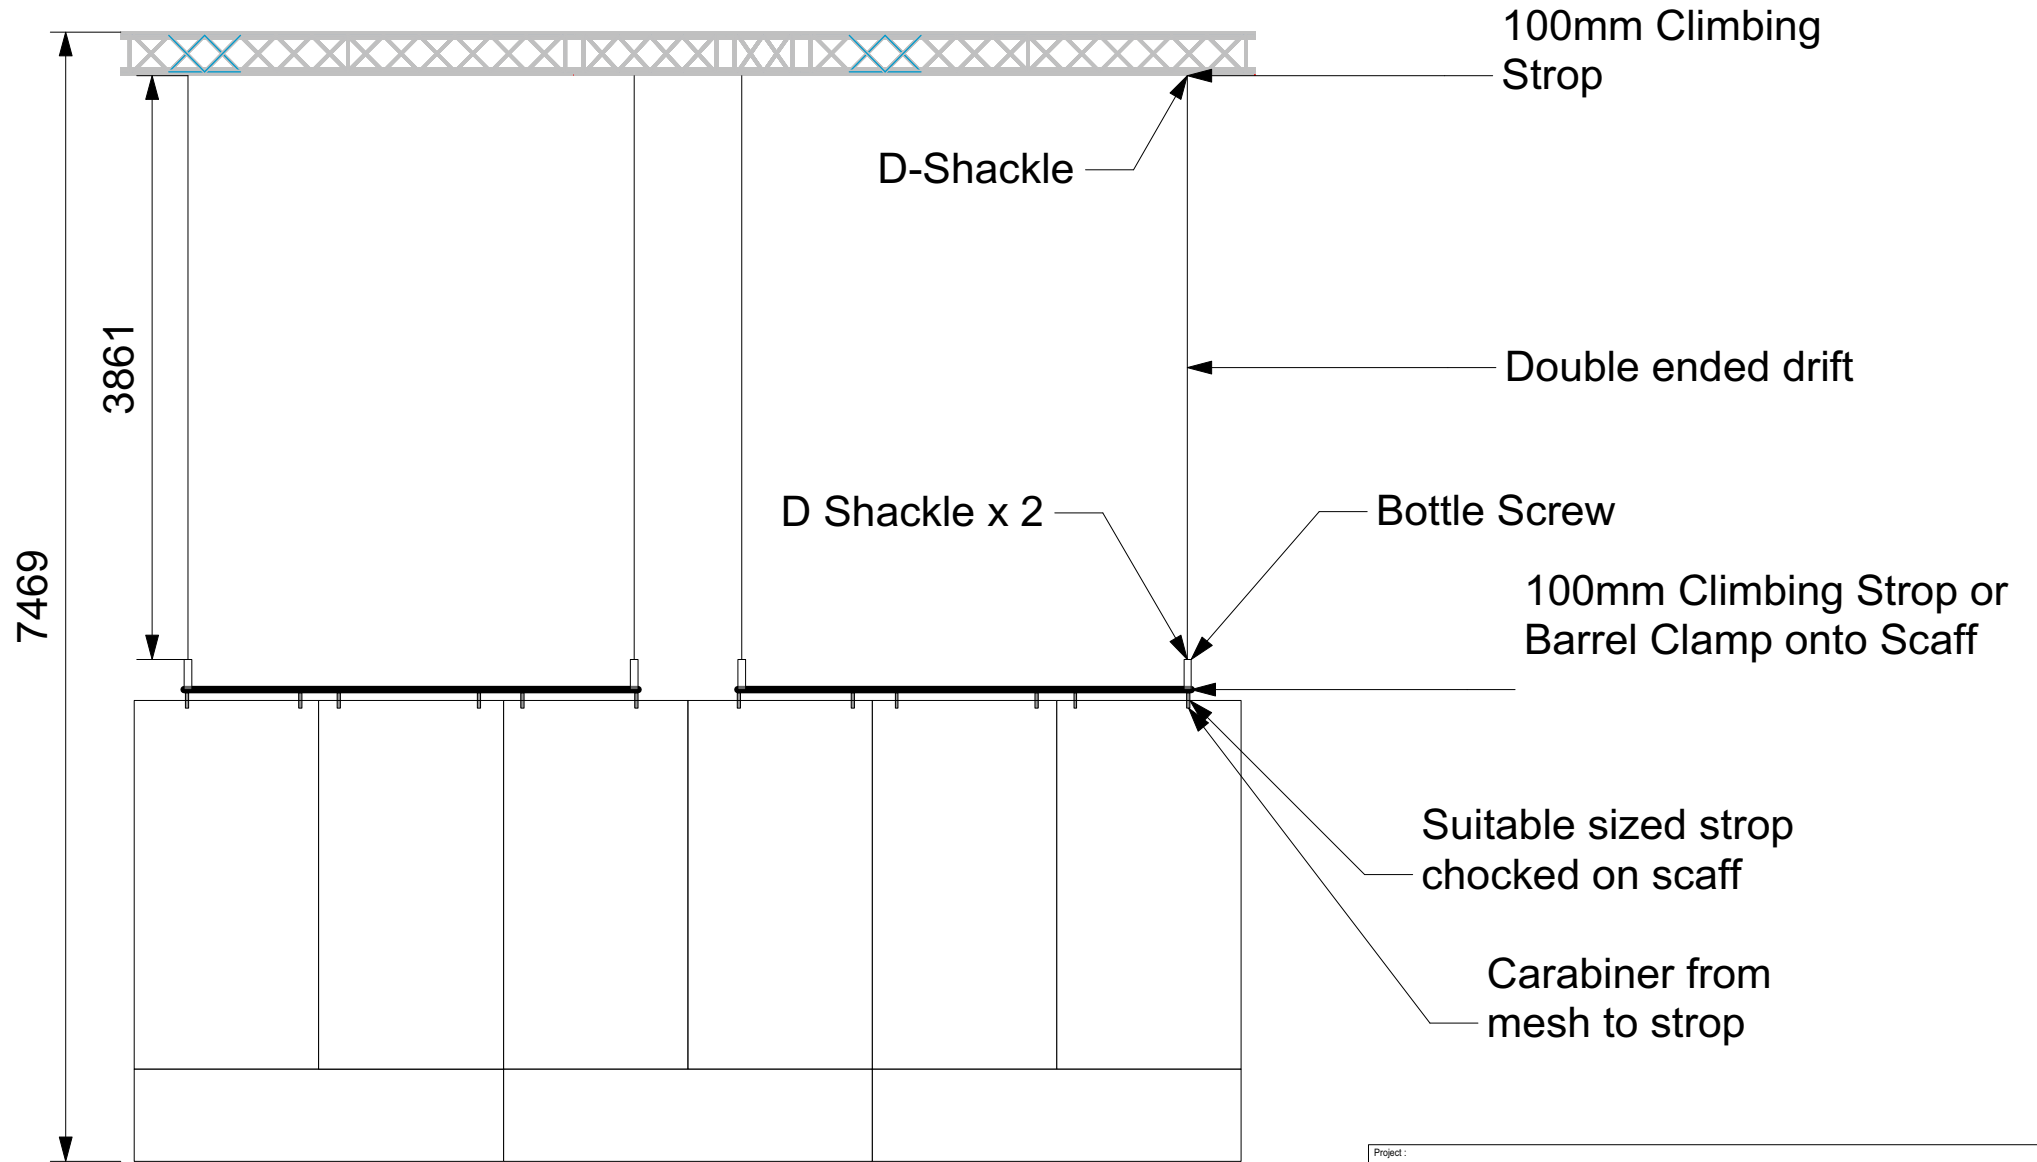

Project:		Earthquake in London	
Subject:		Build Diagram	
Scale	:1:50 @ A4	Date	: 26/04/2016
Format	: .VWX	Rev. Date	: 30/04/2016
Units	: Millimeters	Drawn By	: SHL
Drawing No. / File Name :		Phase :	1
Sht-4			