


Vectorworks Educational Version

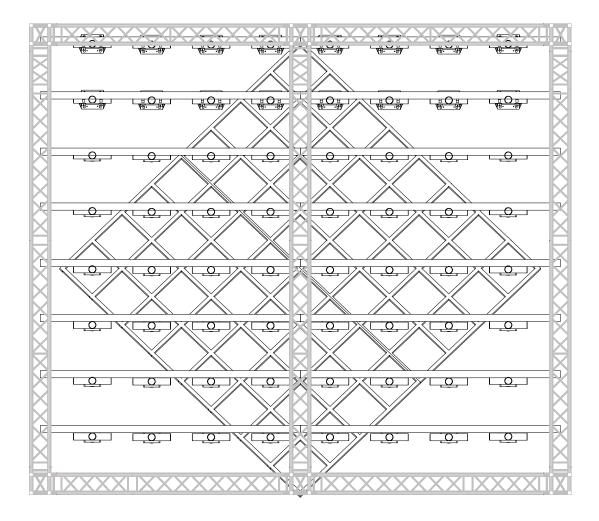

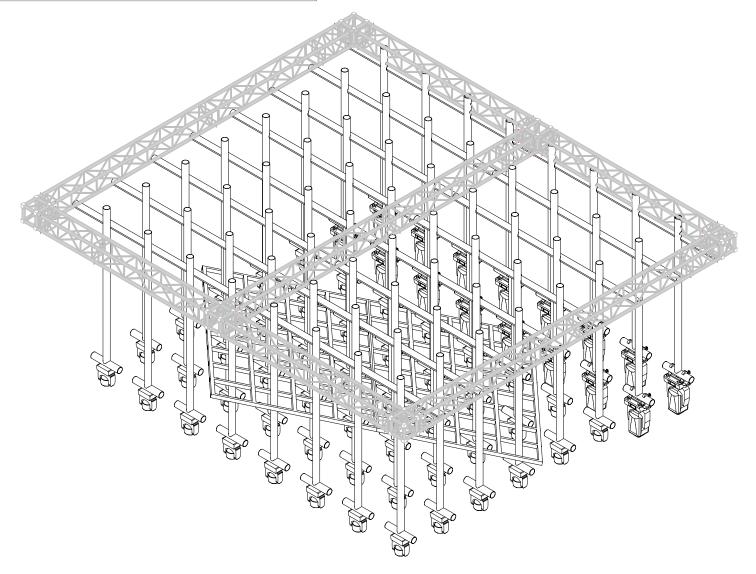

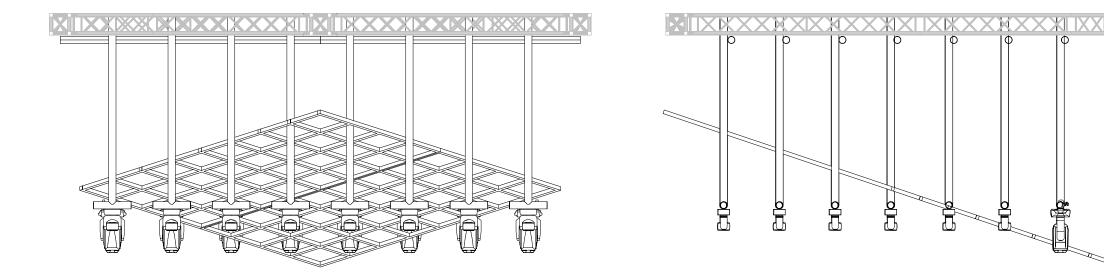

Vectorworks Educational Version

XXXIIXXII					
	Project: Chess Grid Desig				
		Subject:			
	11111	Lighting Structure Design 1			
	Royal Conservatoire of Scotland		Scale :1:50@ A3	Date : 03/01/2	017
		Chess	Format : .VWX	Rev. Date : n/a	
			Units : Milimeters	Drawn By : SHL	
	of Scotland		Drawing No. / File Name :		Phase :
			One		2