
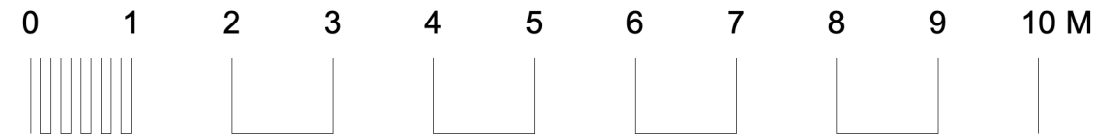


A

A

B

B

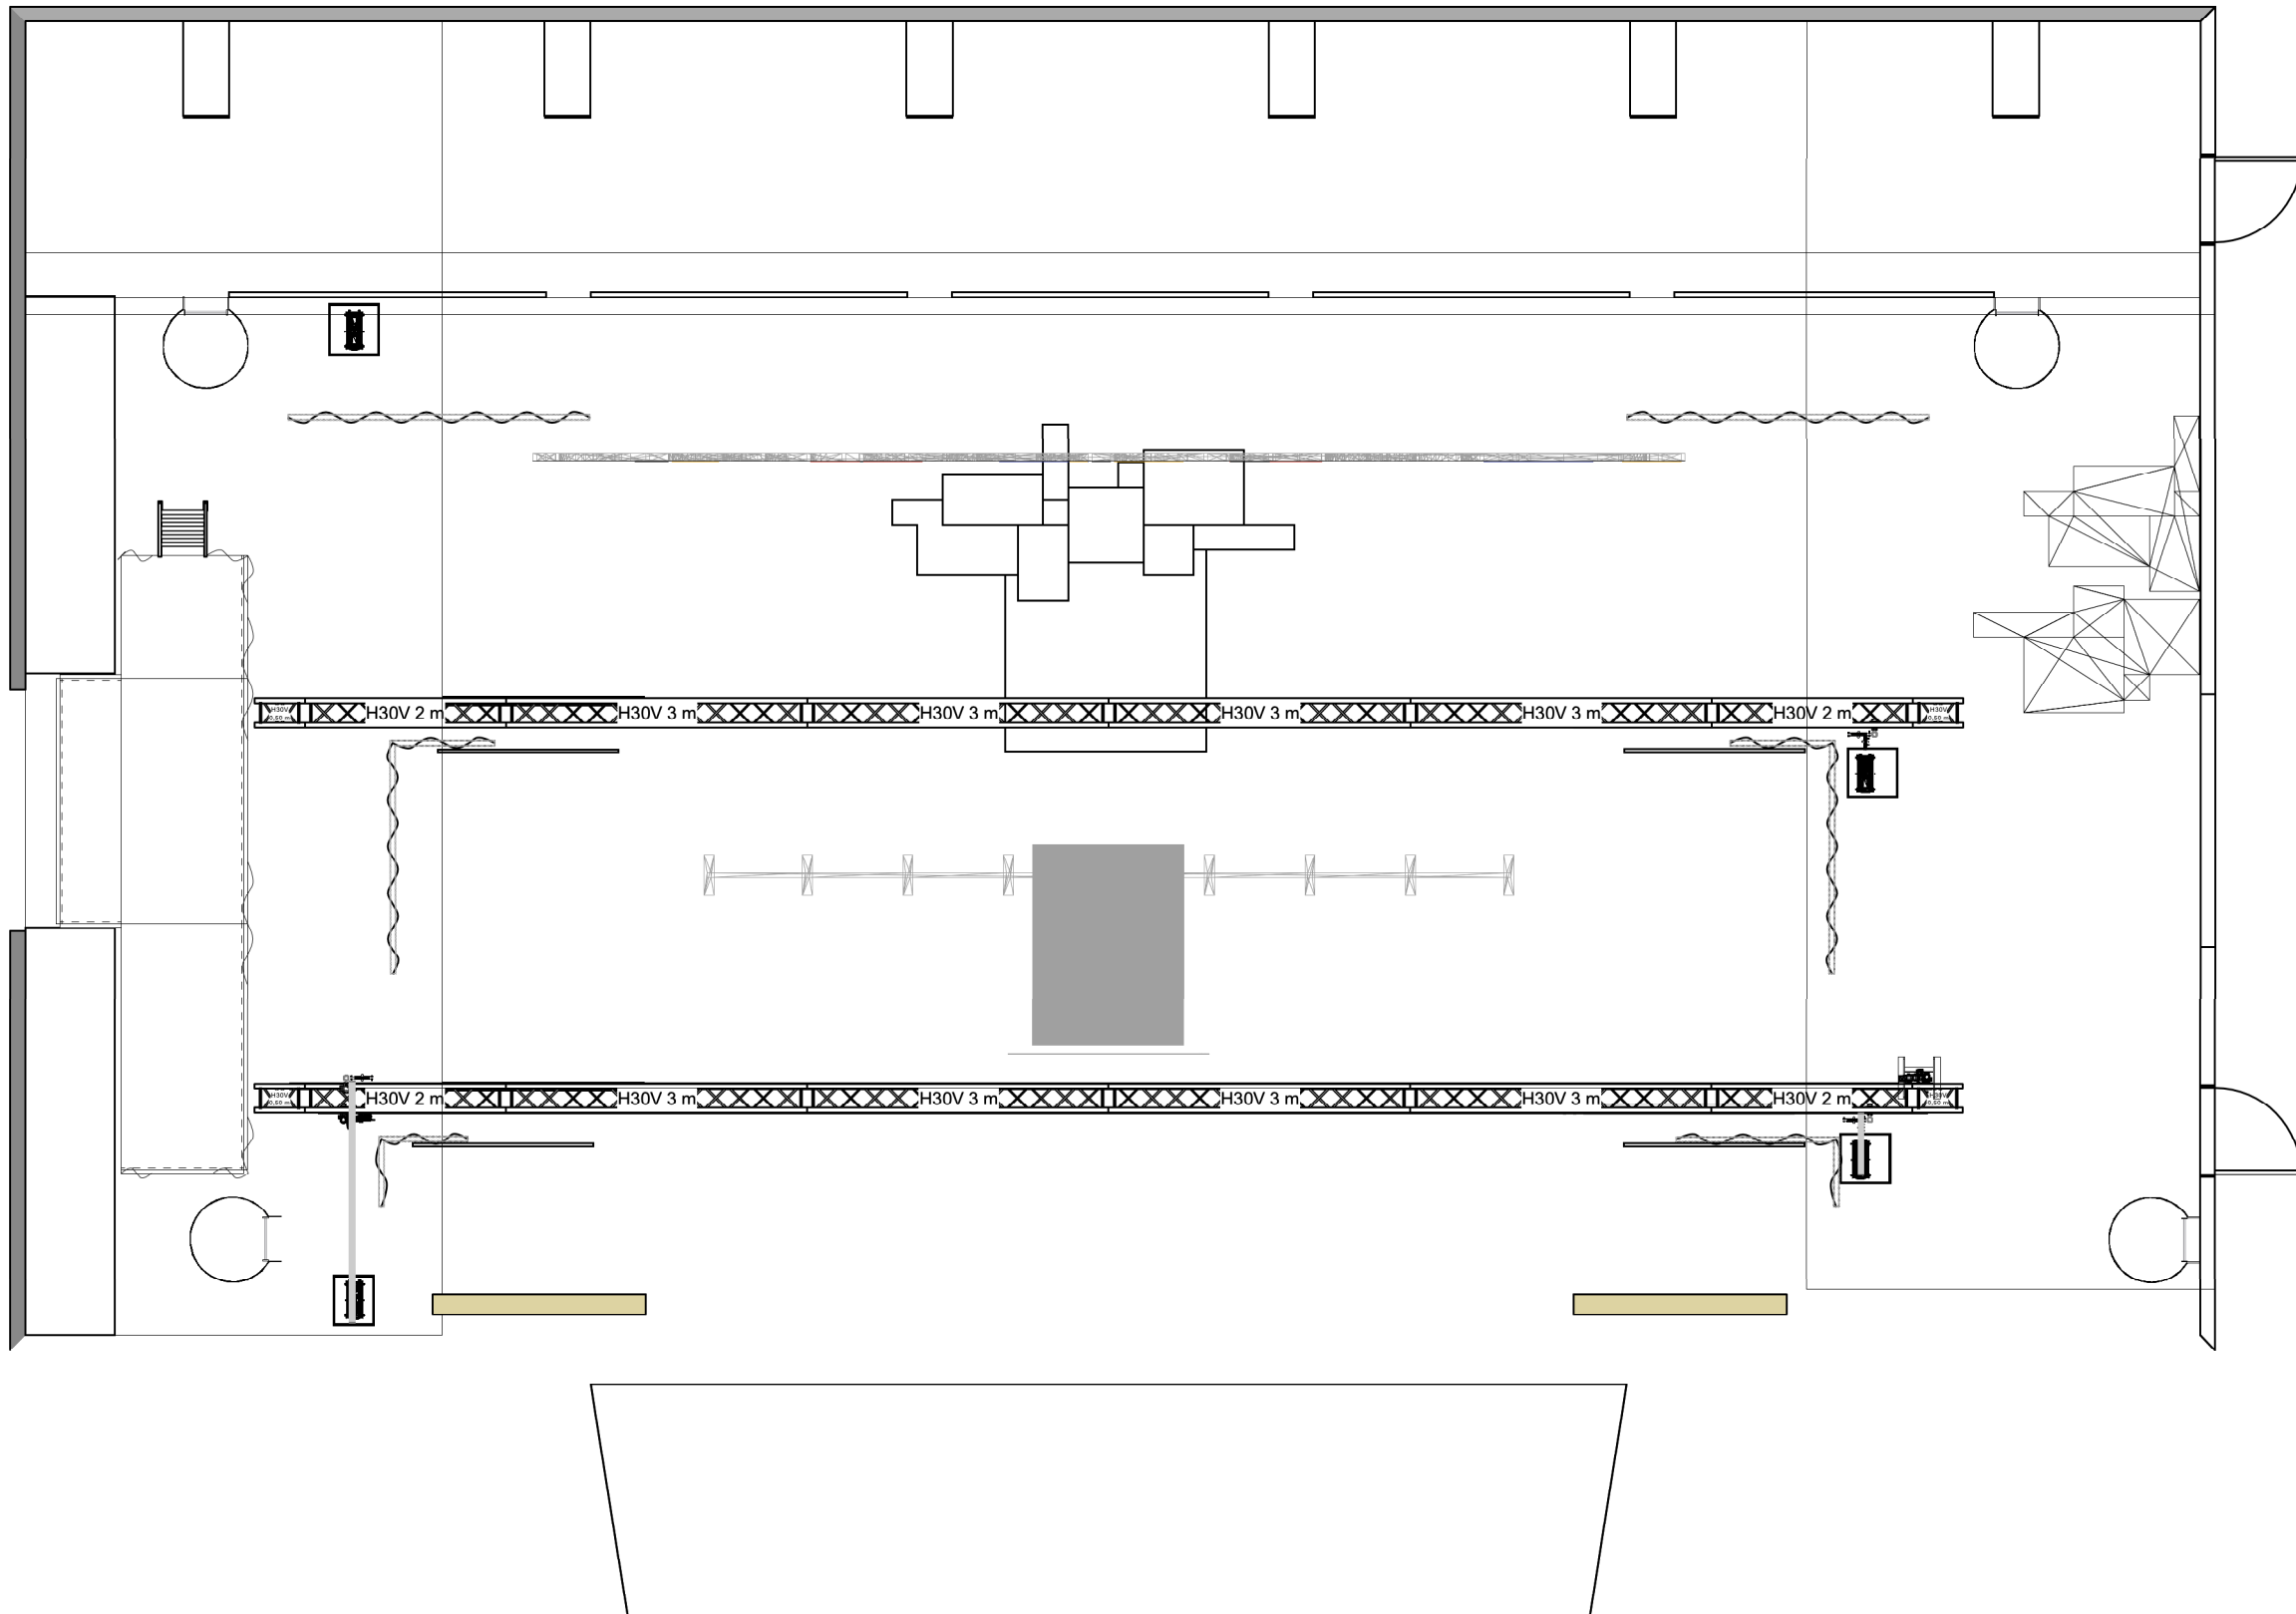

1 [Drawing Title]
Scale: 1:75

Title Basic GroundPlan - Set and Stage		
Drawing Number 002	Drawn By T. Cass	Date 13/04/2024
CAD File Name TSD - Sweet Charity Plan		