


Arch Birdies  
Ch 101  
Dim 53

Tower Birdies  
Ch 103  
Dim 100

Control Rooms

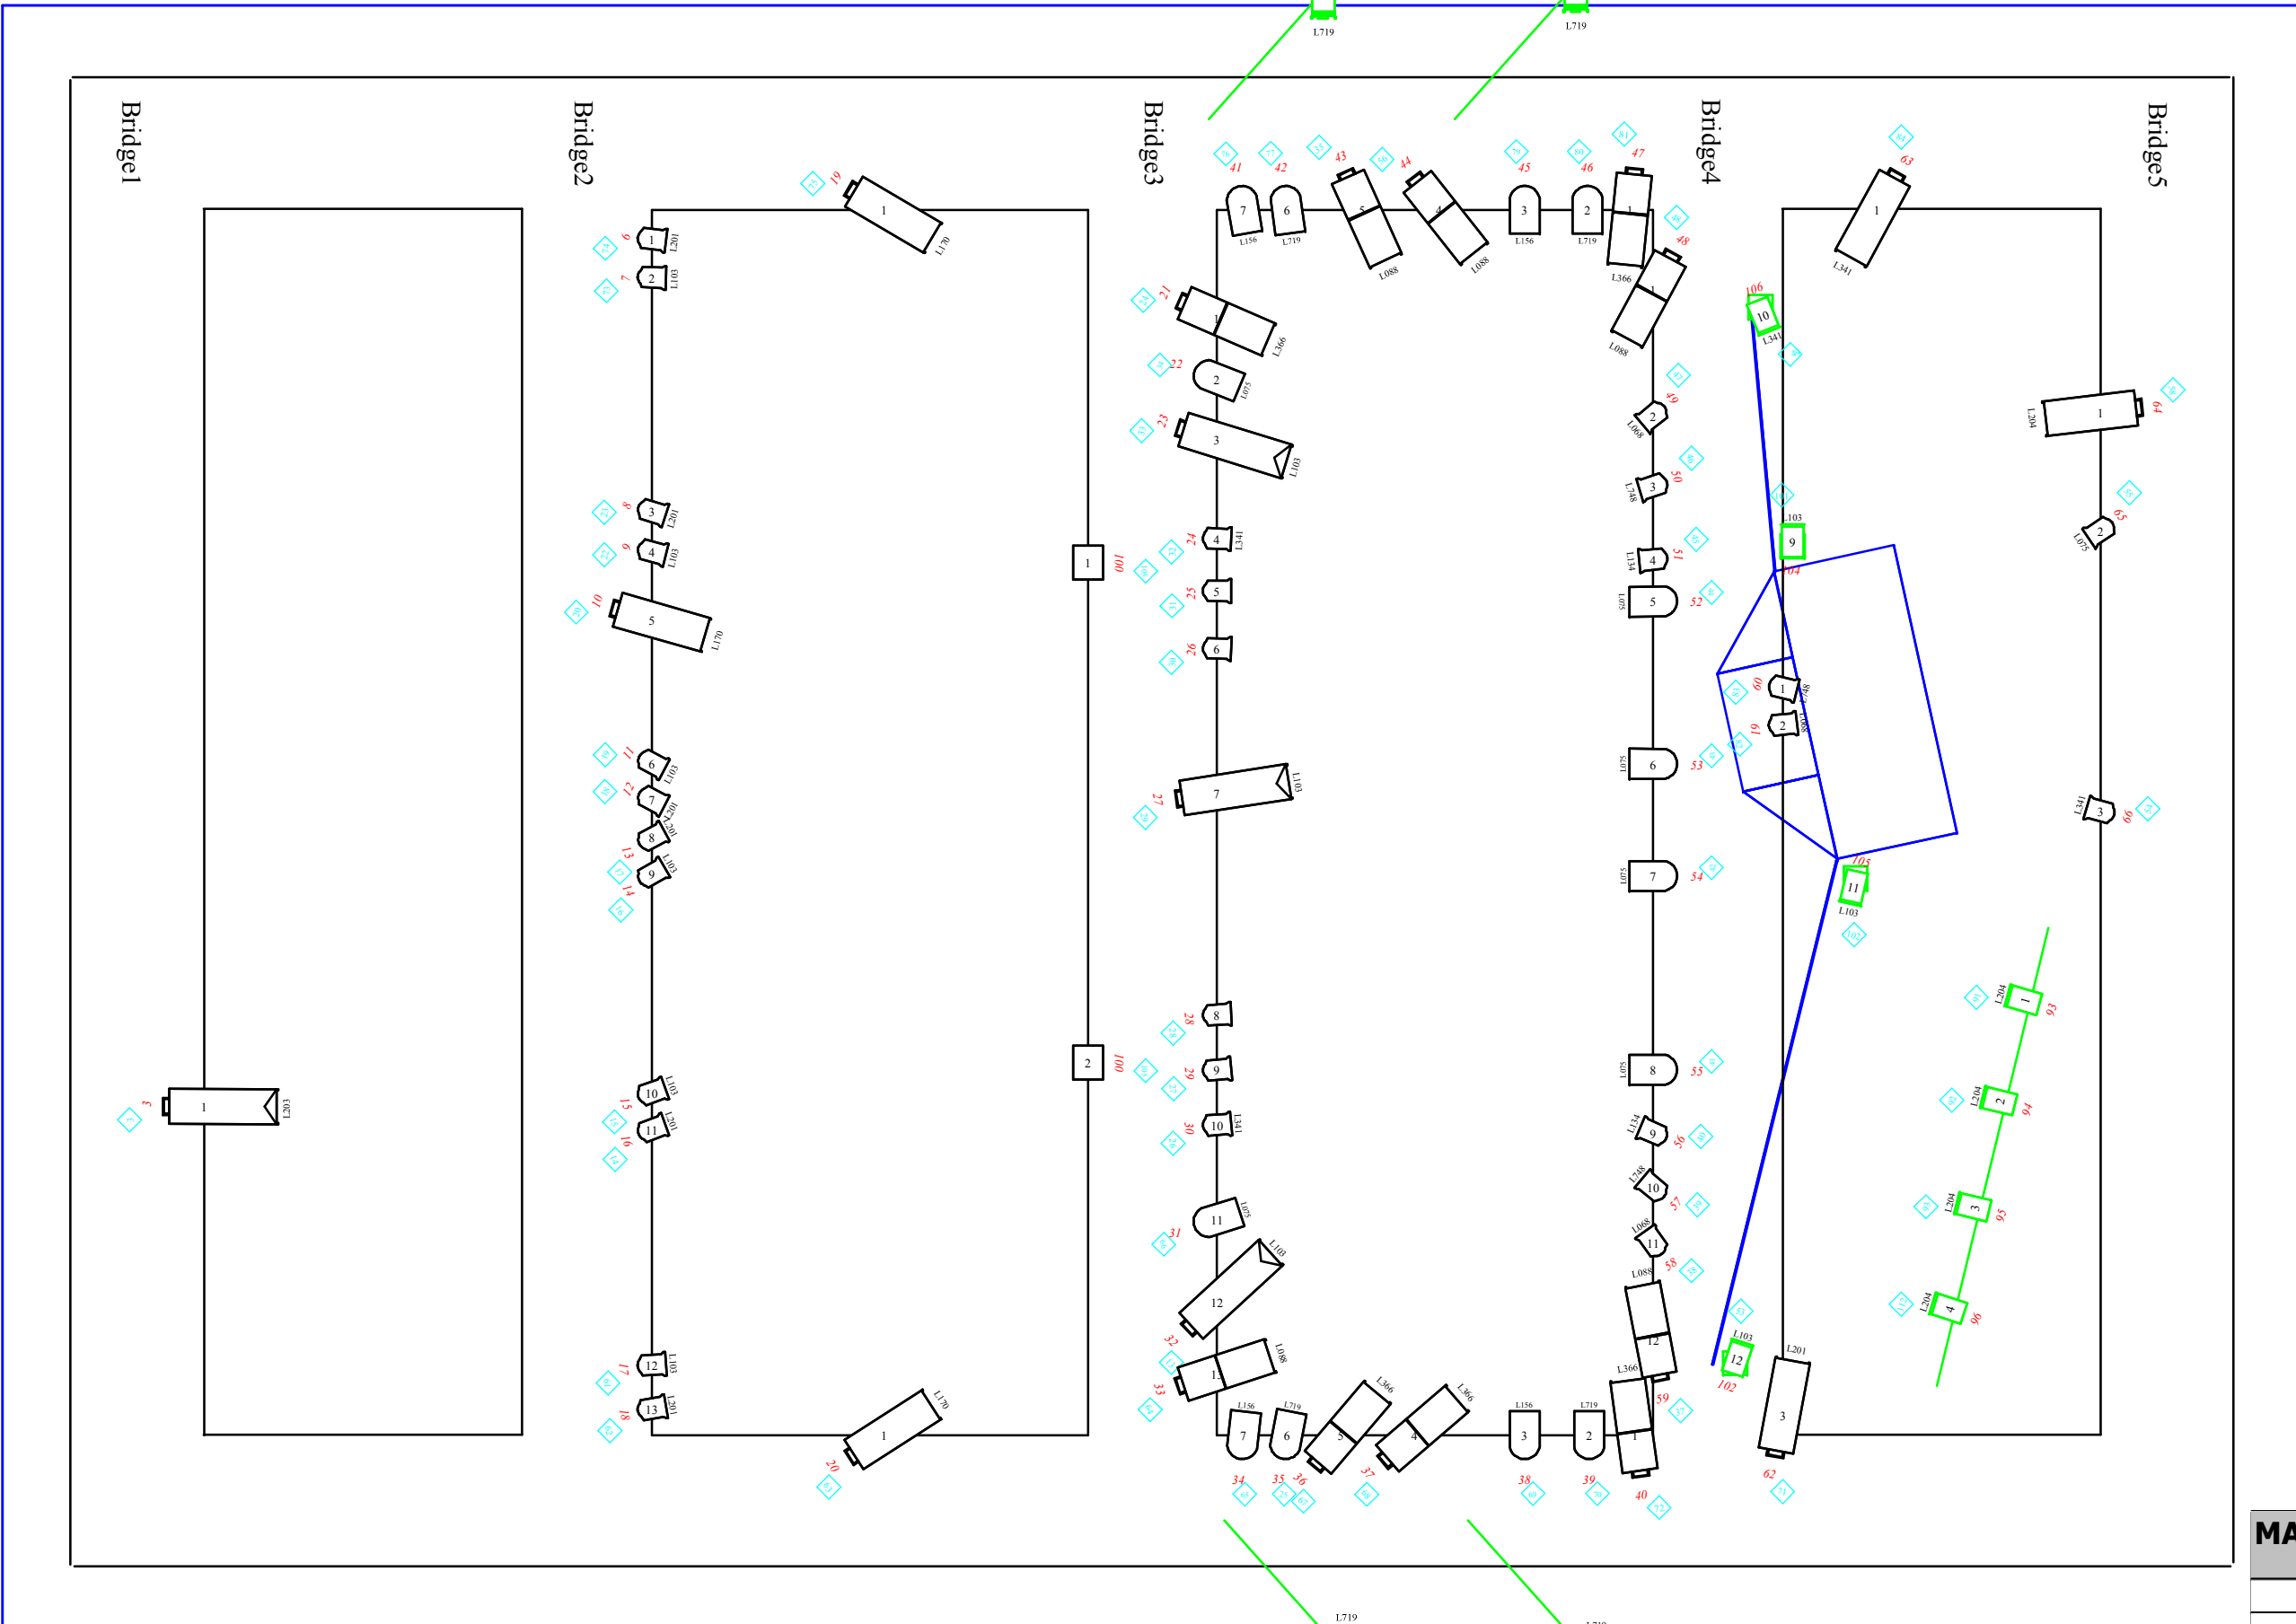

MACCT Double Header	
Lighting Design:	Simon Hayes
Assistant:	Sam Cunningham
Director:	Gordon Barr/Bill Wright
Scenic Design:	Hazel Blue
Venue:	AGOS, RCS, Glasgow
Zero Date:	May 2013