

2 LX\_Overhead  
Scale: 1:50

Light


- Altman PAR 64 WFL PAR64
- ETC Source4 14deg HPL
- ETC Source4 Fresnel HPL
- ETC Source4 LEDLS 26deg LED
- ETC Source4 LEDLS 36deg LED
- ETC Source4 PAR MFL HPL
- ETC Source4 Zoom 15-30deg 750W HPL
- ETC Source4 Zoom 25-50deg 750W HPL
- Martin RUSH PAR 2 RGBW Zoom LED
- Selecon Arena High Performance Fresnel CP92

Moving Light




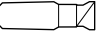
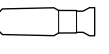

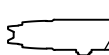
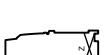


- ADJ Focus Spot Three Z LED
- Martin MAC Encore Performance CLD LED

- C Added gels and changed forest channel #s 1/31/2022
- Revisions
- B Added in audience light 1/27/2022
- A Added in specials and chaged things that were discussed in the meeting 1/23/2022

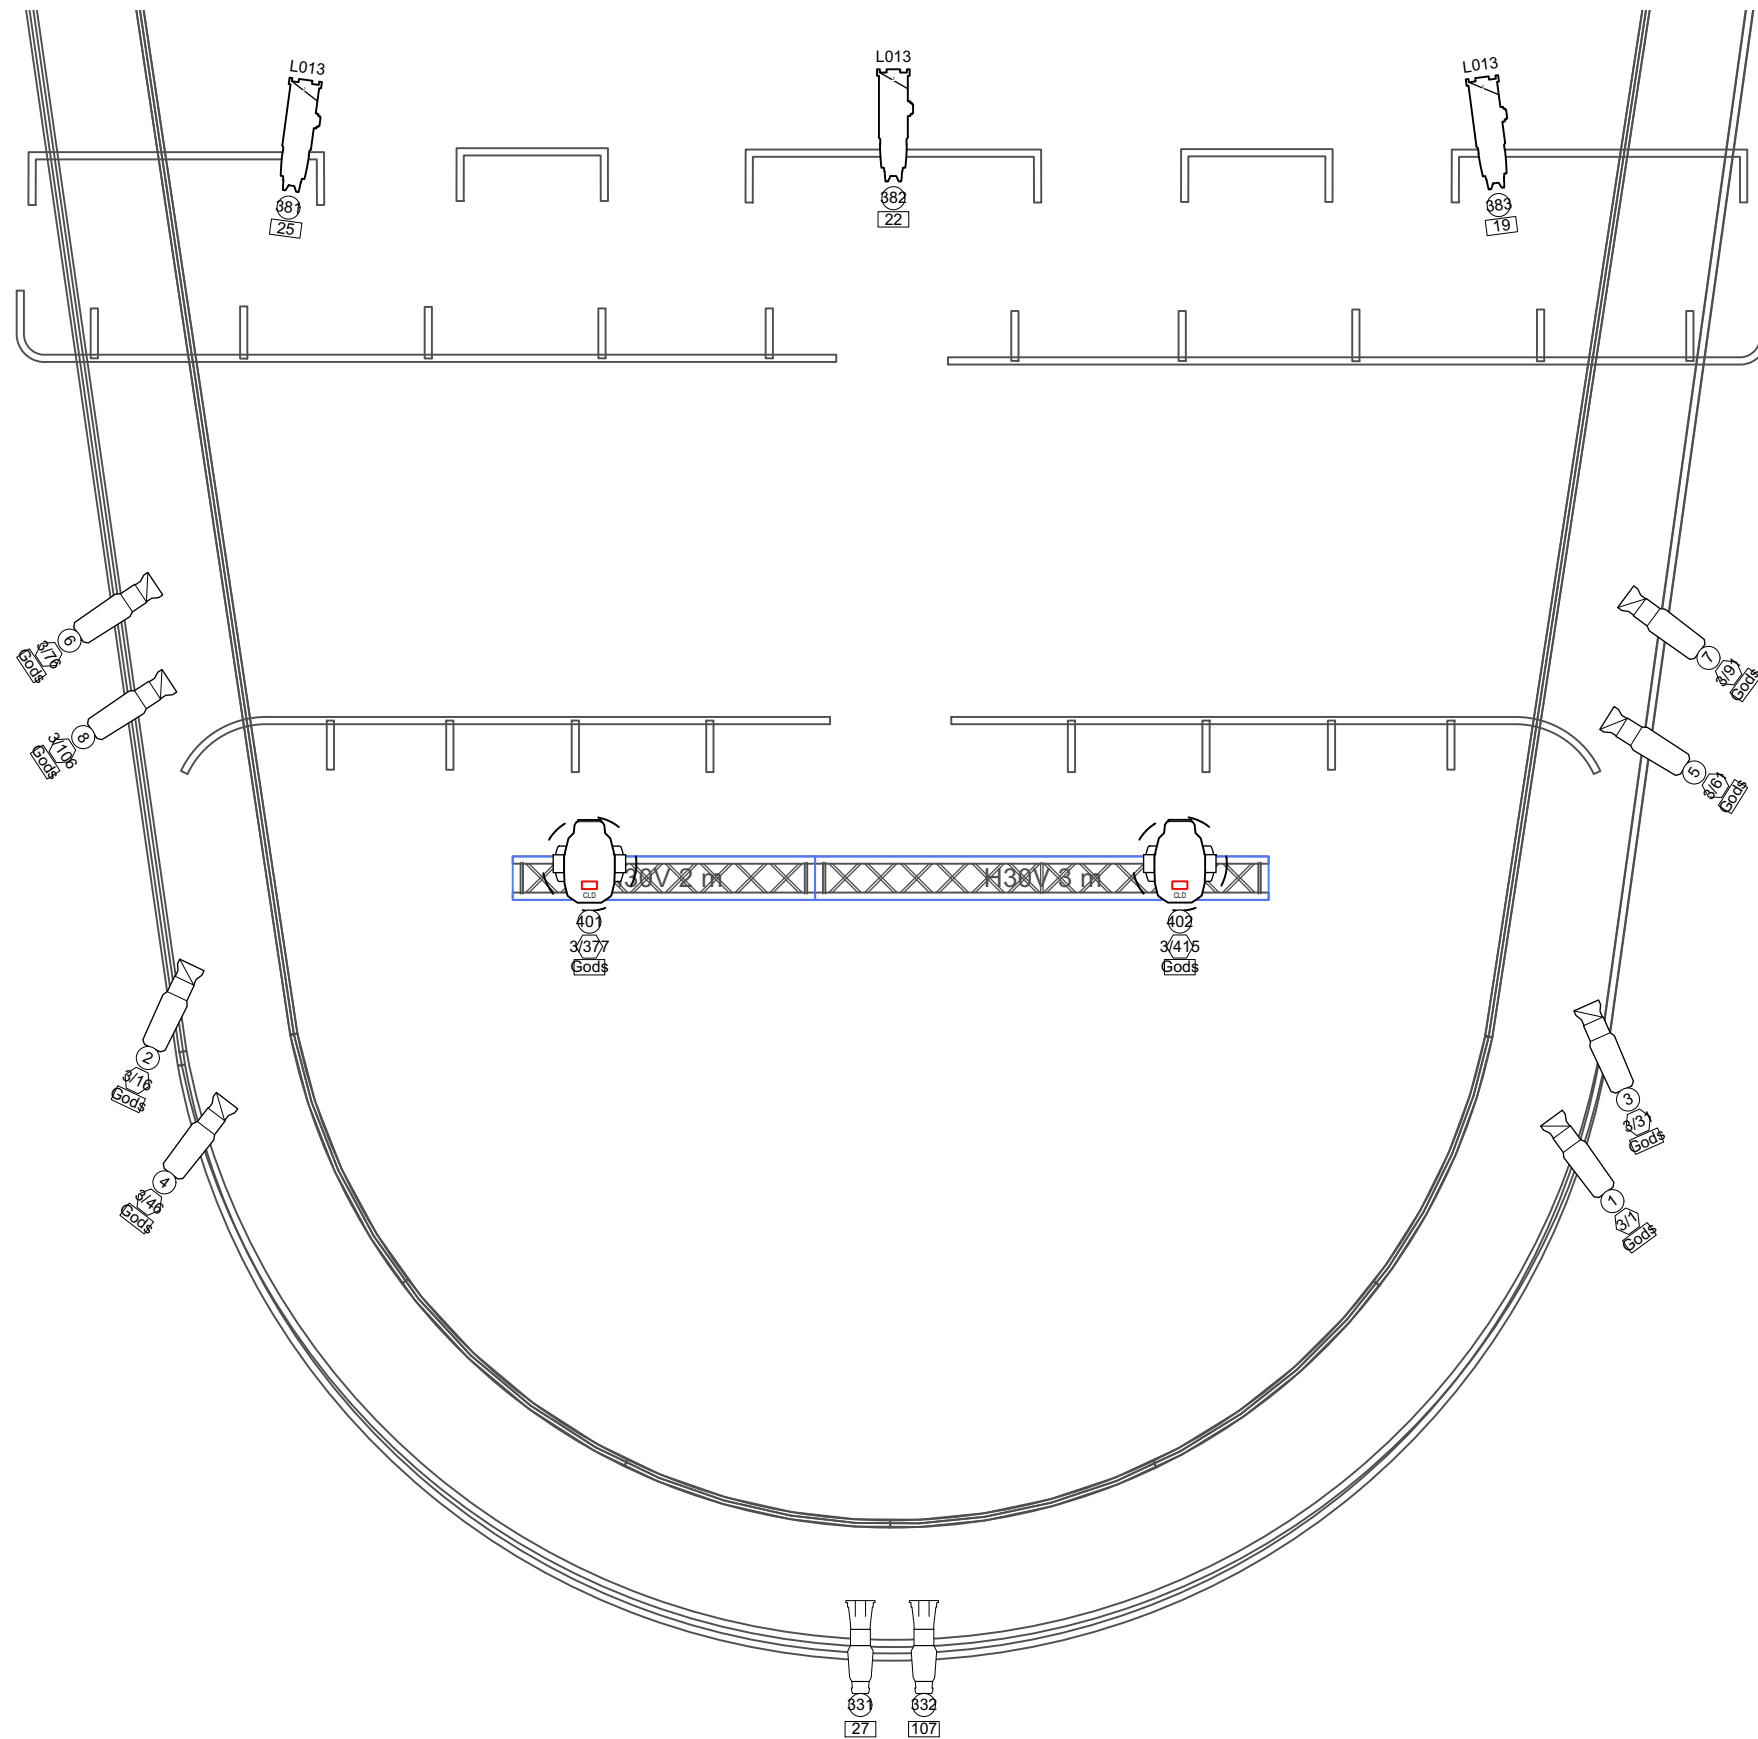
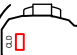
Production Title		Into the New 2022	
Drawing Title		Overhead Rig	
Designer	Viola + RAH	Director	CPP4
Drawn By	Viola + RAH	Scale	1:50
Venue	New Athenaeum Theatre	Drawing No.	Sht-1
Date	1/23/2022		
CAD File Name	LX Plan - Cabled with Channels & Dimmers.vwx		4

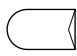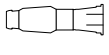

Light

-  Altman PAR 64 WFL PAR64
-  ETC Source4 14deg HPL
-  ETC Source4 Fresnel HPL
-  ETC Source4 LEDLS 26deg LED
-  ETC Source4 LEDLS 36deg LED
-  ETC Source4 PAR MFL HPL
-  ETC Source4 Zoom 15-30deg 750W HPL
-  ETC Source4 Zoom 25-50deg 750W HPL
-  Martin RUSH PAR 2 RGBW Zoom LED
-  Selecon Arena High Performance Fresnel CP92


Moving Light


-  ADJ Focus Spot Three Z LED
-  Martin MAC Encore Performance CLD LED




Color Summary

Color	Size	Count
L013	190mm	3
L164	254mm	6
L201	191mm	2
L201	190mm	4
L203	191mm	9
L505	190mm	4
L651	254mm	6

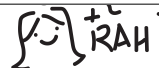1 LX\_FOH  
Scale: 1:50

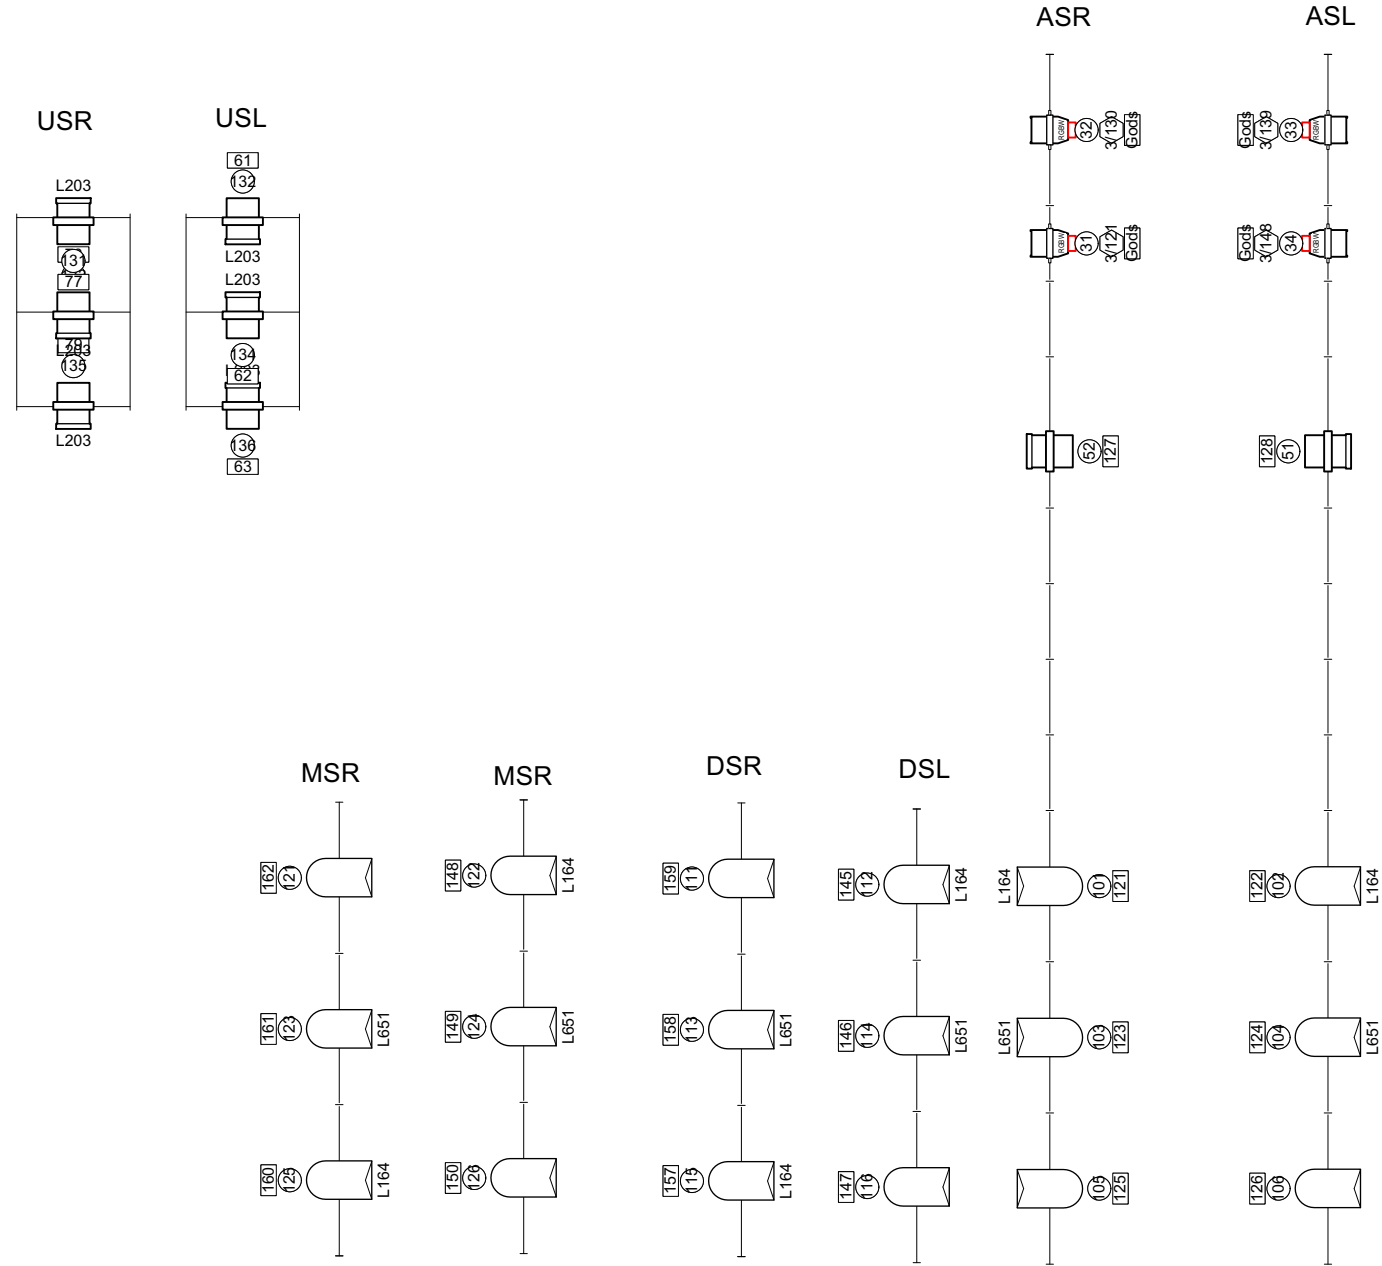Drawn By 	Scale 1:50 @ A3
Venue New Athenaeum Theatre	Drawing No. <b>Sht-2</b>
Date 1/23/2022	_____ of _____
CAD File Name LX Plan - Cabled with Channels & Dimmers.vwx	4

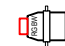

-  Martin RUSH PAR 2 RGBW Zoom LED
-  Altman PAR 64 WFL PAR64
-  ETC Source4 Fresnel HPL


1 **LX Booms/Ladder/Pros**  
Scale: 1:50

- Revisions
- B Added in pros side light 1/27/2022
  - A Added in specials and chaged things that were discussed in the meeting 1/23/2022

Production Title		Into the New 2022	
Drawing Title		Booms/Ladder/Pros	
Designer	<i>VIOLA RAH</i>	Director	CPP4
Drawn By	<i>RAH</i>	Scale	1:1
Venue	New Athenaeum Theatre	Drawing No.	<b>Sht-3</b>
Date	1/23/2022		
CAD File Name	LX Plan - Cabled with Channels & Dimmers.vwx		4

# PRACTICALS

## Nell and Kaiya - Lamps

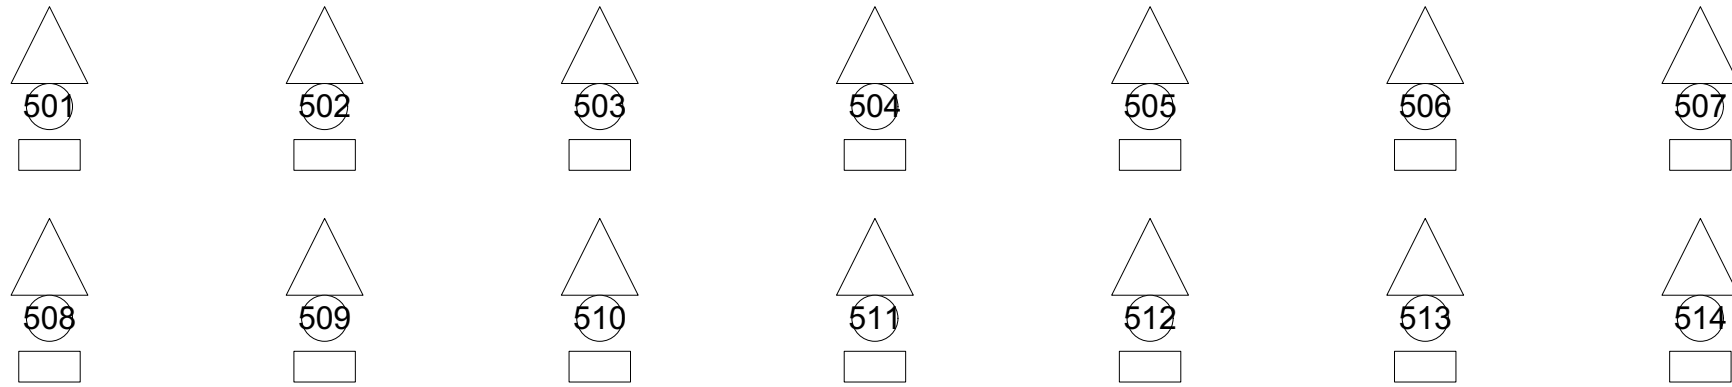

## Sean M - Handheld Lamp




## Joe - Laser



## Bran - Lamps



## Haze

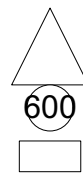

1 LX Practicals  
Scale: 1:25

Revisions

Production Title		Into the New 2022	
Drawing Title		Practicals	
Designer	ViOLA {RAH}	Director	CPP4
Drawn By	{RAH}	Scale	1:1
Venue	New Athenaeum Theatre	Drawing No.	Sht-4 _____ of _____ 4
Date	1/23/2022		
CAD File Name	LX Plan - Cabled with Channels & Dimmers.vwx		