

9
8
7
6
5
4
3
2
1
W


COUNTERWEIGHT TRAIL

9
8
6
5
4
3
2
1

THROUGH TO
PROPS ROOM/KITCHEN

Prompt
Desk


SETTING LINE 800mm from front of permanent stage

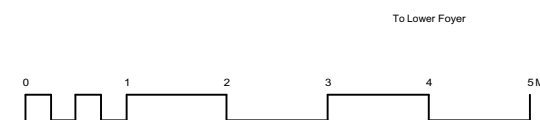

TECHNICAL DATA

Proscenium Opening	8 000mm - 11 200mm (w) x 7 180mm (h)
Setting Line to D/S of Rear Columns	10 000mm
Setting Line To Edge Of Stage	800mm
Setting Line To Edge of Forestage/Pit Elevator	3110mm
Depth of Forestage/Pit Elevator	2 310mm
Height of Stage from Stalls Level	910mm
Max Width of Stage	20 75 0mm
Width Between Fly Floors	16 550mm
Clearance To Underside of Fly Floors	6700mm
Height to Underside of Grid (Bar Travel)	15 500mm
Bar Width Counter Weights	11 500mm SWL 400kg UDL / 45kg PL
Bar Width DP Counter Weights	12 000mm SWL 370kg UDL / 50kg PL
Bar Width Hemp Sets	10 650mm SWL 50kg UDL

Get In Clearance Dimensions	Stage Left	2 250 (w) x 6 300 (h)
	Stage Right	2 350 (w) x 2 800 (h)

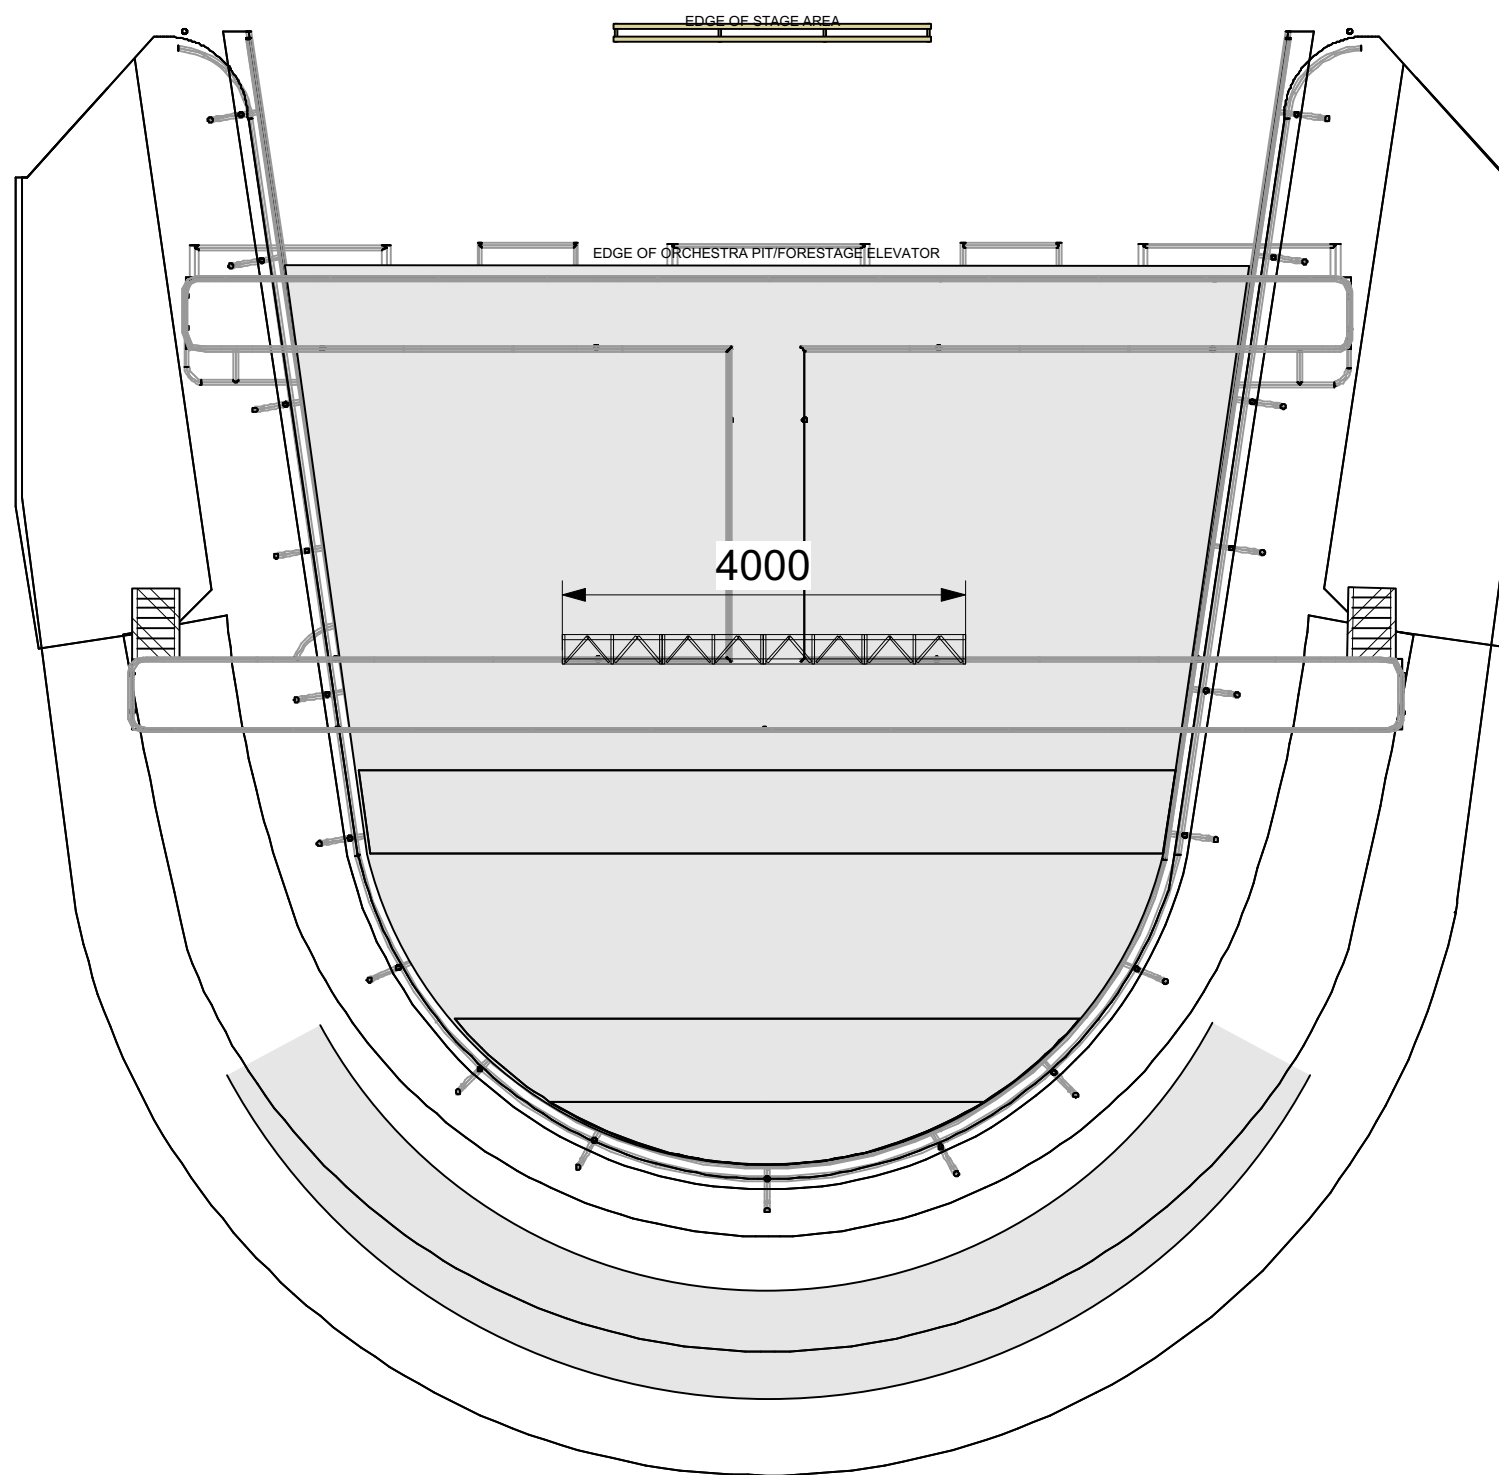

17/5/18

Modern Ballet Showcast 2018 FOH Truss



Modern Ballet Showcast 2

FOH Truss

Director	N/A
Stage Manager	Laurie sutton
TSM	Daryl campbell
Drawn By	Daryl campbell

Designer	N/A
LX Design	Stephen keenan
Date	17/5/18
Scale	1:75@A3

Drawing Number

6