


The Breathing House - Overhead LX Plan

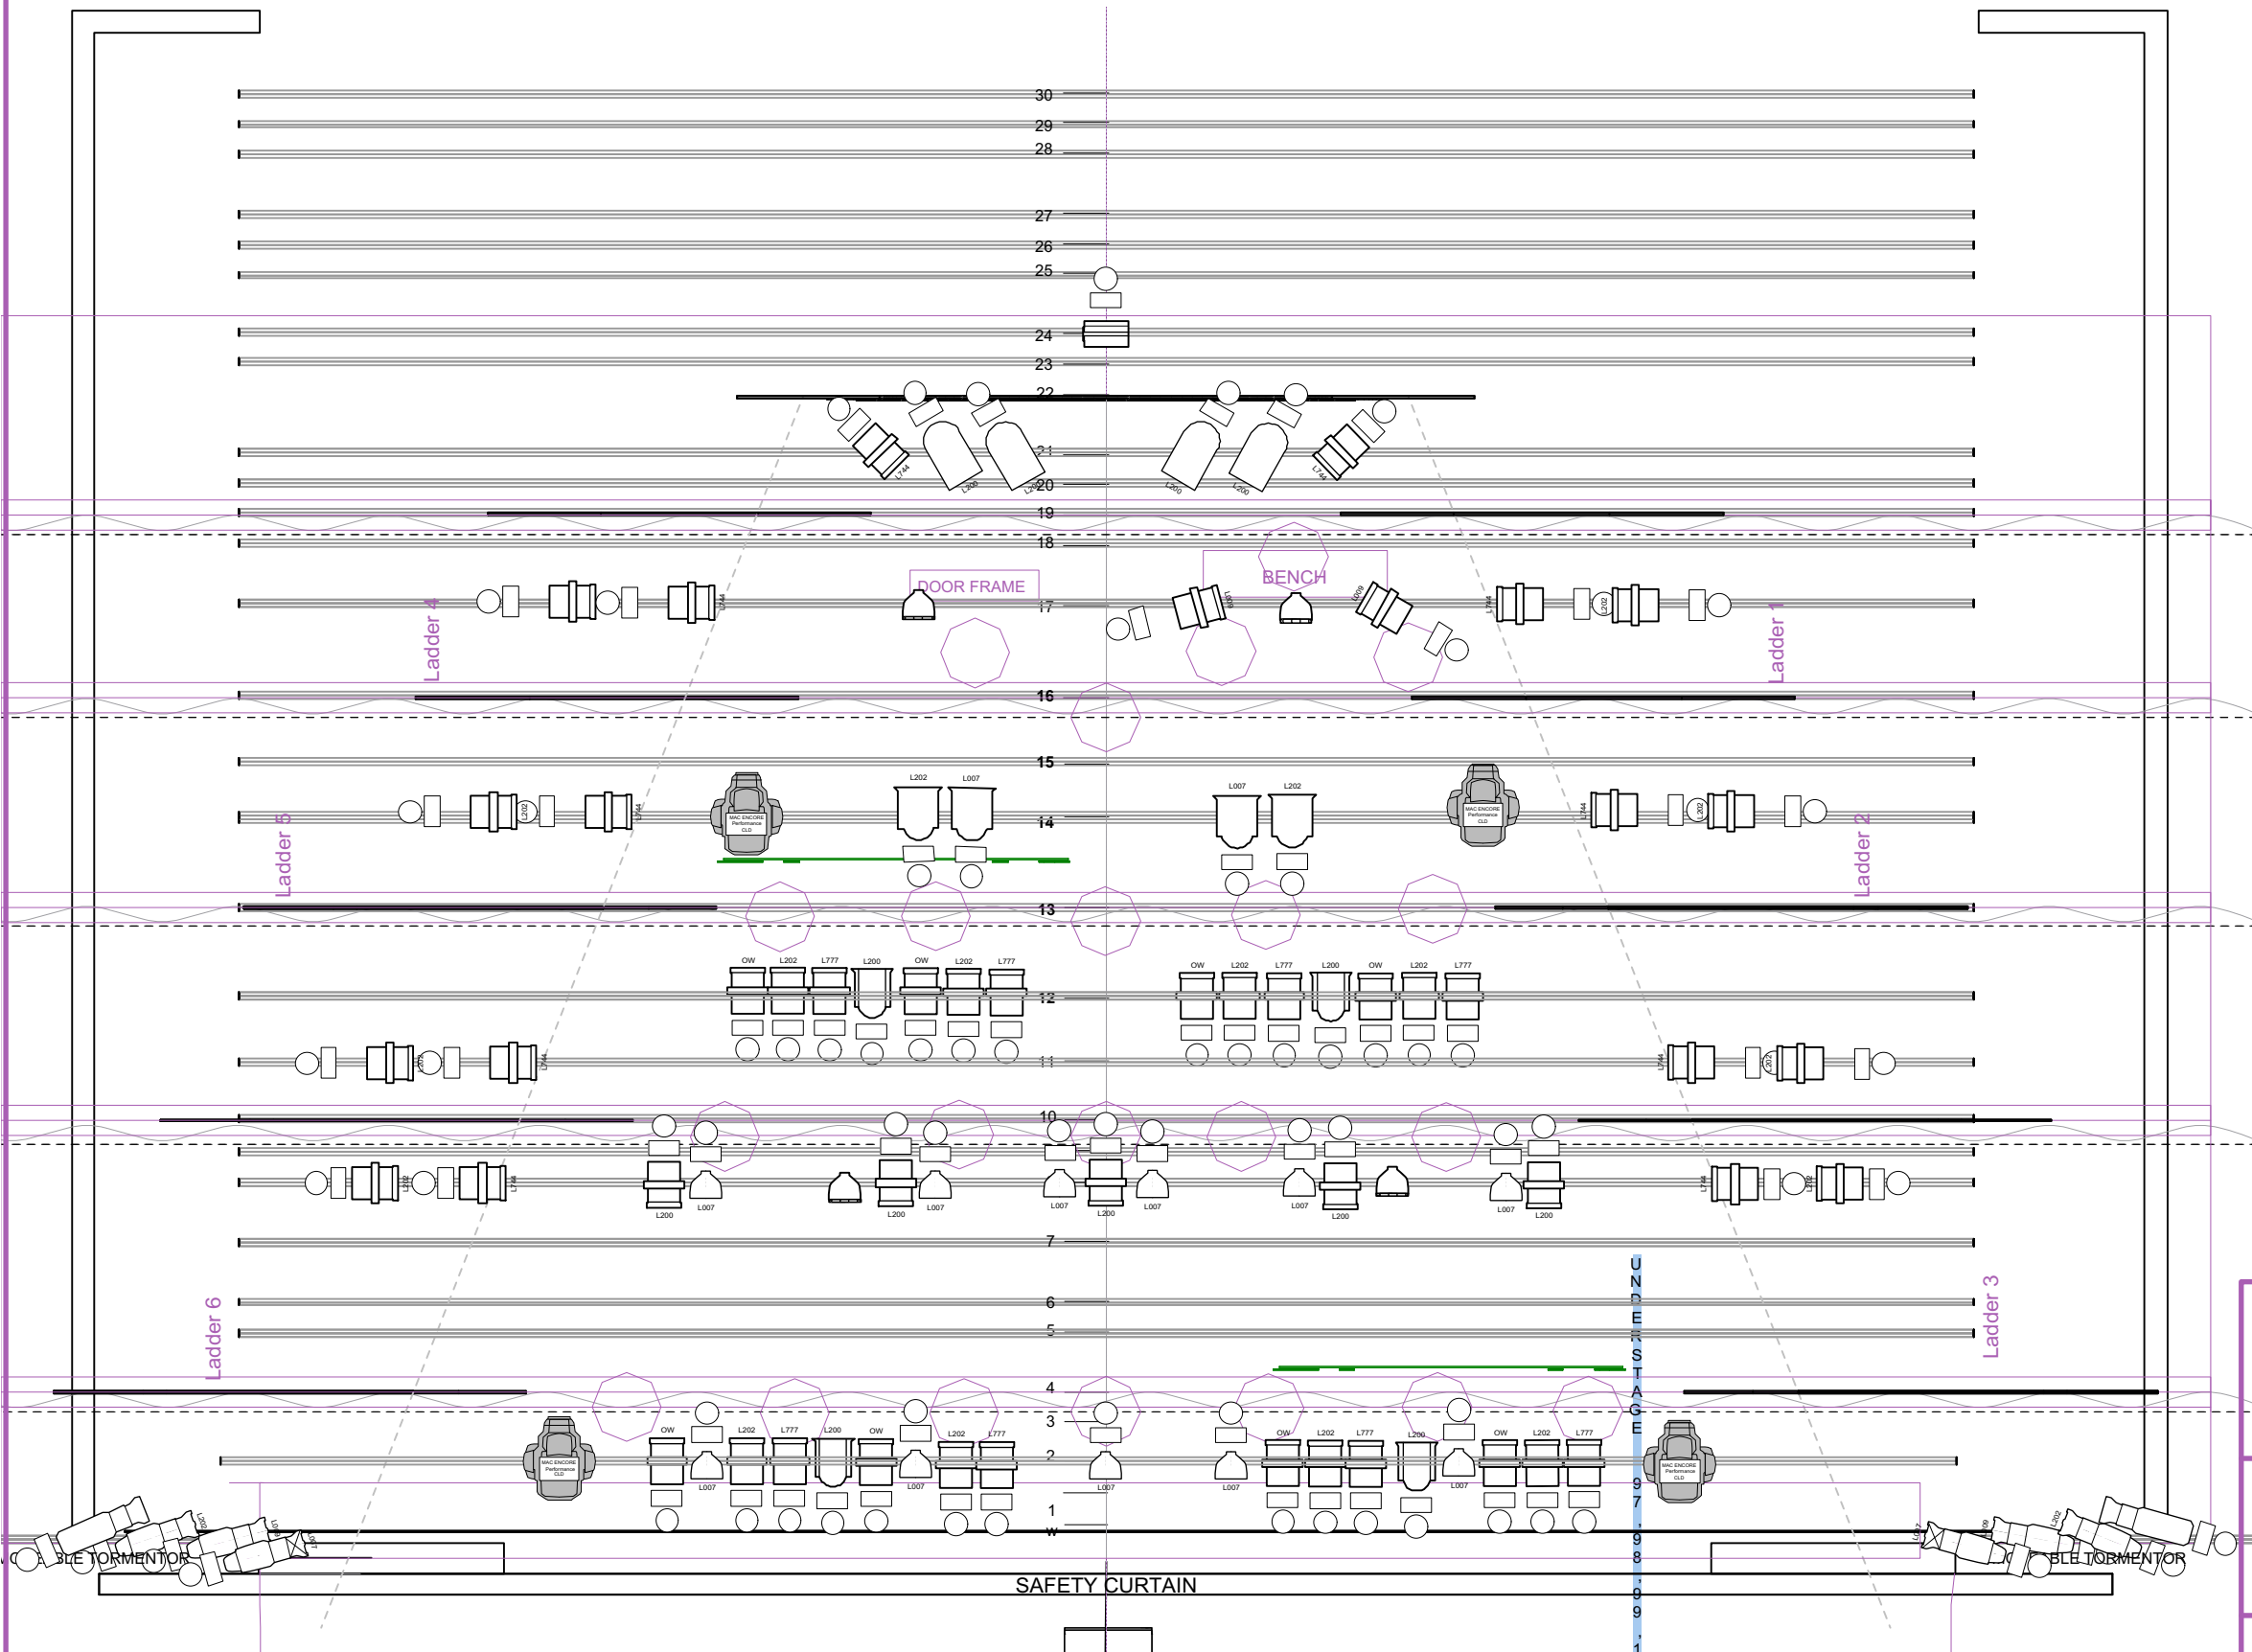

Production Title		The Breathing House	
Drawing Title		Overhead Rig	
Designer	Dylan Hodgson	Director	Mark Thomson
Drawn By	Dylan Hodgson	Scale	43
Venue	New Athenaeum Theatre	Drawing No.	1 of 3
Date	08/10/2018		
CAD File Name	BHLX		