


## <u>/ECTORWORKS EDUCATIONAL VERSION</u>

RADIATOR	RADIATOR	RADIATOR RADIATO	R
	<u> </u>		
	27 26 25 23 22		
	21 20 19 18		
	13		
TORMENTOR	w		MOVEABLE TORMENTOR
	EDGE OF STAGE AREA ¢ EDGE OF ORCHESTRA PIT/FORESTAGE ELEVATOR	٦	
			<u>General I</u> 1. Check 2. Class 3. Substa 4. Setting 5. Tidied 6. Chang <b>2013 Up</b> 1. Added 2. Chang 3. Remov

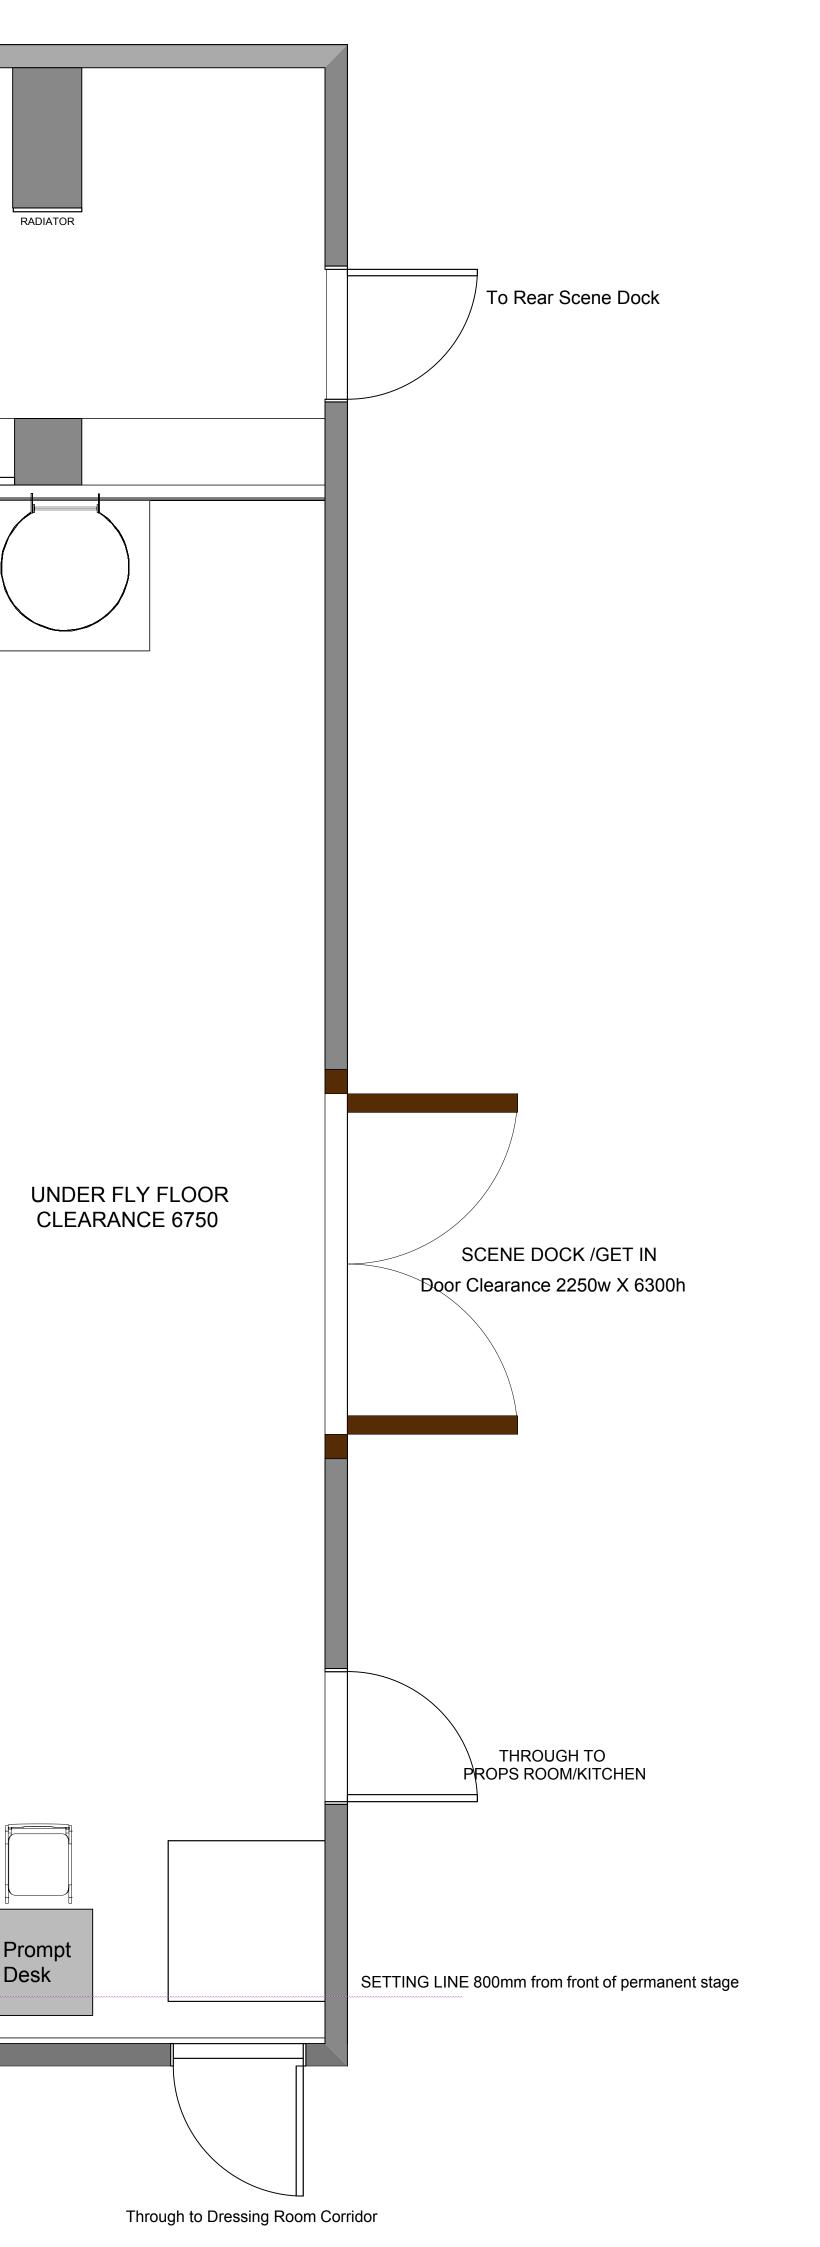

and updated January 2012 (S.Macluskie ayer re-structure March 2012 (S.Cook) Walk up trap added march 2012 (S.Cook) ne Changed to 800mm from Front of Stage Auditorium Lines Dec 2012 Setting & Centre LInes to "Guides"

& DSR Door Access

rosc Wall L&R Il extra symbol folders to reduce file size

extra	symbol	folders to reduce file size
	Director	Beniamin Davis

	Symbol 10					
	Director	Benjamin Davis	Designer	Guiseppe	e Belli	Drawing Number
	Stage Manager	Oran O'Neill	LX Design	Oliver Go	orman	
TSM Drawn By	Jenny Howes	Date	20/04/2014	<sup>Scale</sup> 1:25 @ A0	1	
	Jenny Howes	20/04/2014		1.25 @ A0		

4

/201

0 0  $\sim$ 

an

dp

Ū

Ð

Ro

La