



Title		
Ground Supported Tracking Flats		
Drawing Number	Drawn By	Date
1	Darren Wilson	28/10/20
Scale		
1:25 @A3		

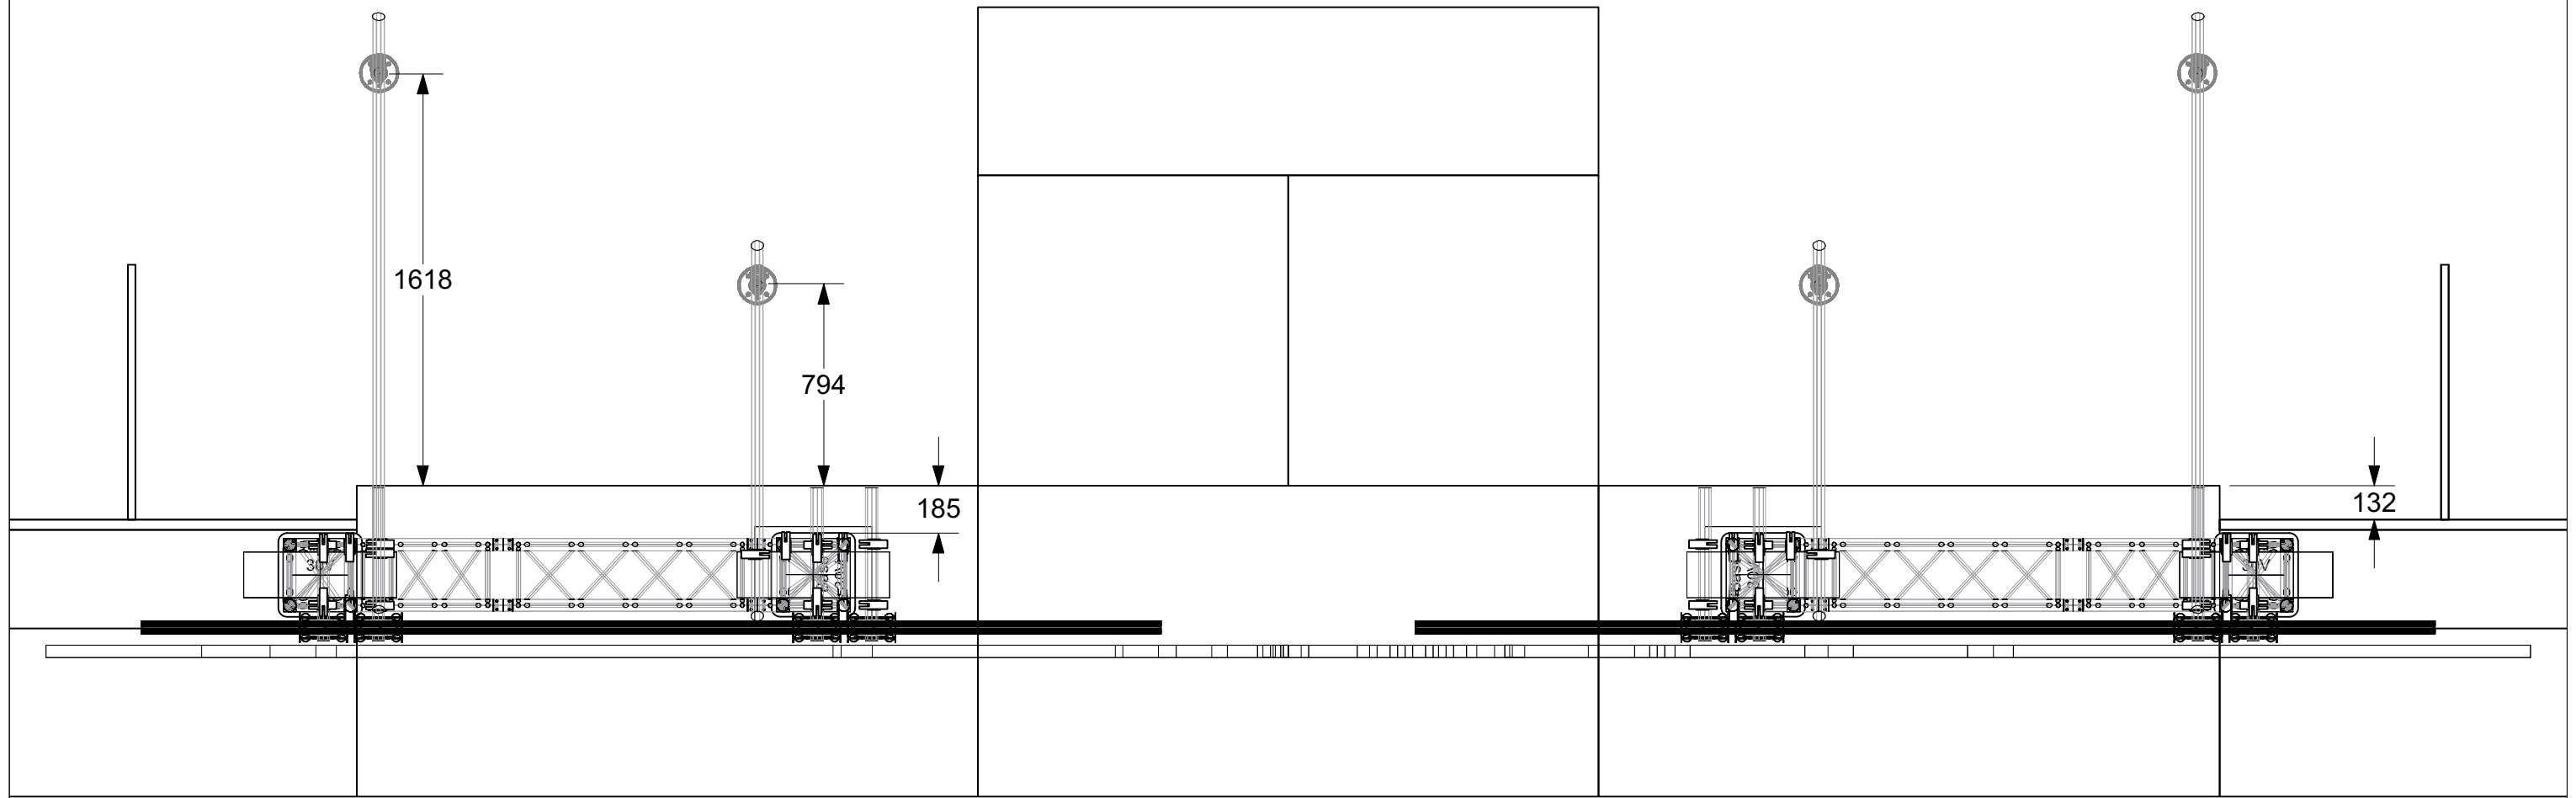

Title Ground Supported Tracking Flats		
Drawing Number 2	Drawn By Darren Wilson	Date 28/10/20
Scale 1:25 @A3		

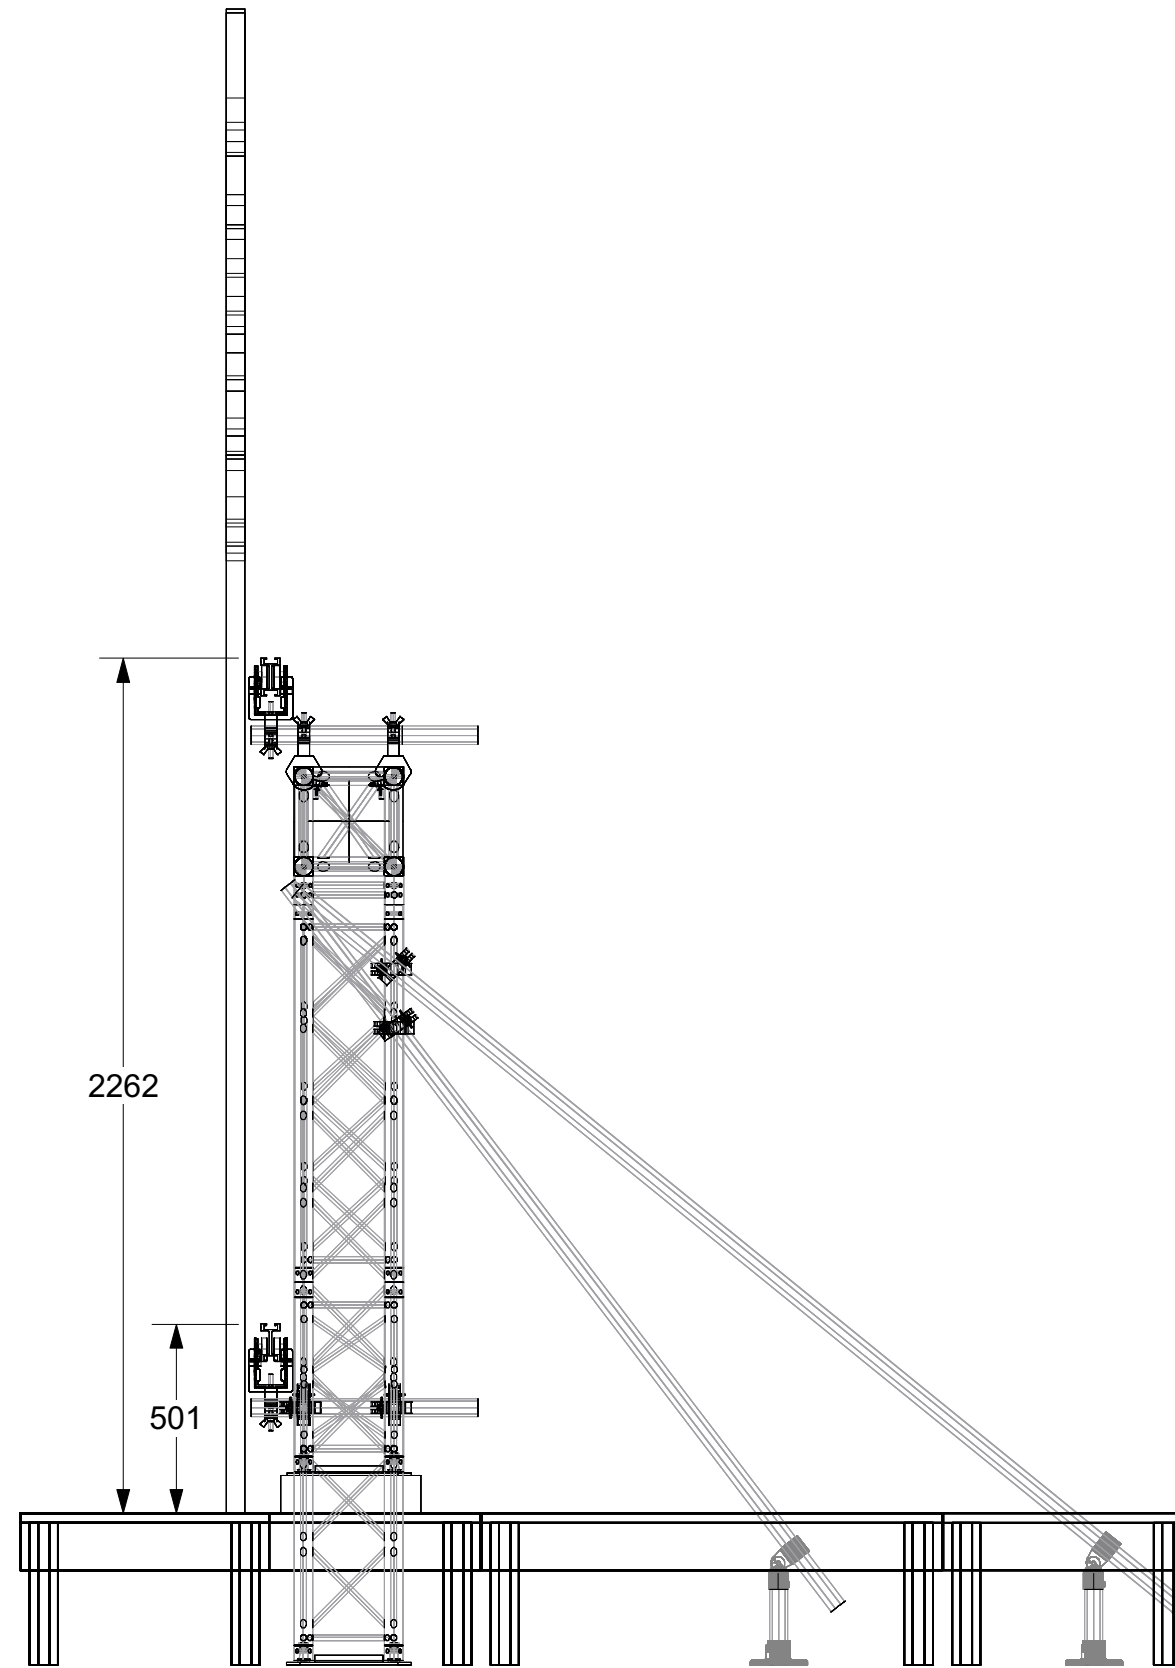

Title		
Ground Supported Tracking Flats		
Drawing Number	Drawn By	Date
3	Darren Wilson	28/10/20
Scale		
1:20 @A3		