
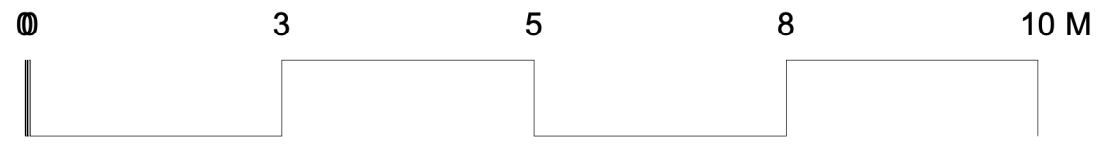


A

A

B

B

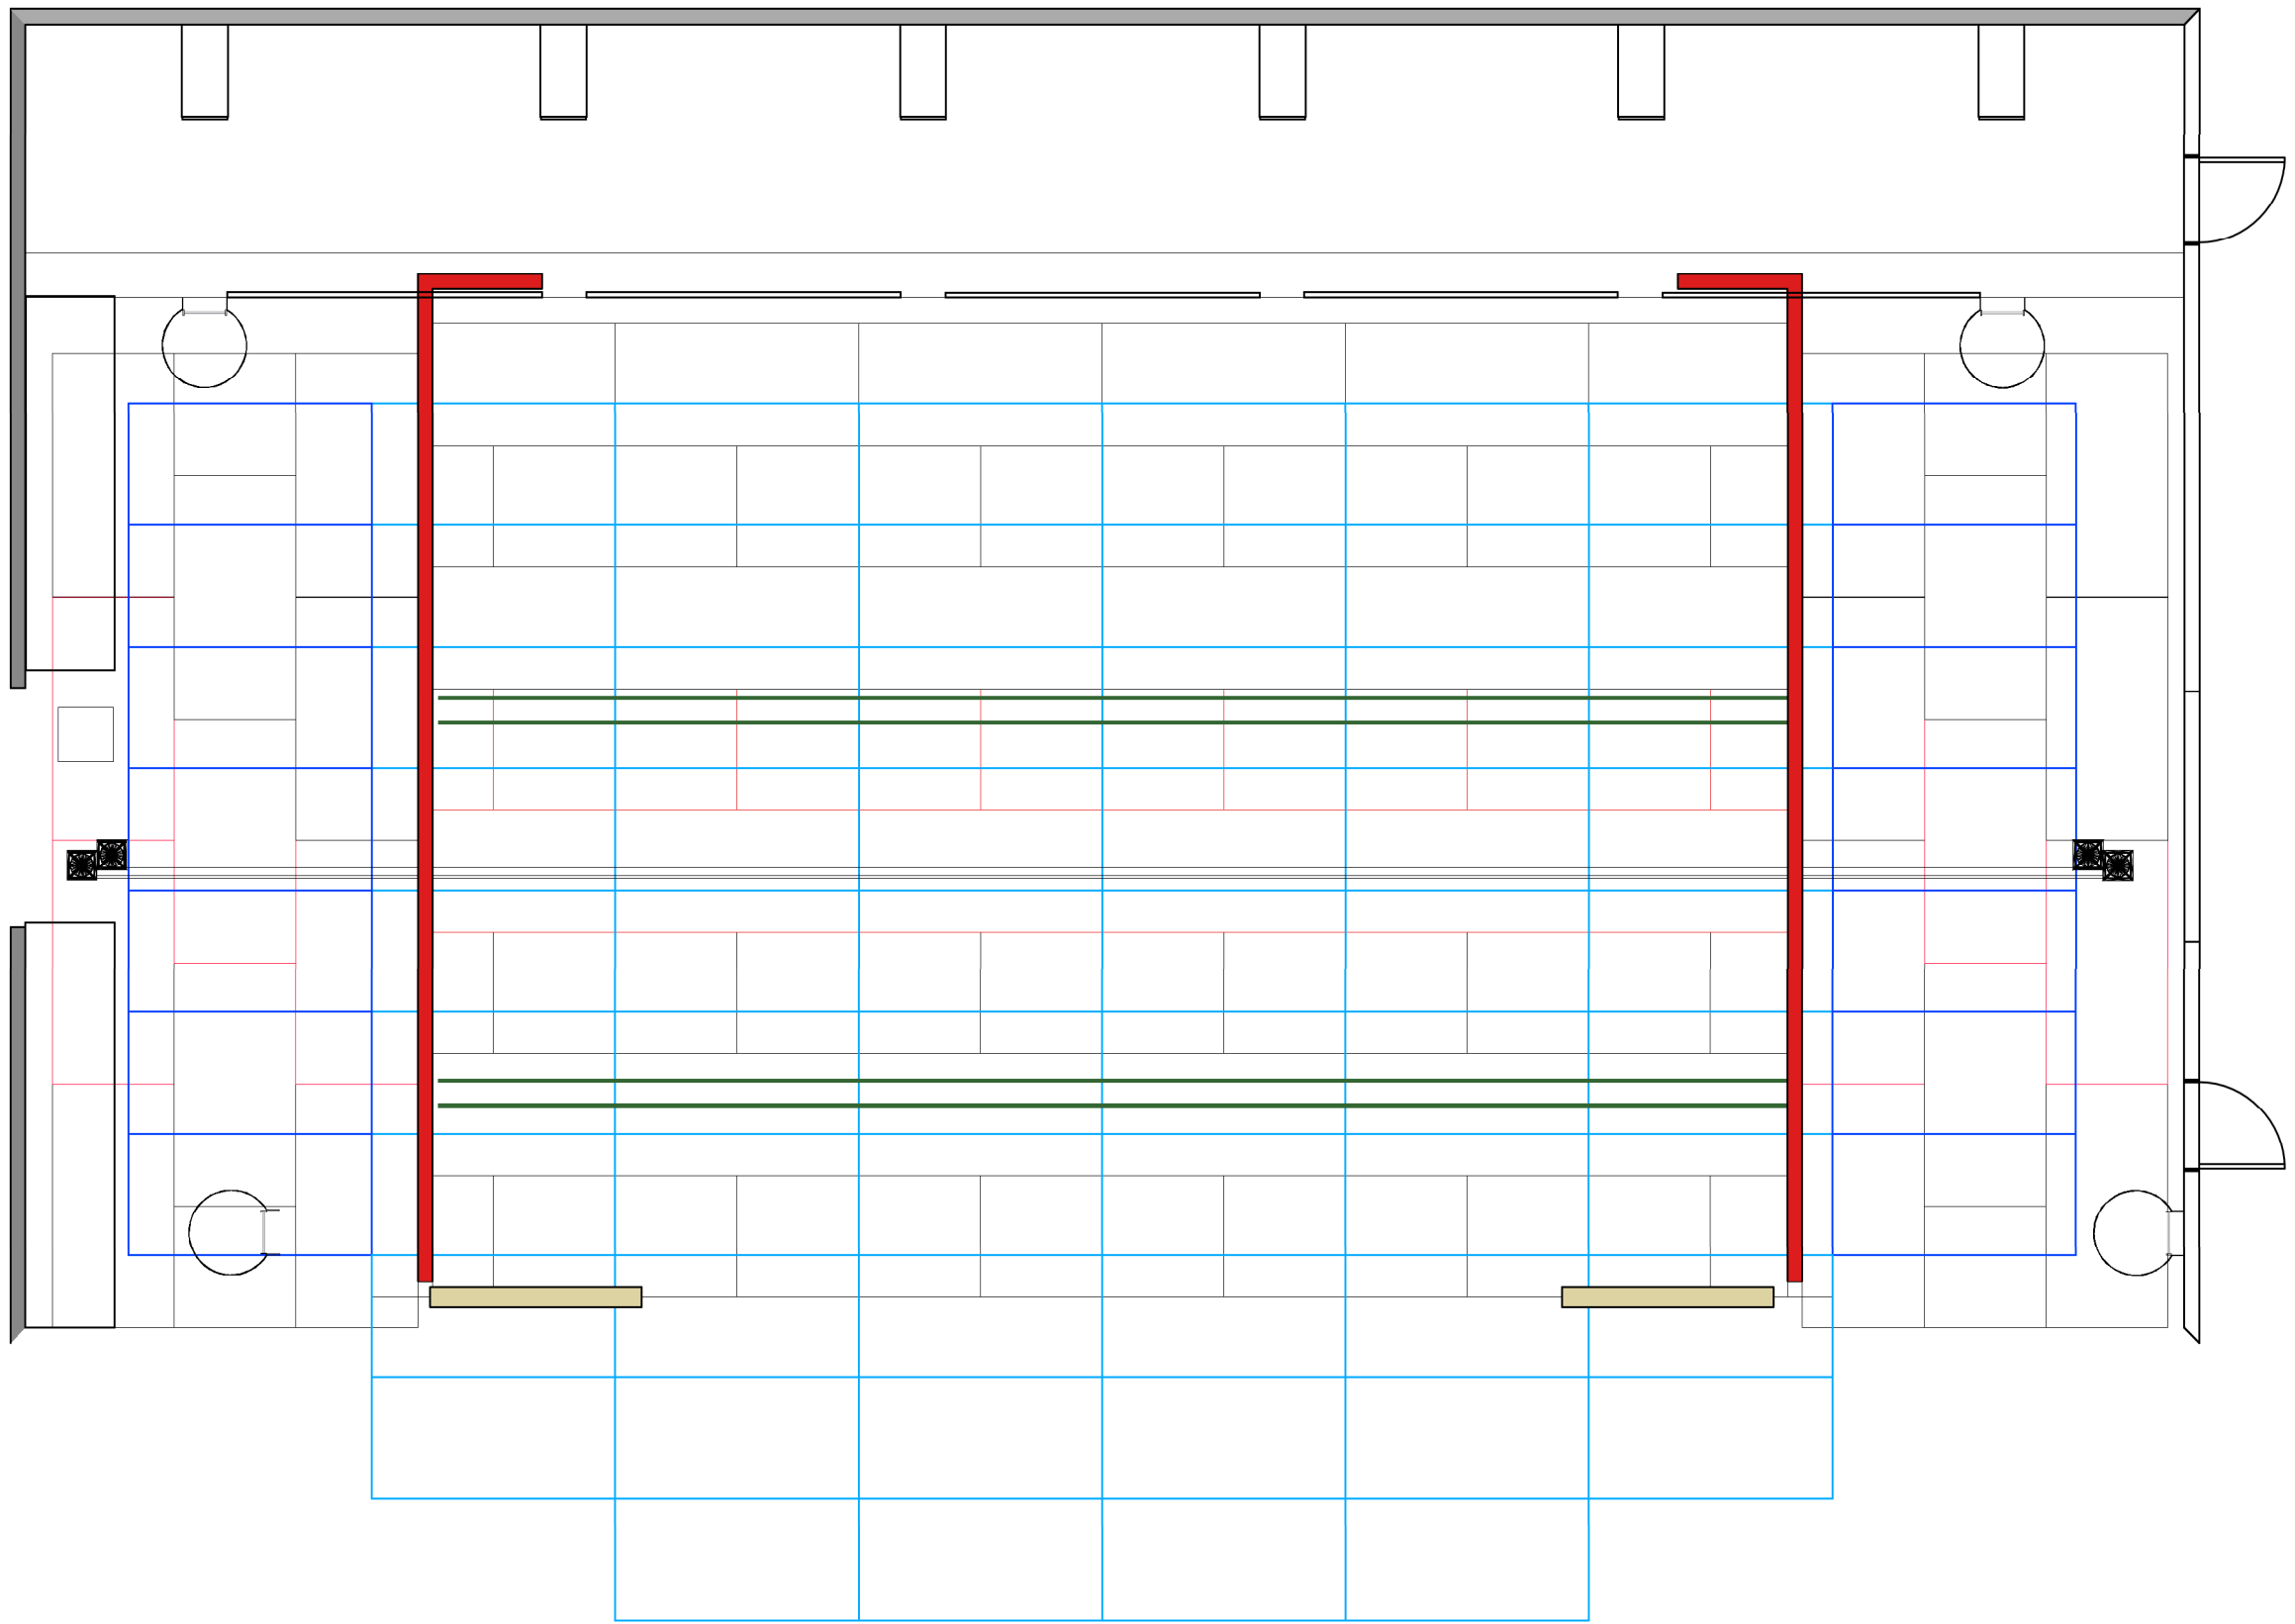

1

Sweet Charity Flooring Plan
Scale: 1:75

Title Sweet Charity Flooring Plan		
Drawing Number 1	Drawn By T Cass	Date 19/05/2024
CAD File Name File Name		