



Title Prologue - Parked Set		
Drawing Number 1) 1:100@A3	Drawn By Regan Kelly	Date 21/11/18
CAD File Name Peter Pan		

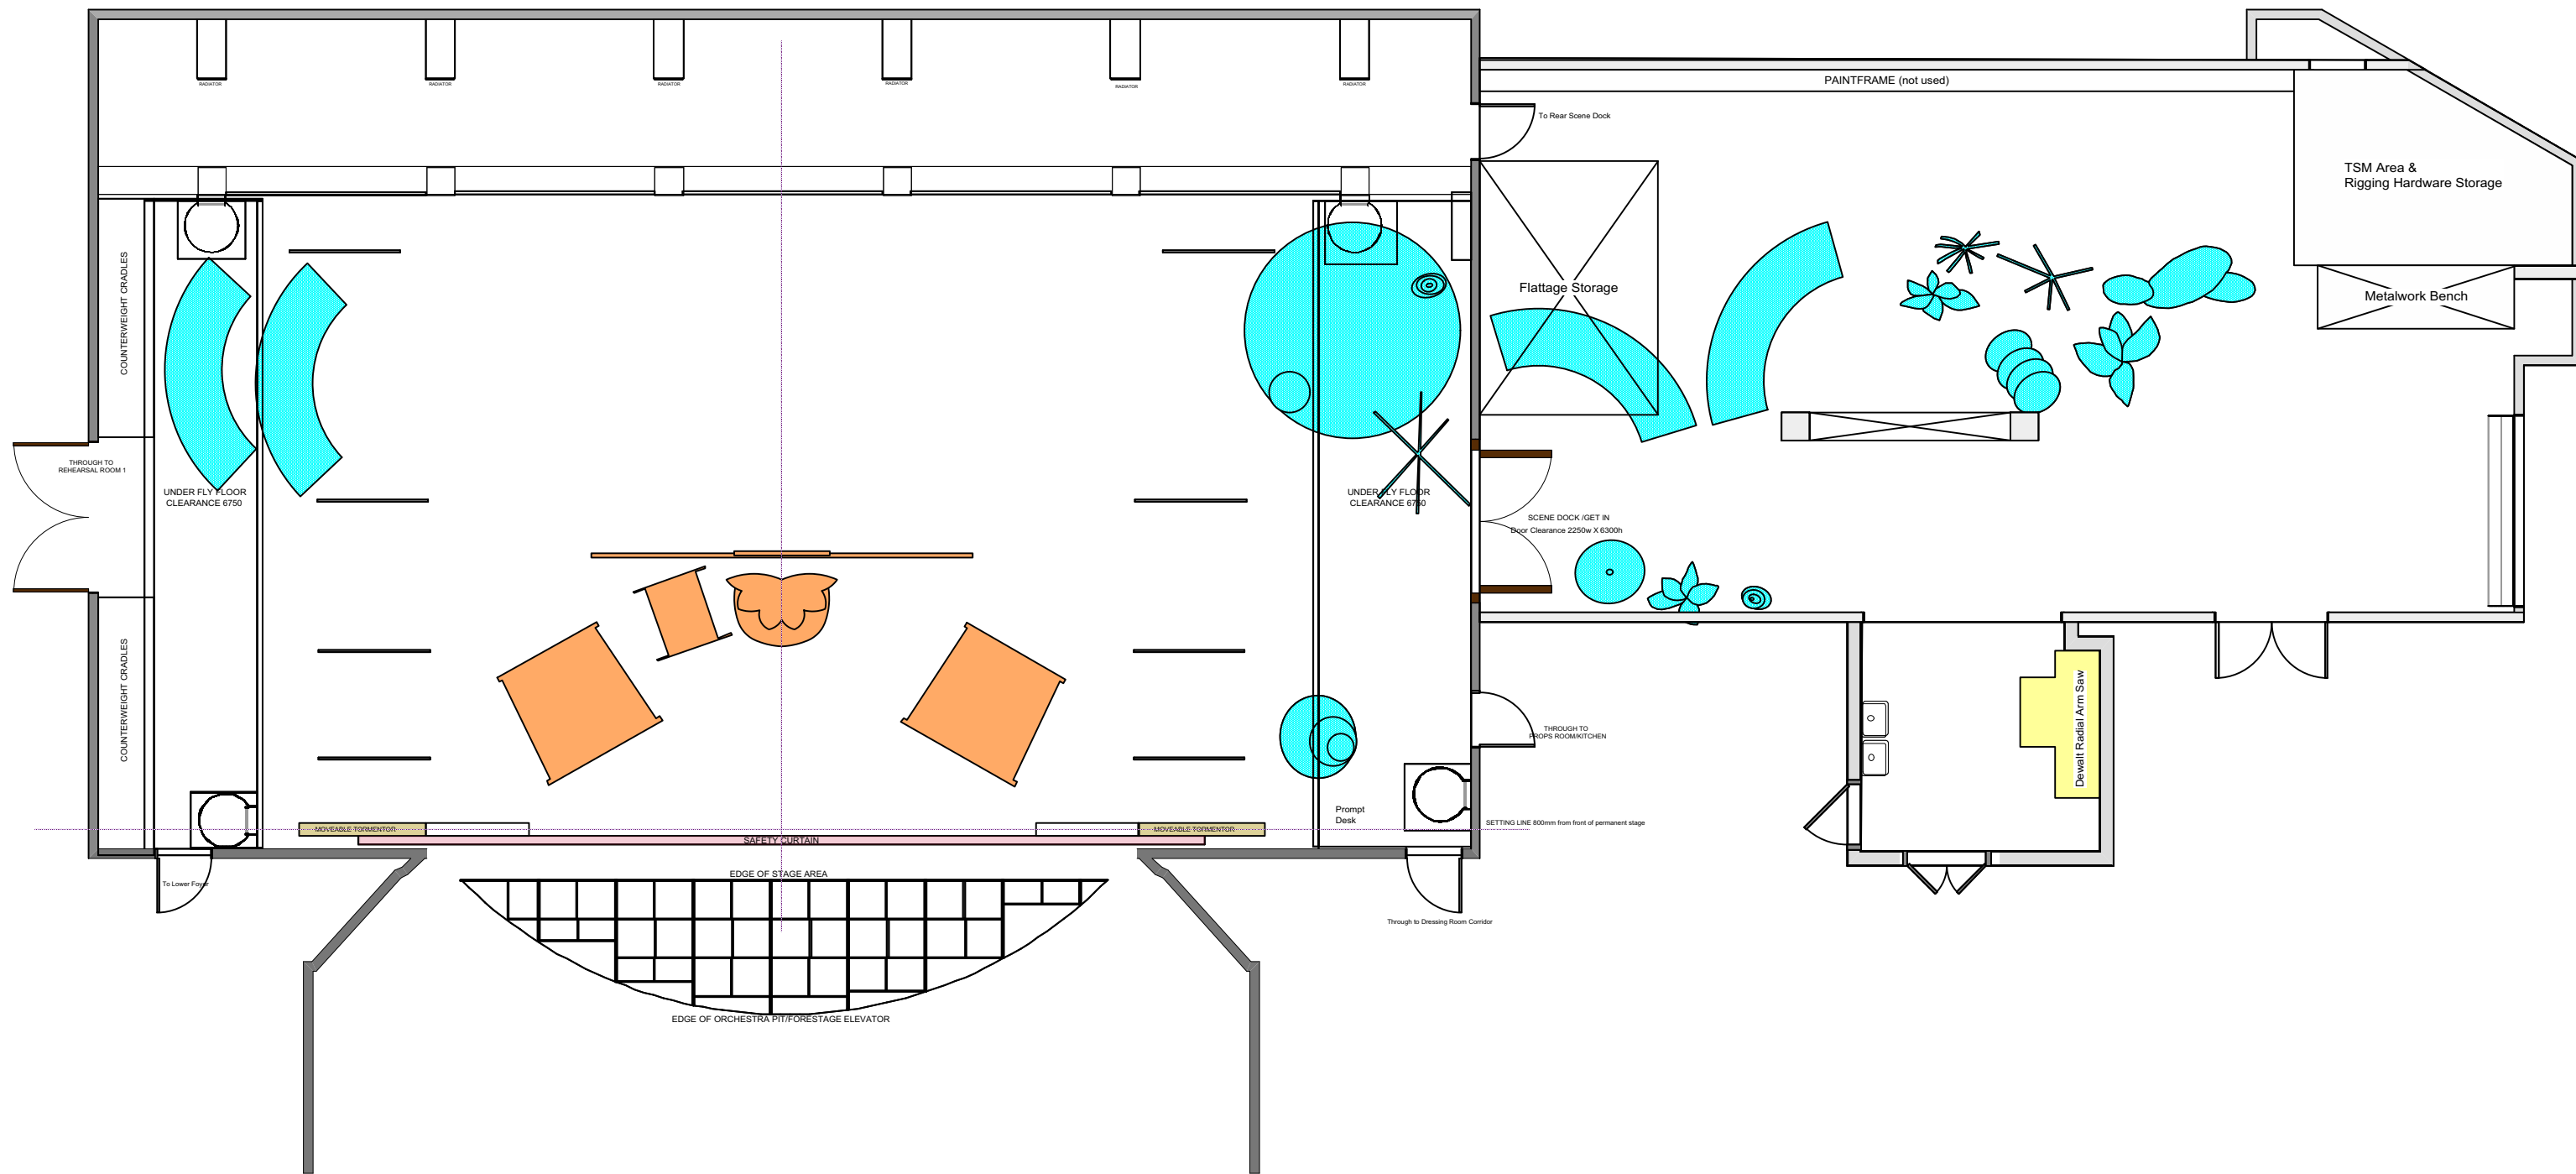


Title Nursery - Parked Set		
Drawing Number 2) 1:100@A3	Drawn By Regan Kelly	Date 21/11/18


CAD File Name
Peter Pan

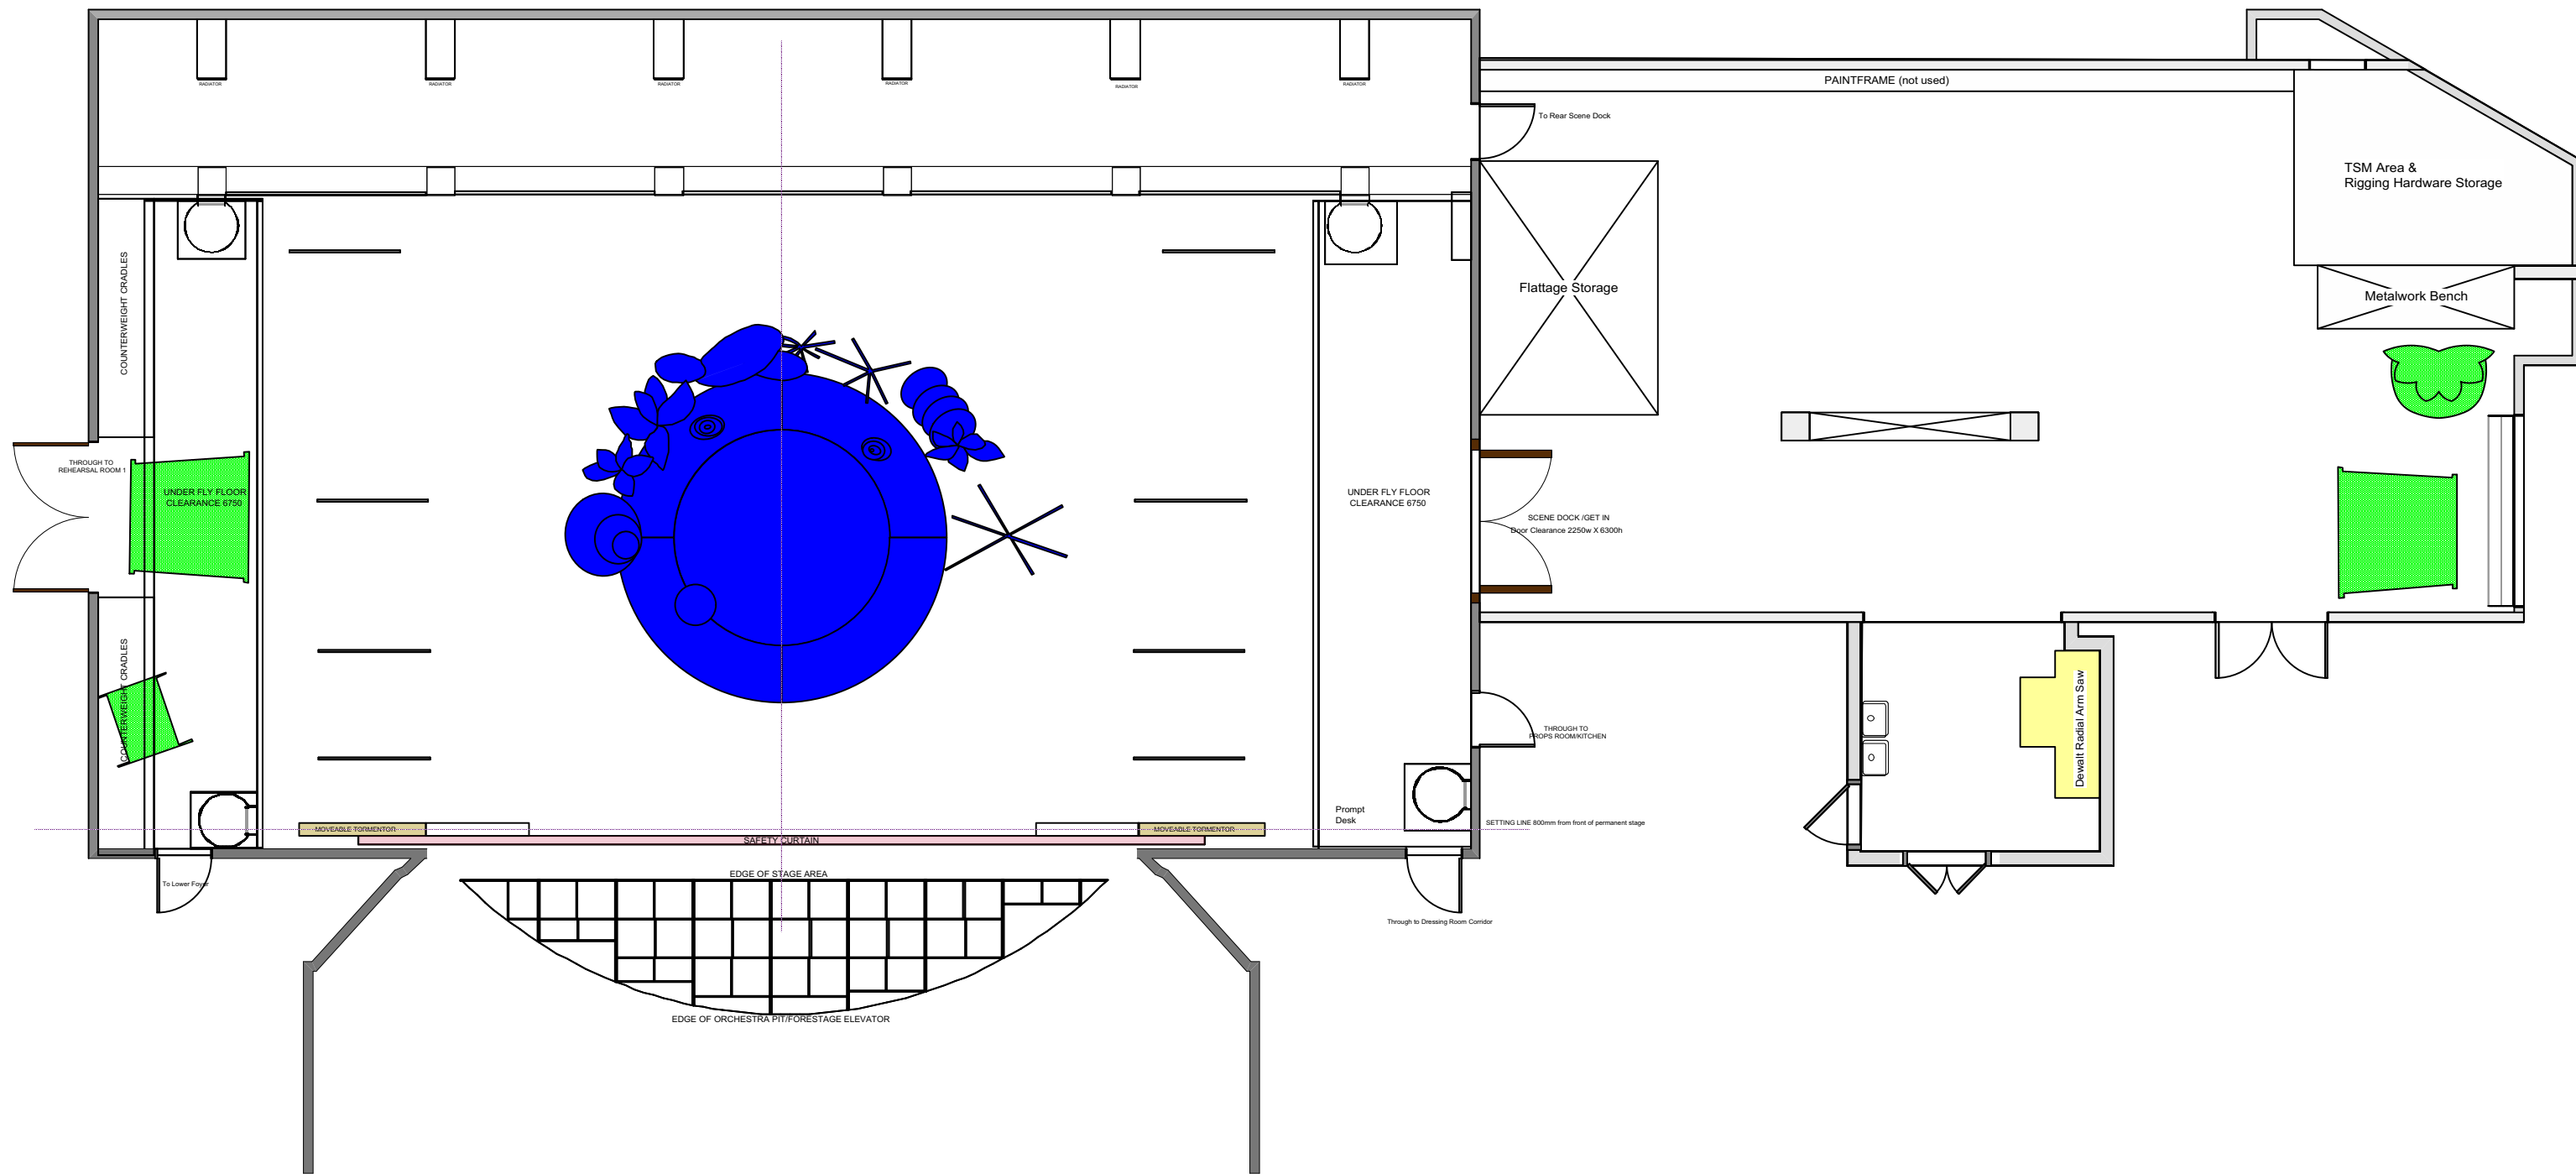

Title Neverland - Parked Set		
Drawing Number 3) 1:100@A3	Drawn By Regan Kelly	Date 21/11/18
CAD File Name Peter Pan		

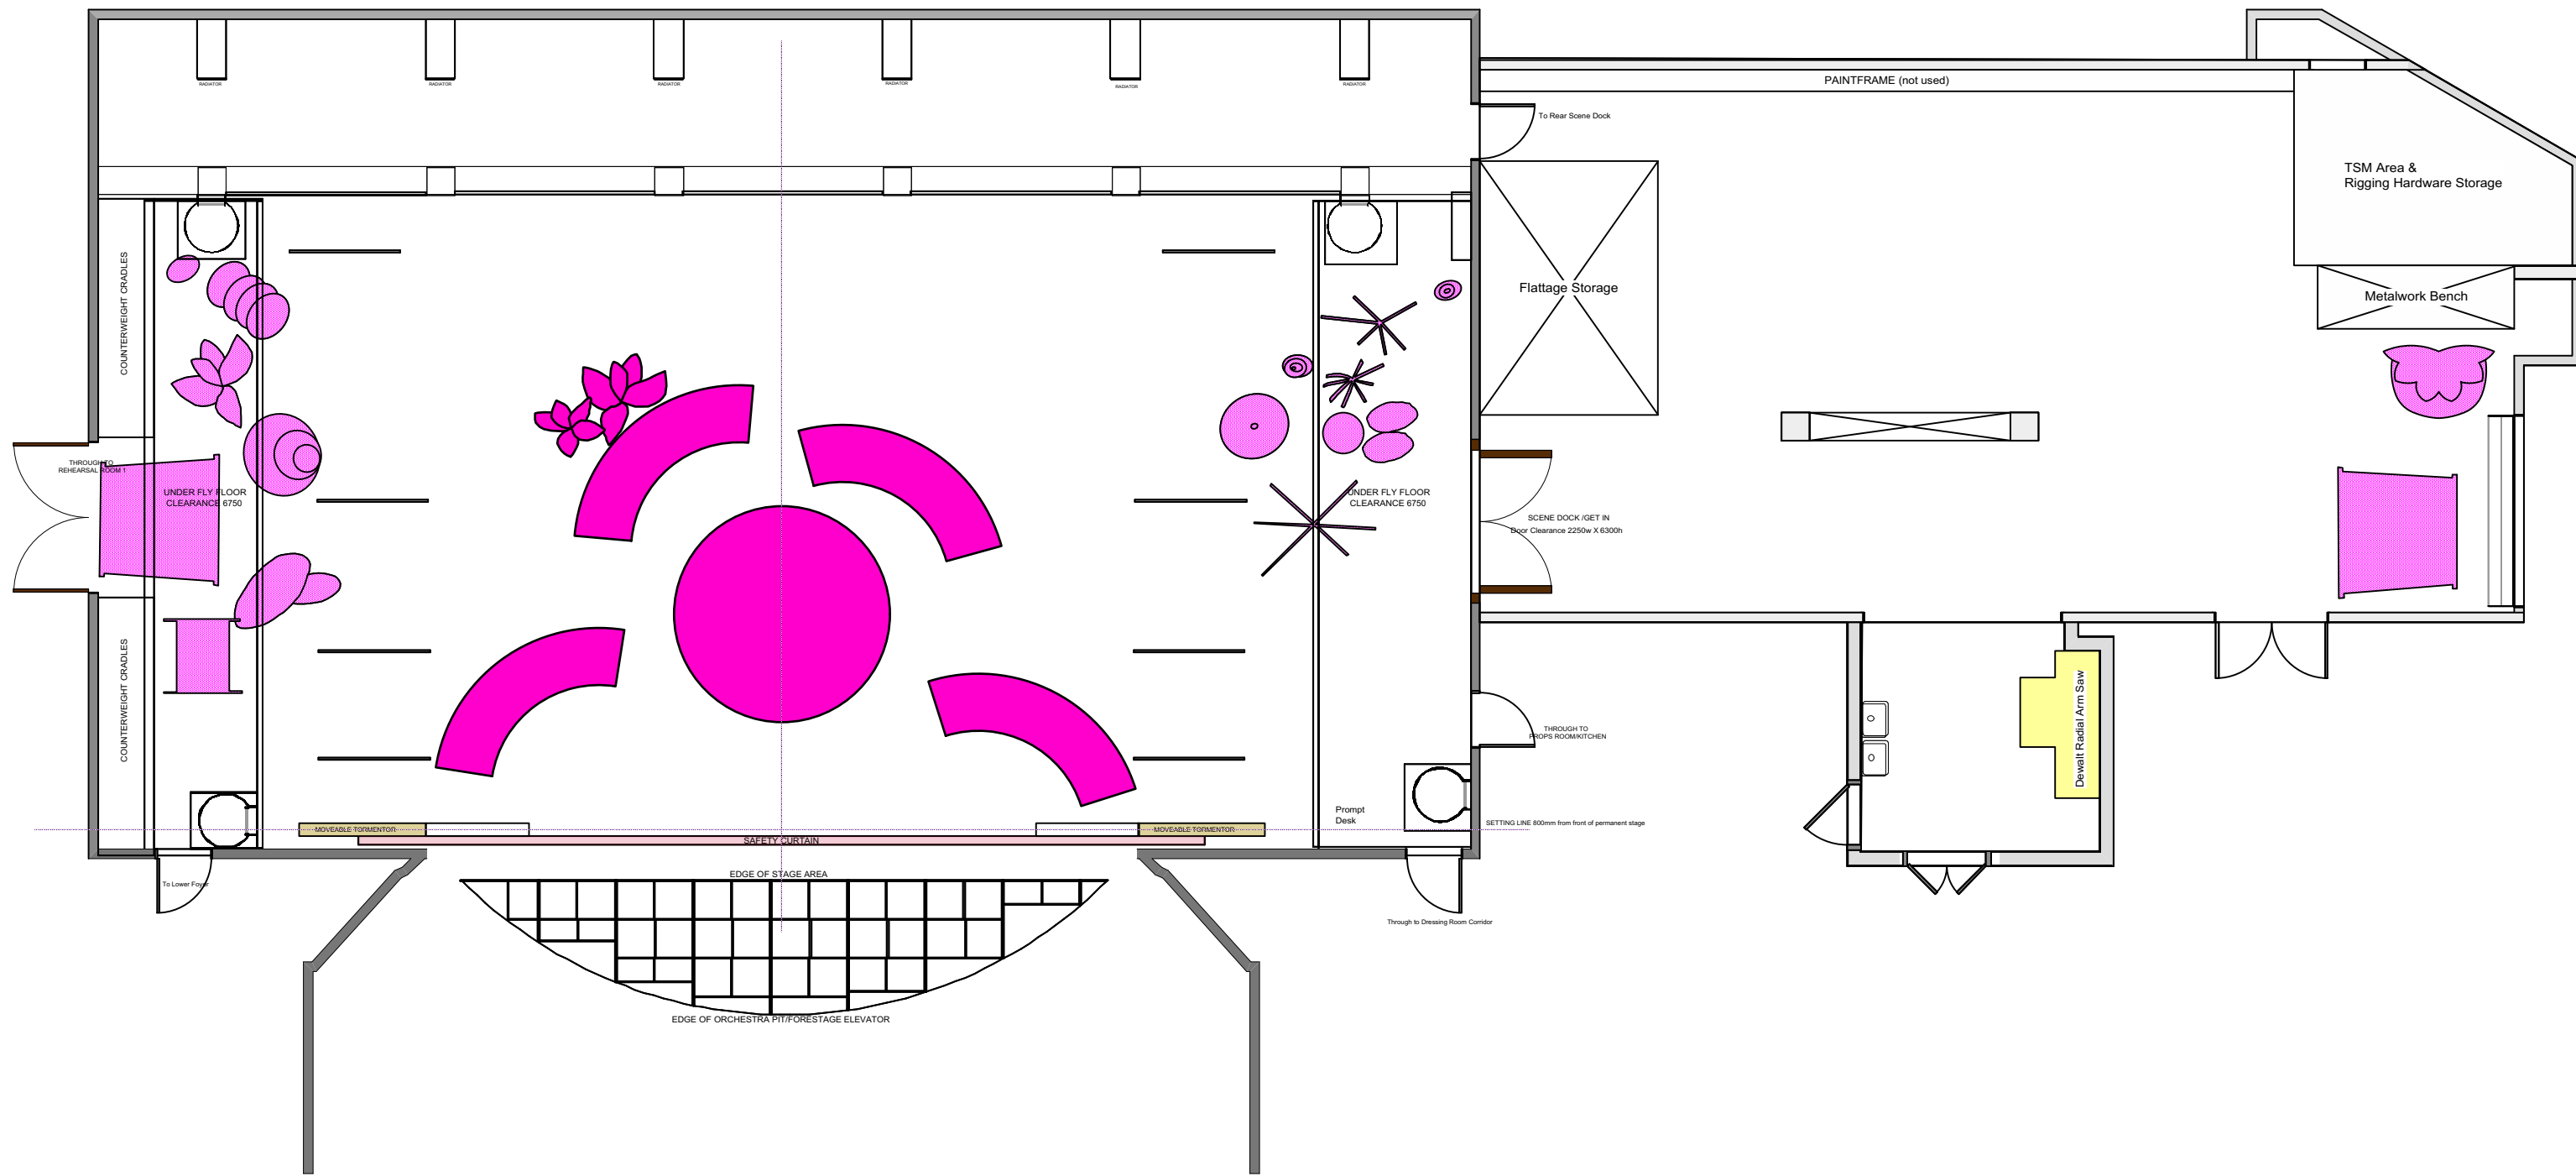

Title Marmaid's Lagoon - Parked Set		
Drawing Number 4) 1:100@A3	Drawn By Regan Kelly	Date 21/11/18
CAD File Name Peter Pan		

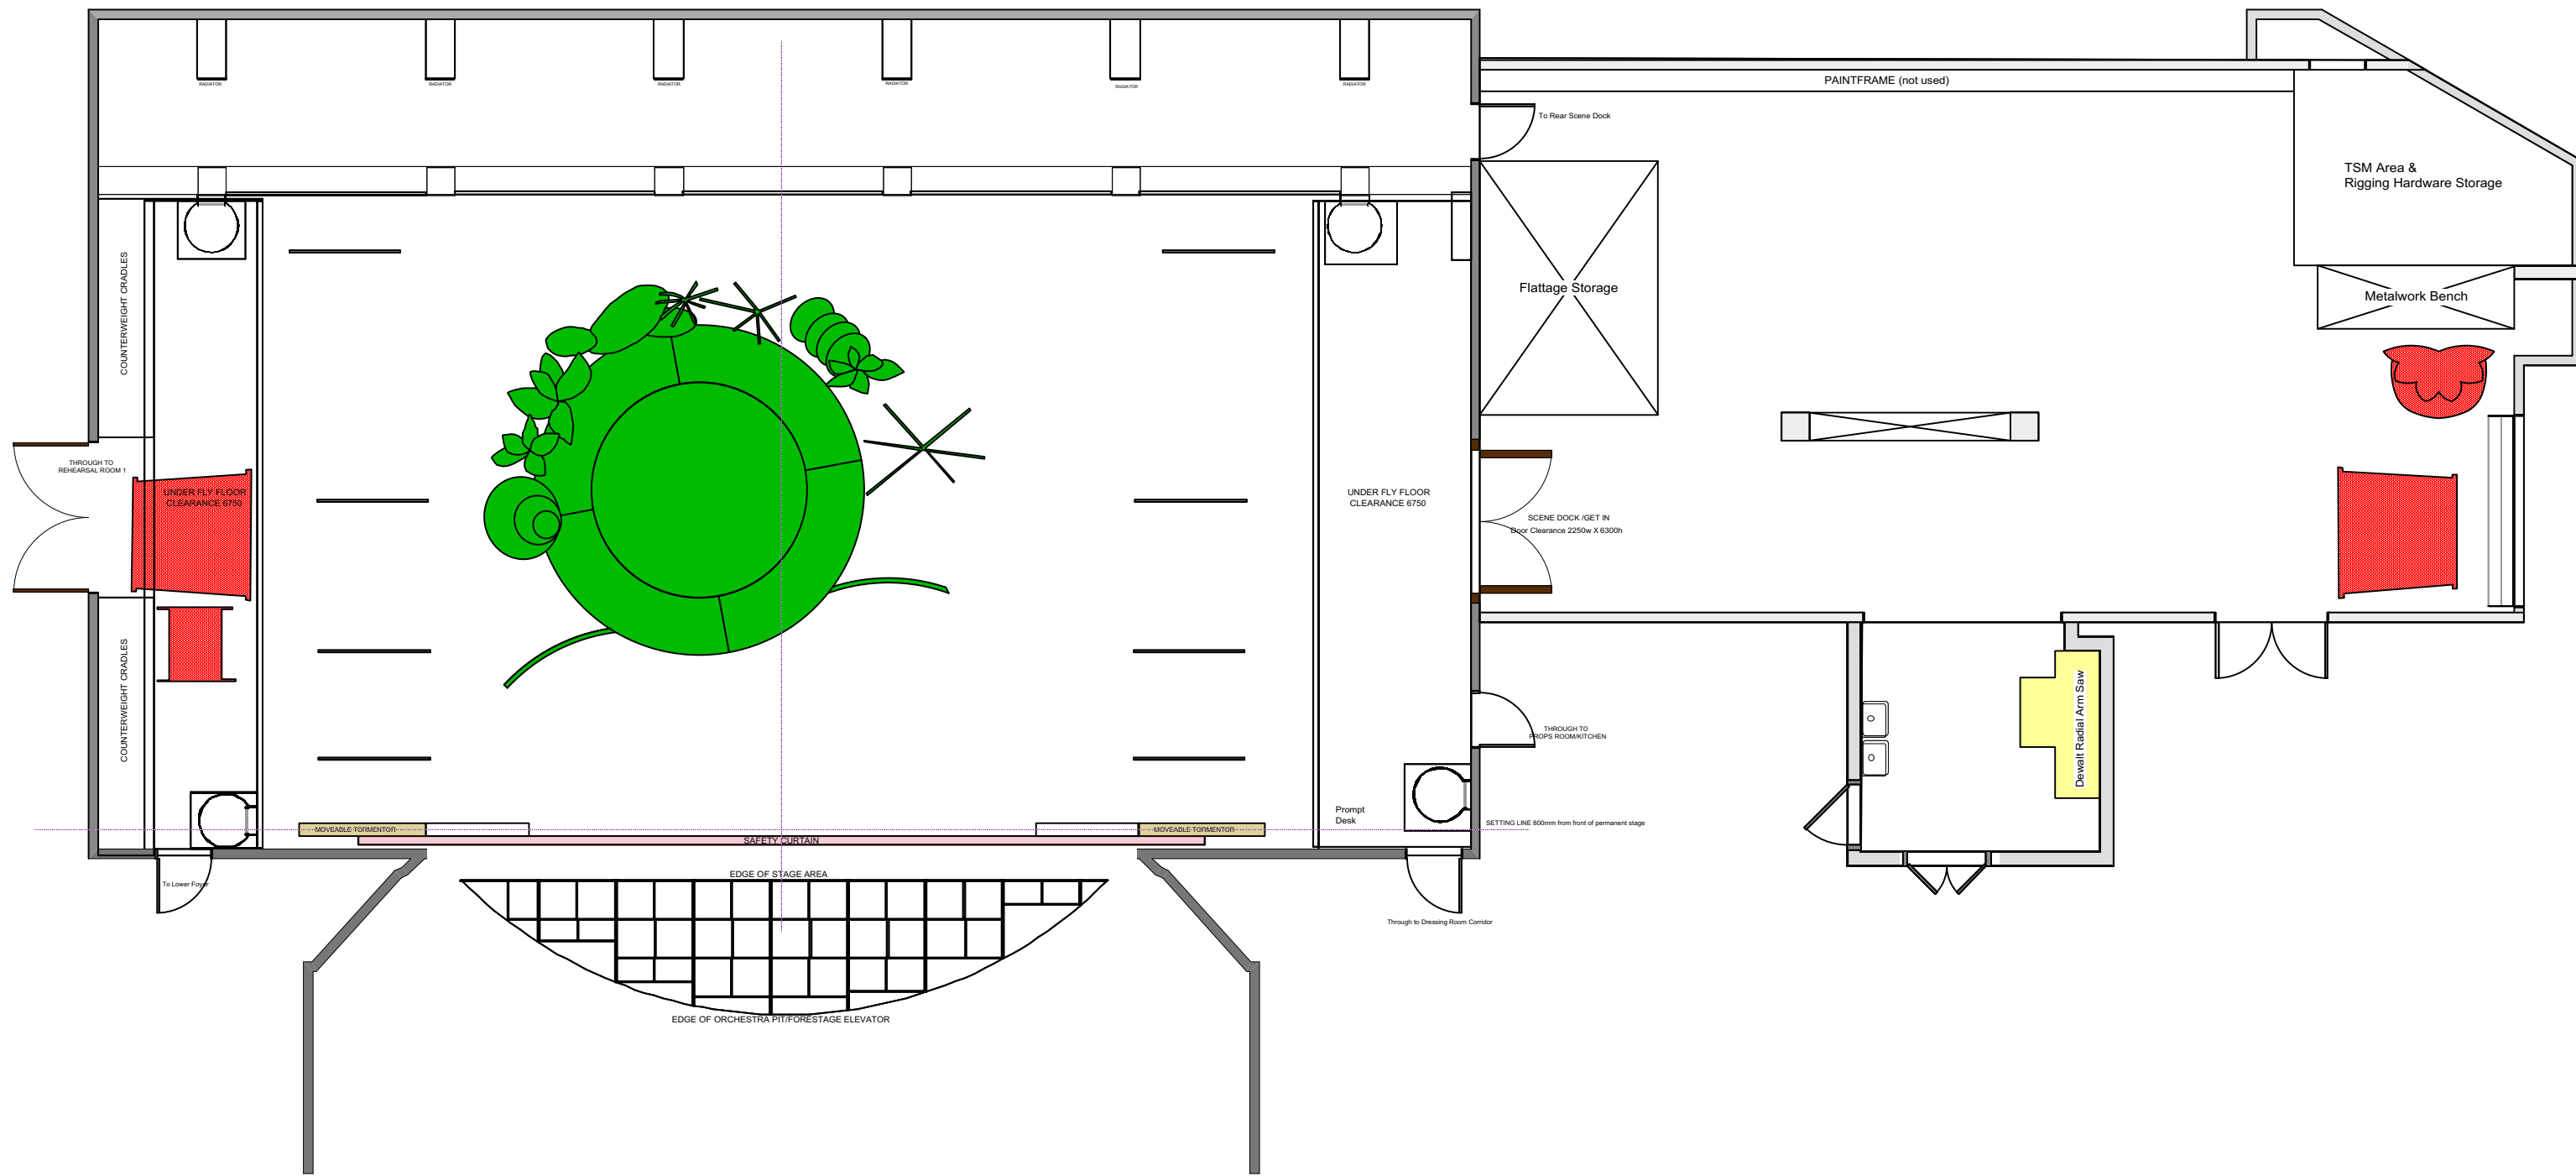


Title
Home Under The Ground - Parked Set

Drawing Number
5) 1:100@A3

Drawn By
Regan Kelly

Date
21/11/18

CAD File Name
Peter Pan

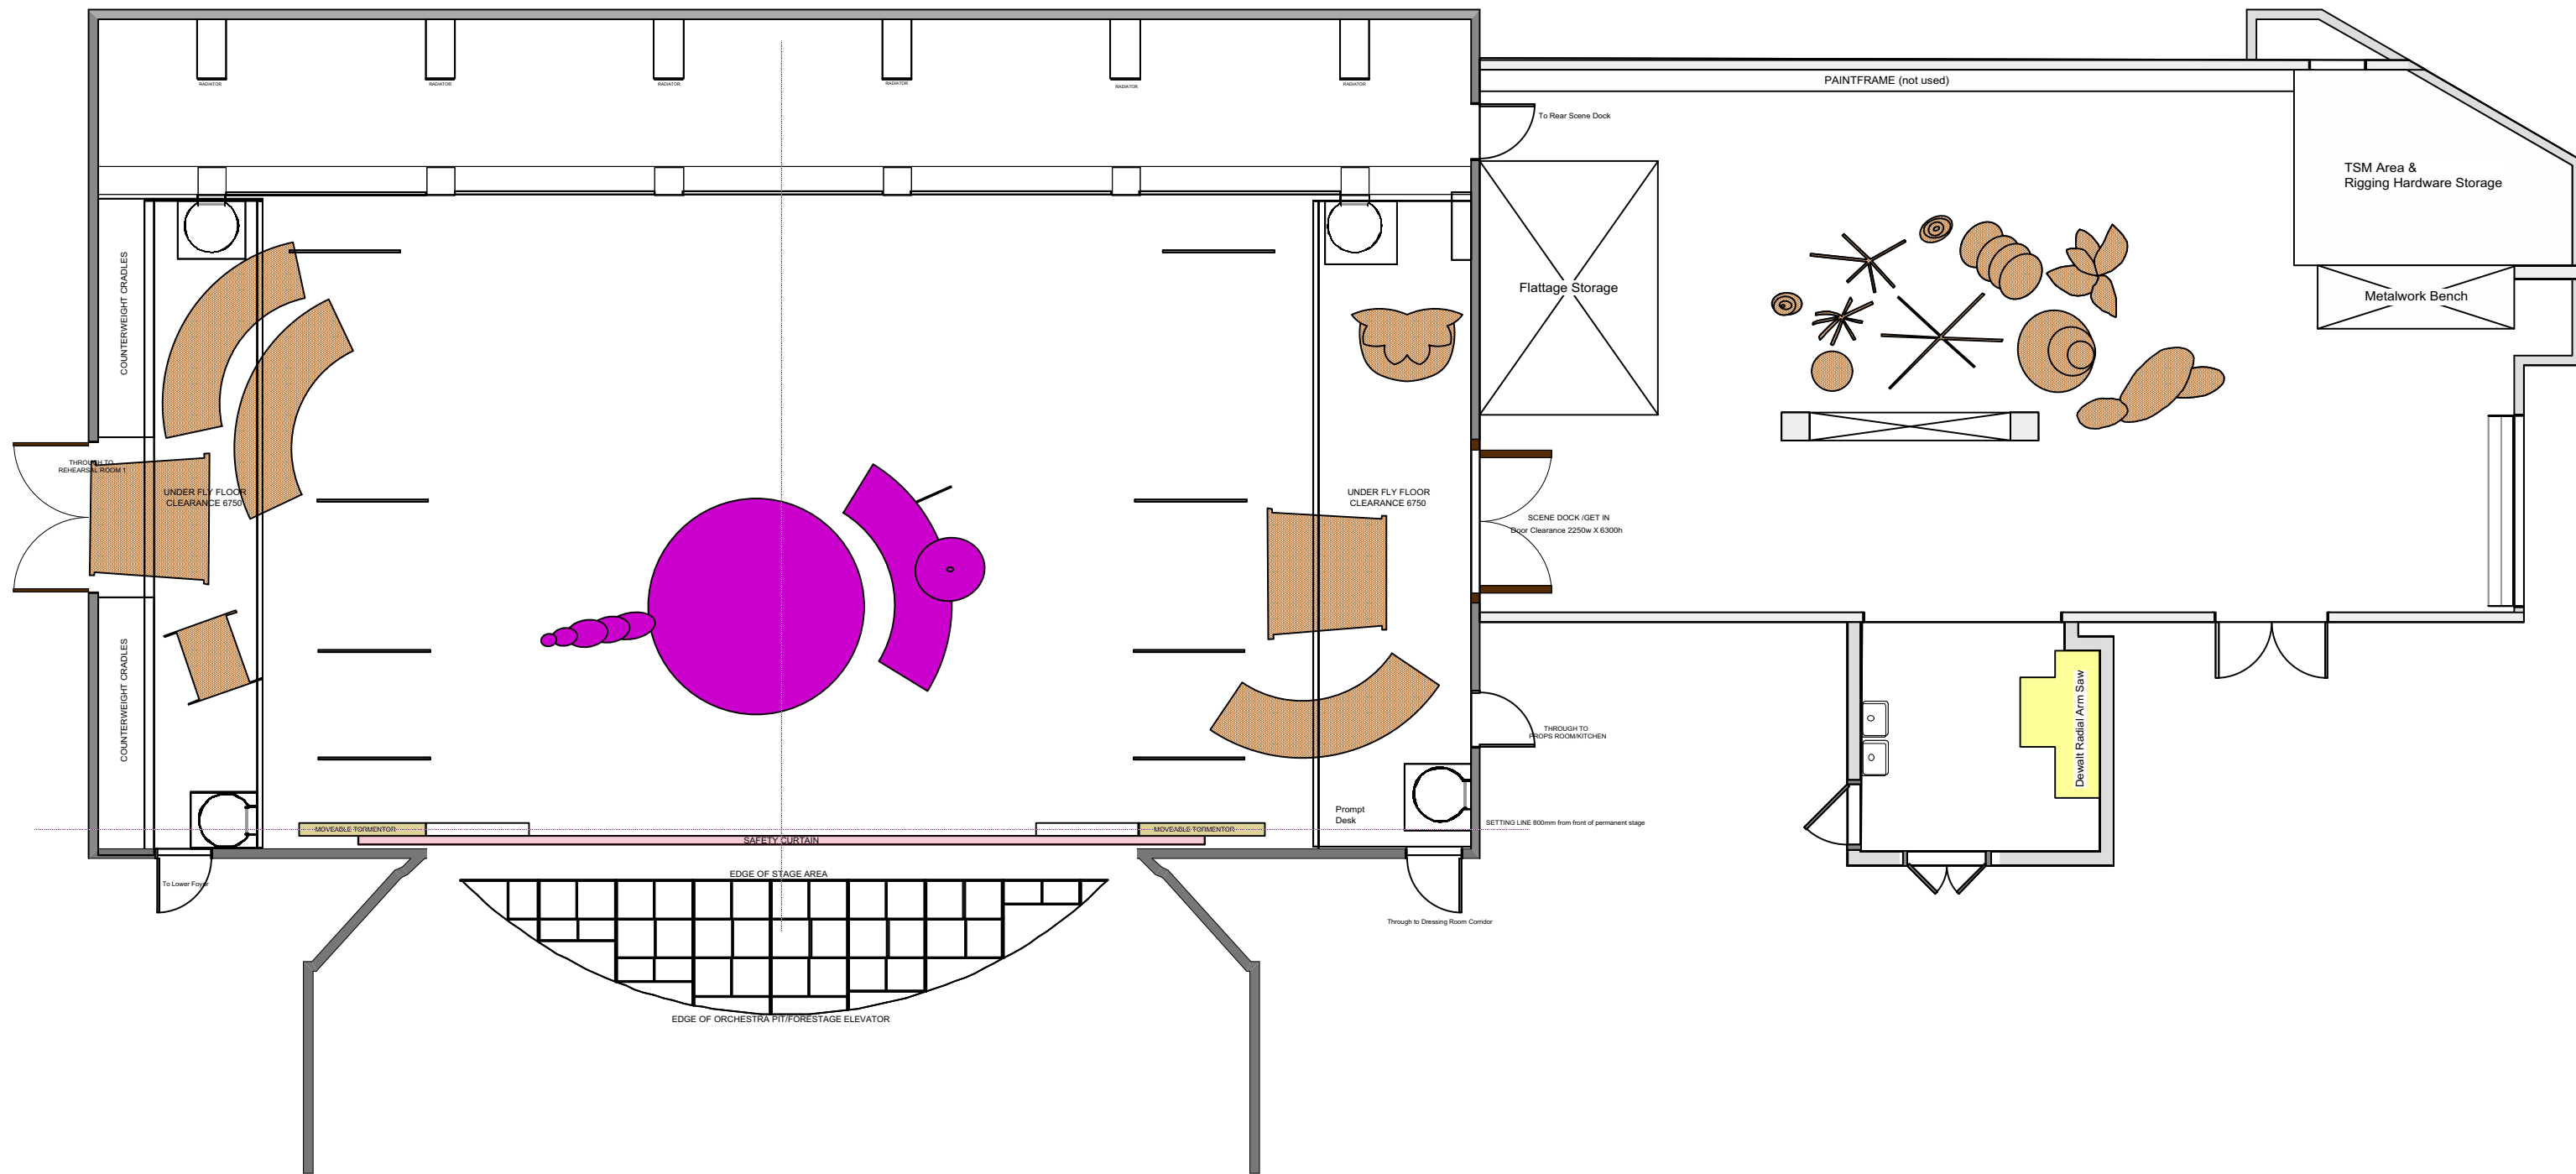

Title Pirate Ship - Parked Set		
Drawing Number 6) 1:100@A3	Drawn By Regan Kelly	Date 21/11/18

CAD File Name Peter Pan
