


Title Floor Cleaning Cupboard V2		
Drawing Number 1	Drawn By Darren Wilson	Date 18/03/2021
Scale 1:20 @ A3		

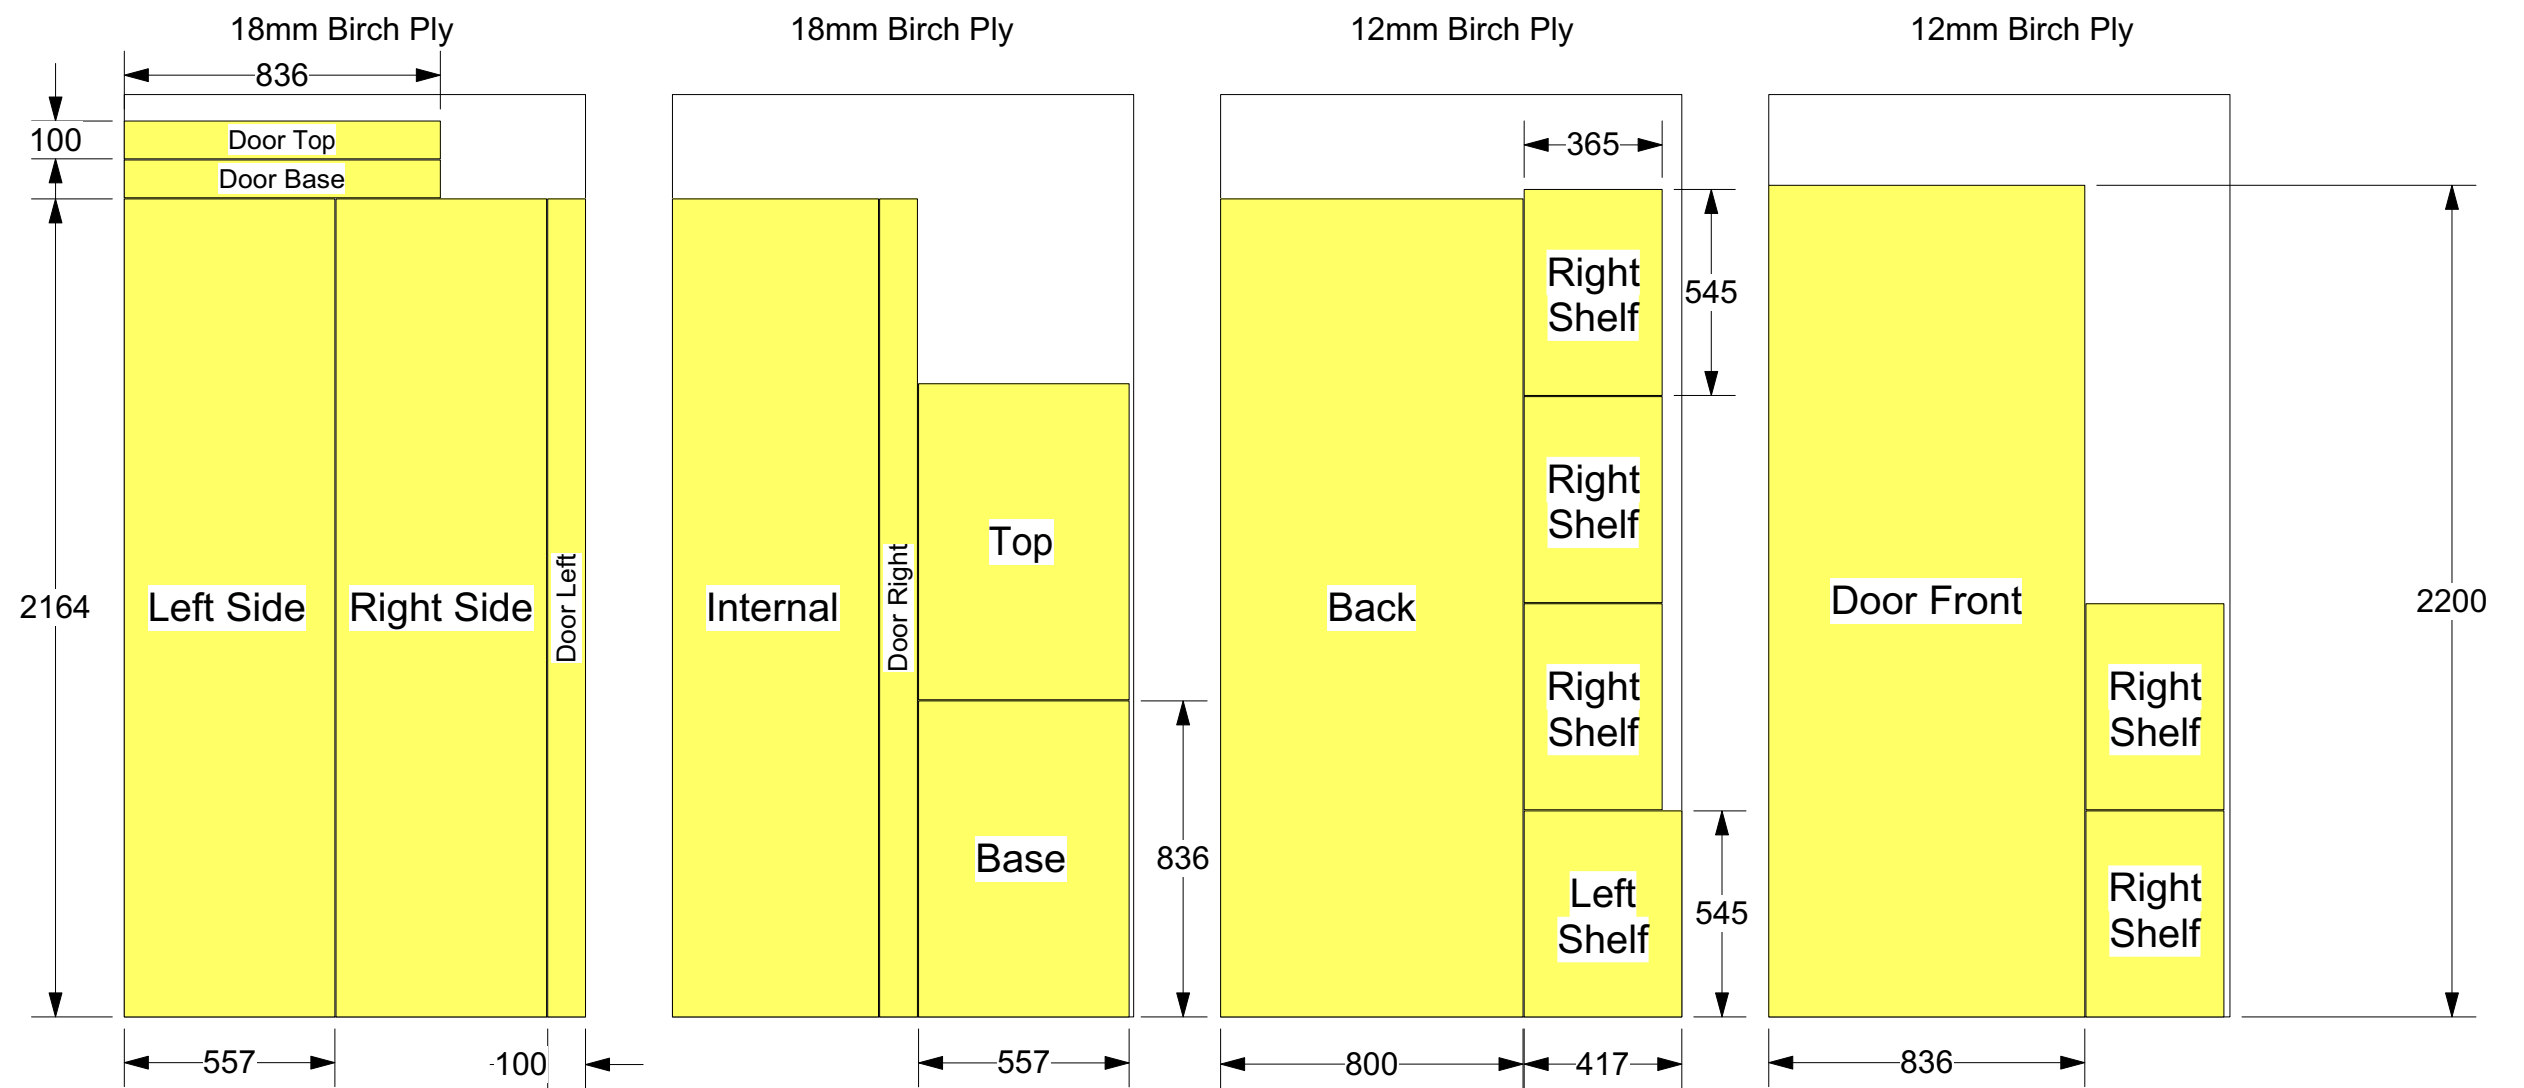

Title		
Floor Cleaning Cupboard Cutting Sheets		
Drawing Number	Drawn By	Date
1	Darren Wilson	18/03/2021
Scale		
1:20 @ A3		