
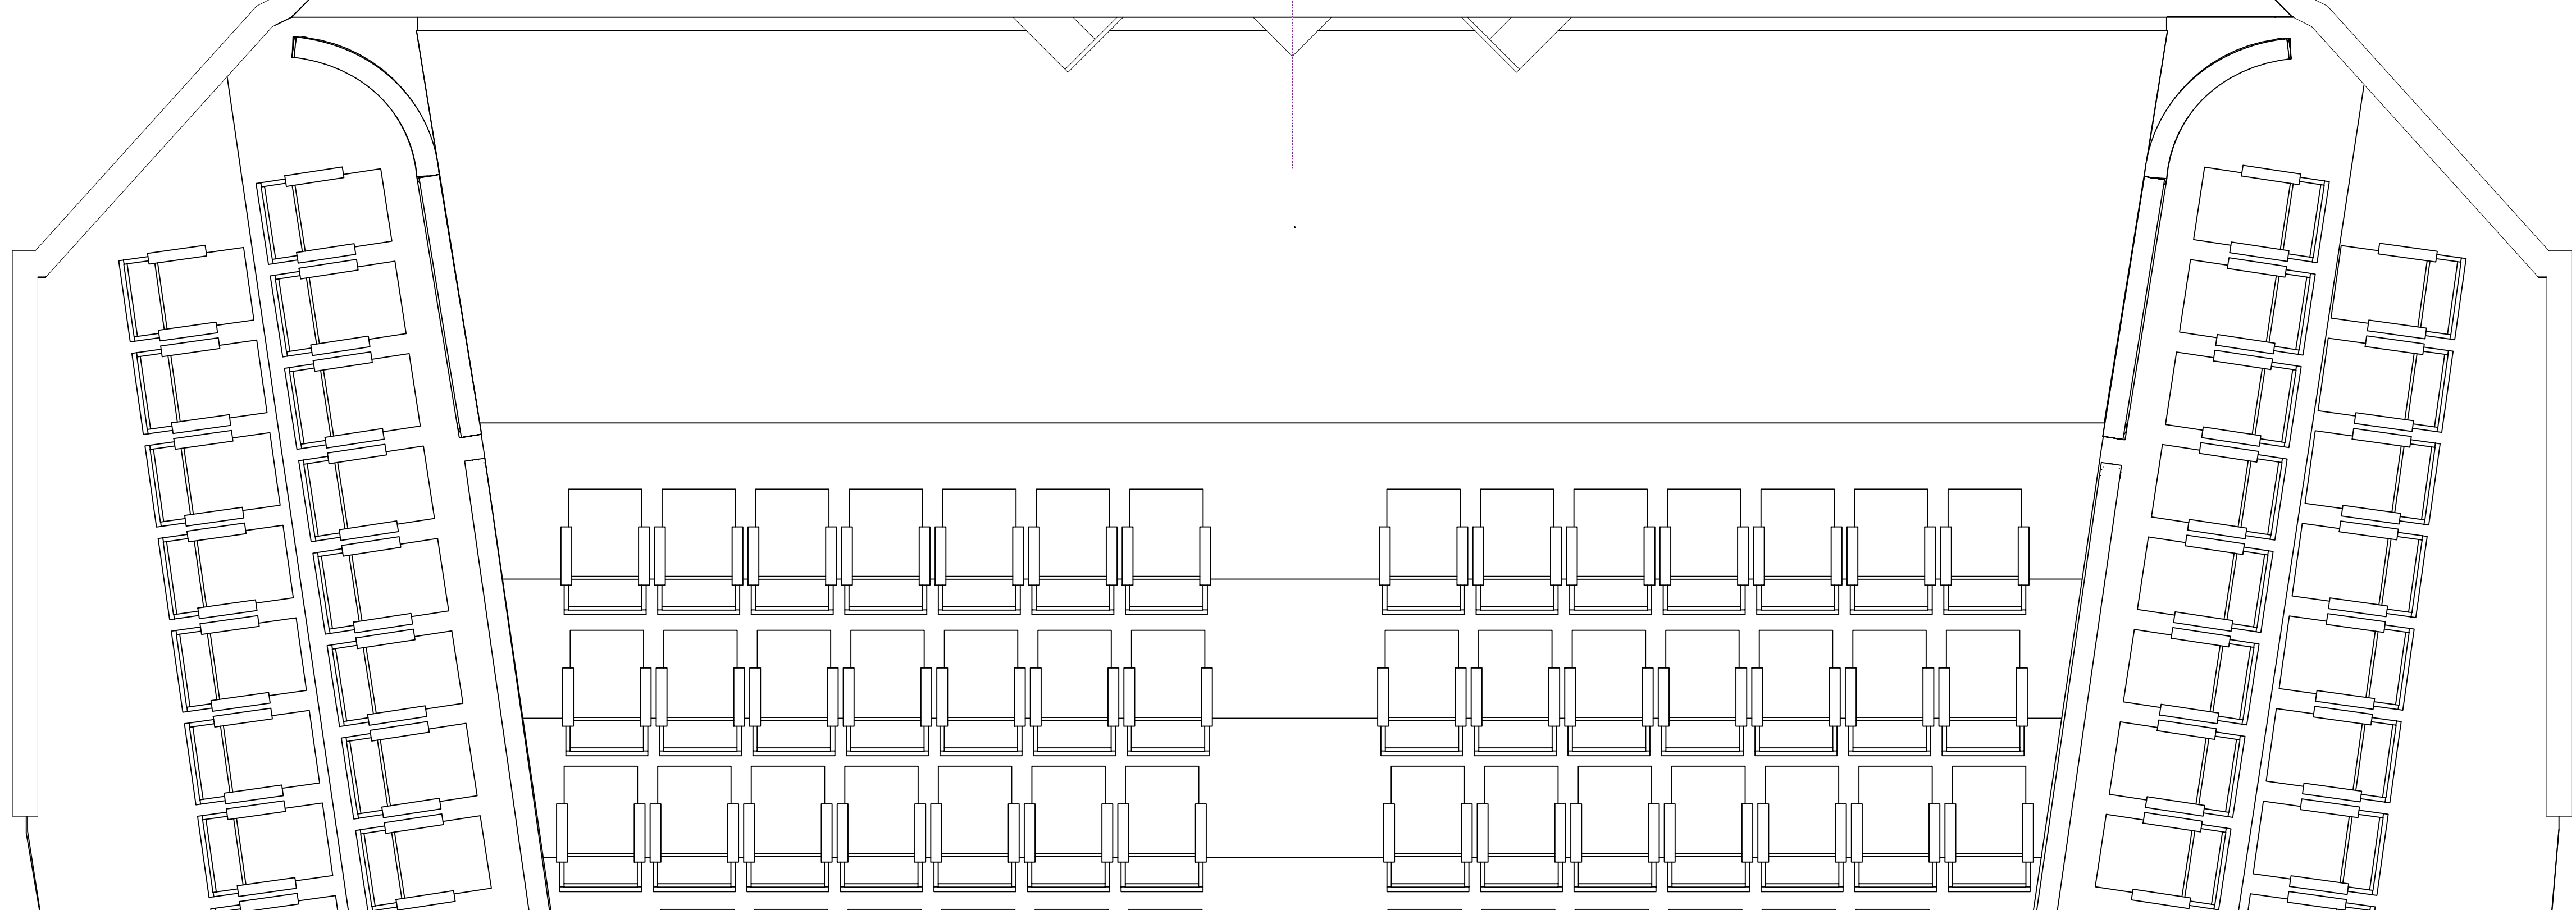
 


BP Screen / Cyc
 Foliage Flats
 Gantry Prosc. Flat
 Legs & Border

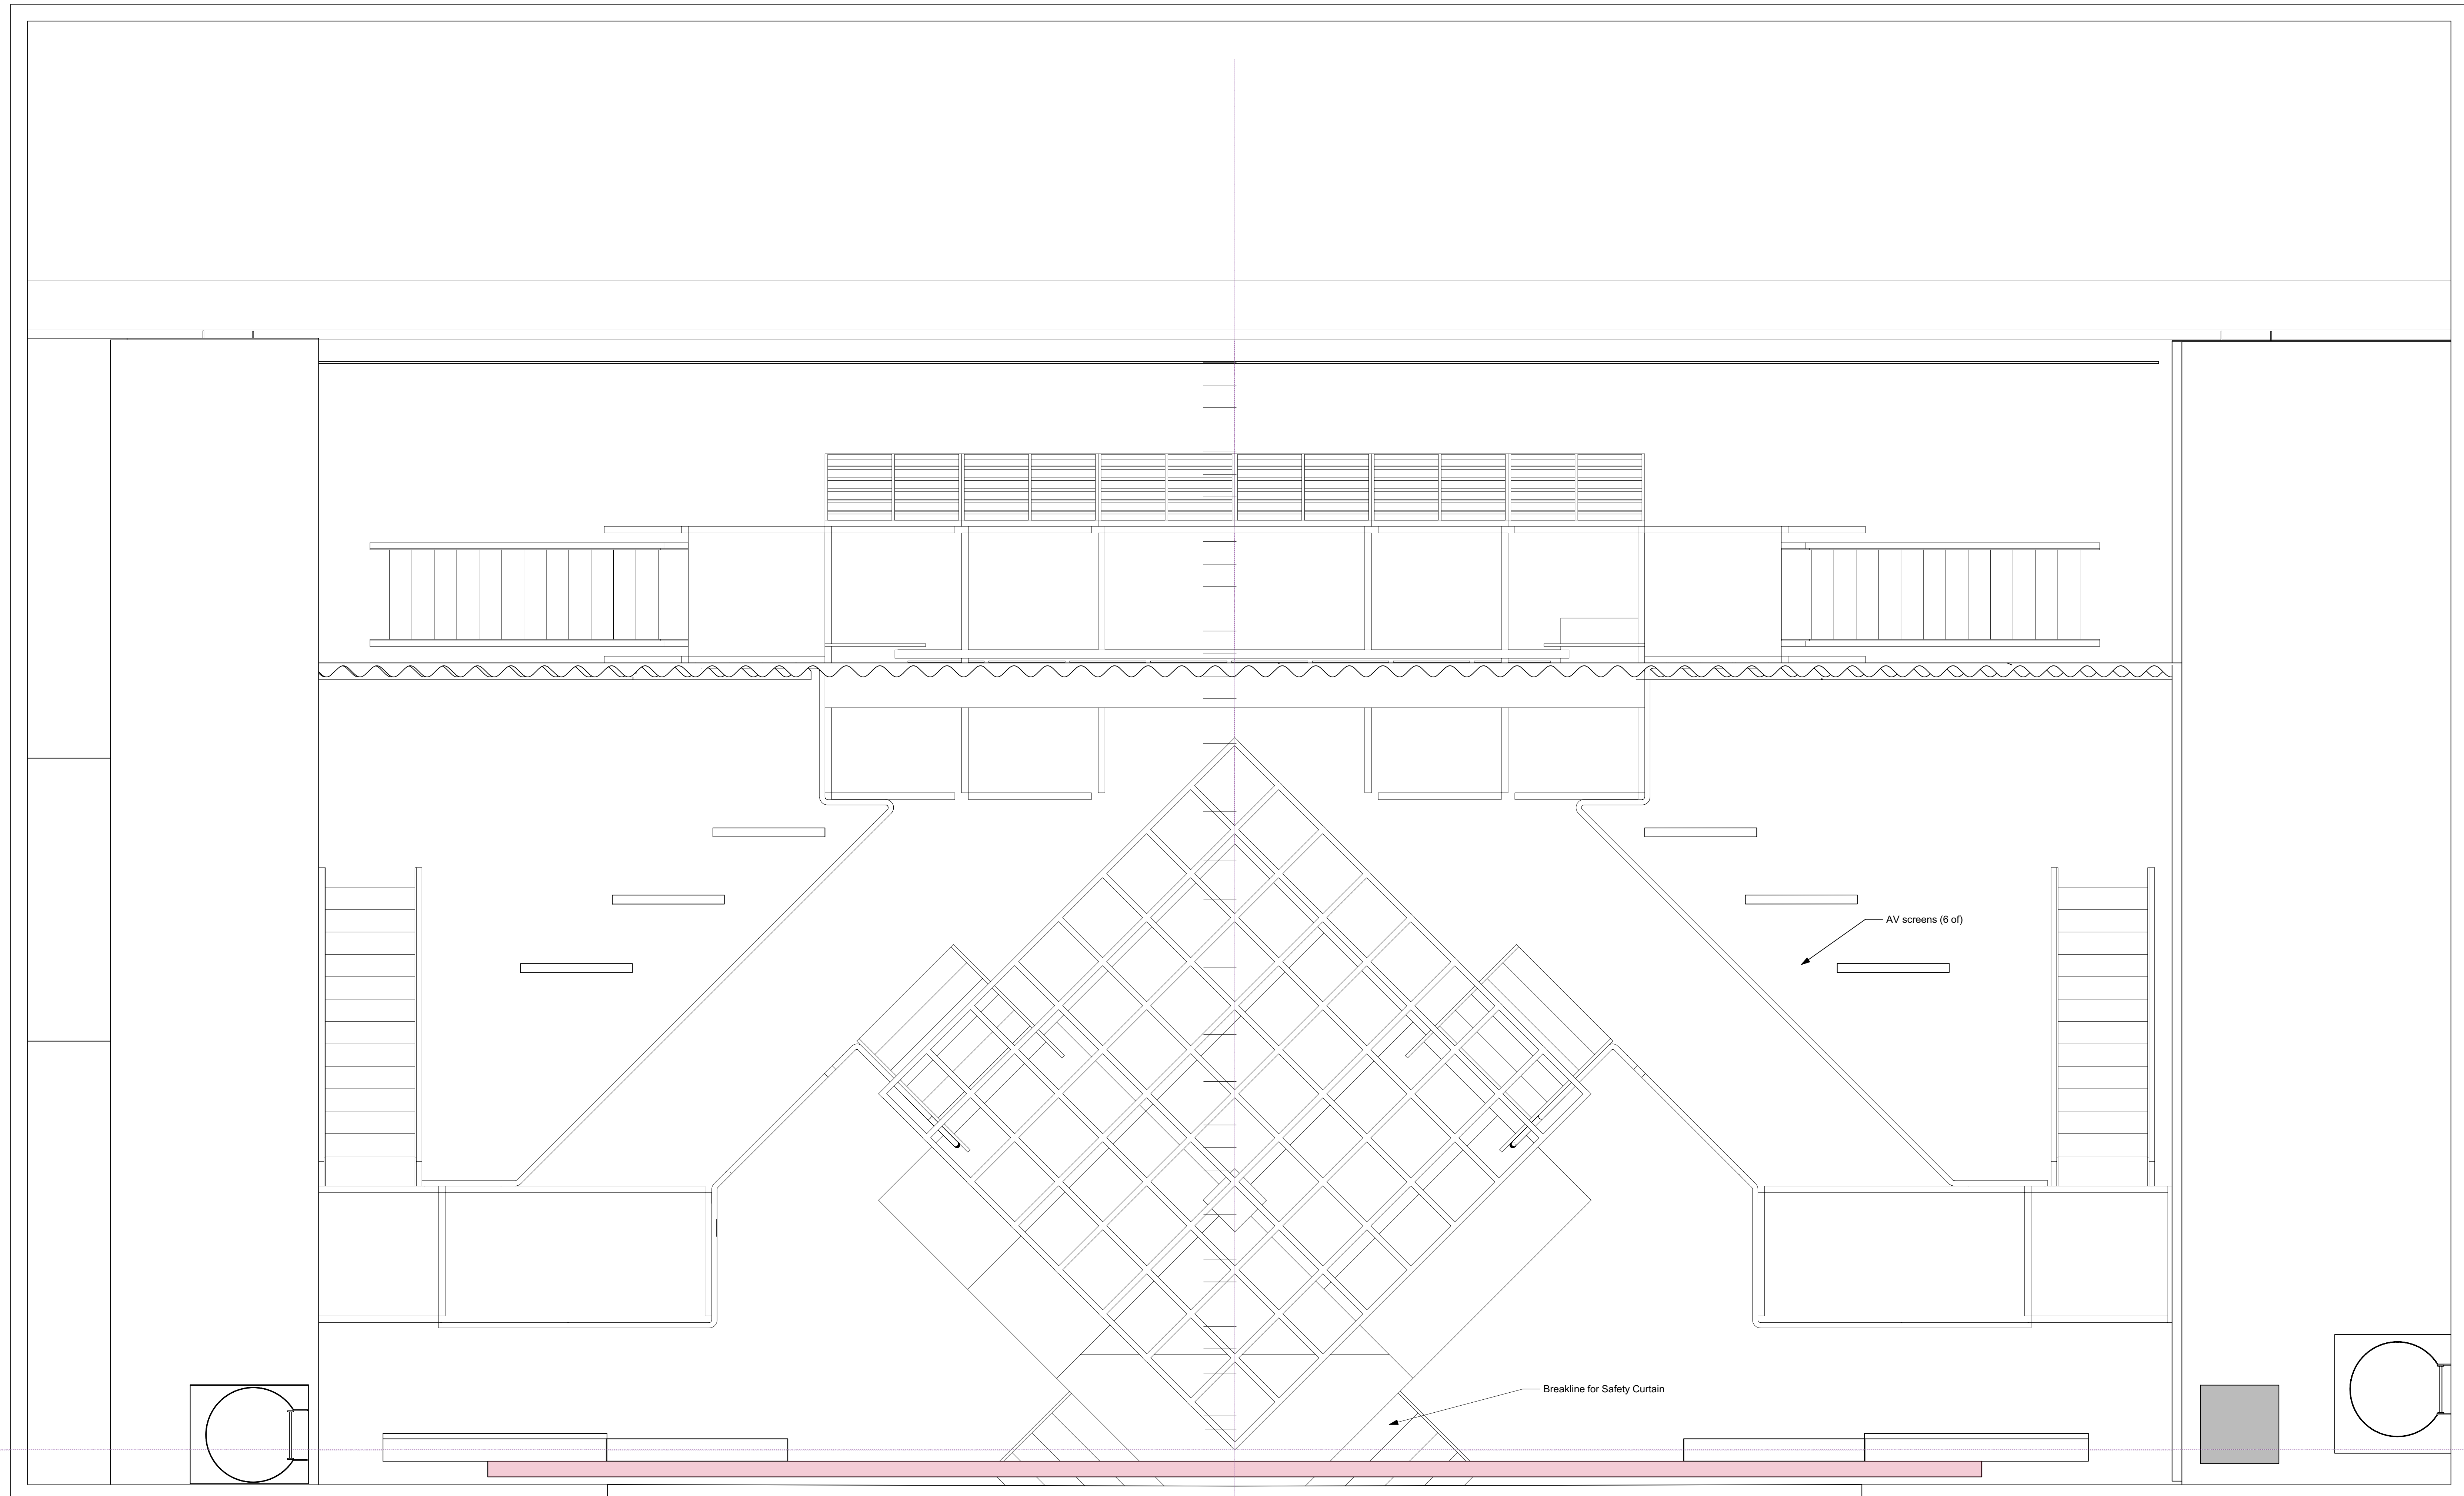

Chess
 Atheneum Ground plan



Director **Andrew Panton**
 Stage Manager
 TSM
 Drawn By **Simon Cook**

Designer **Ken McLeod**
 LX Design **Grant Anderson**
 Date **11/1/17** Scale **1:25@A0**

Drawing Number
1

Atheneum Ground plan 11/1/17

Chess

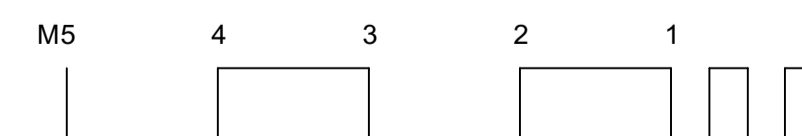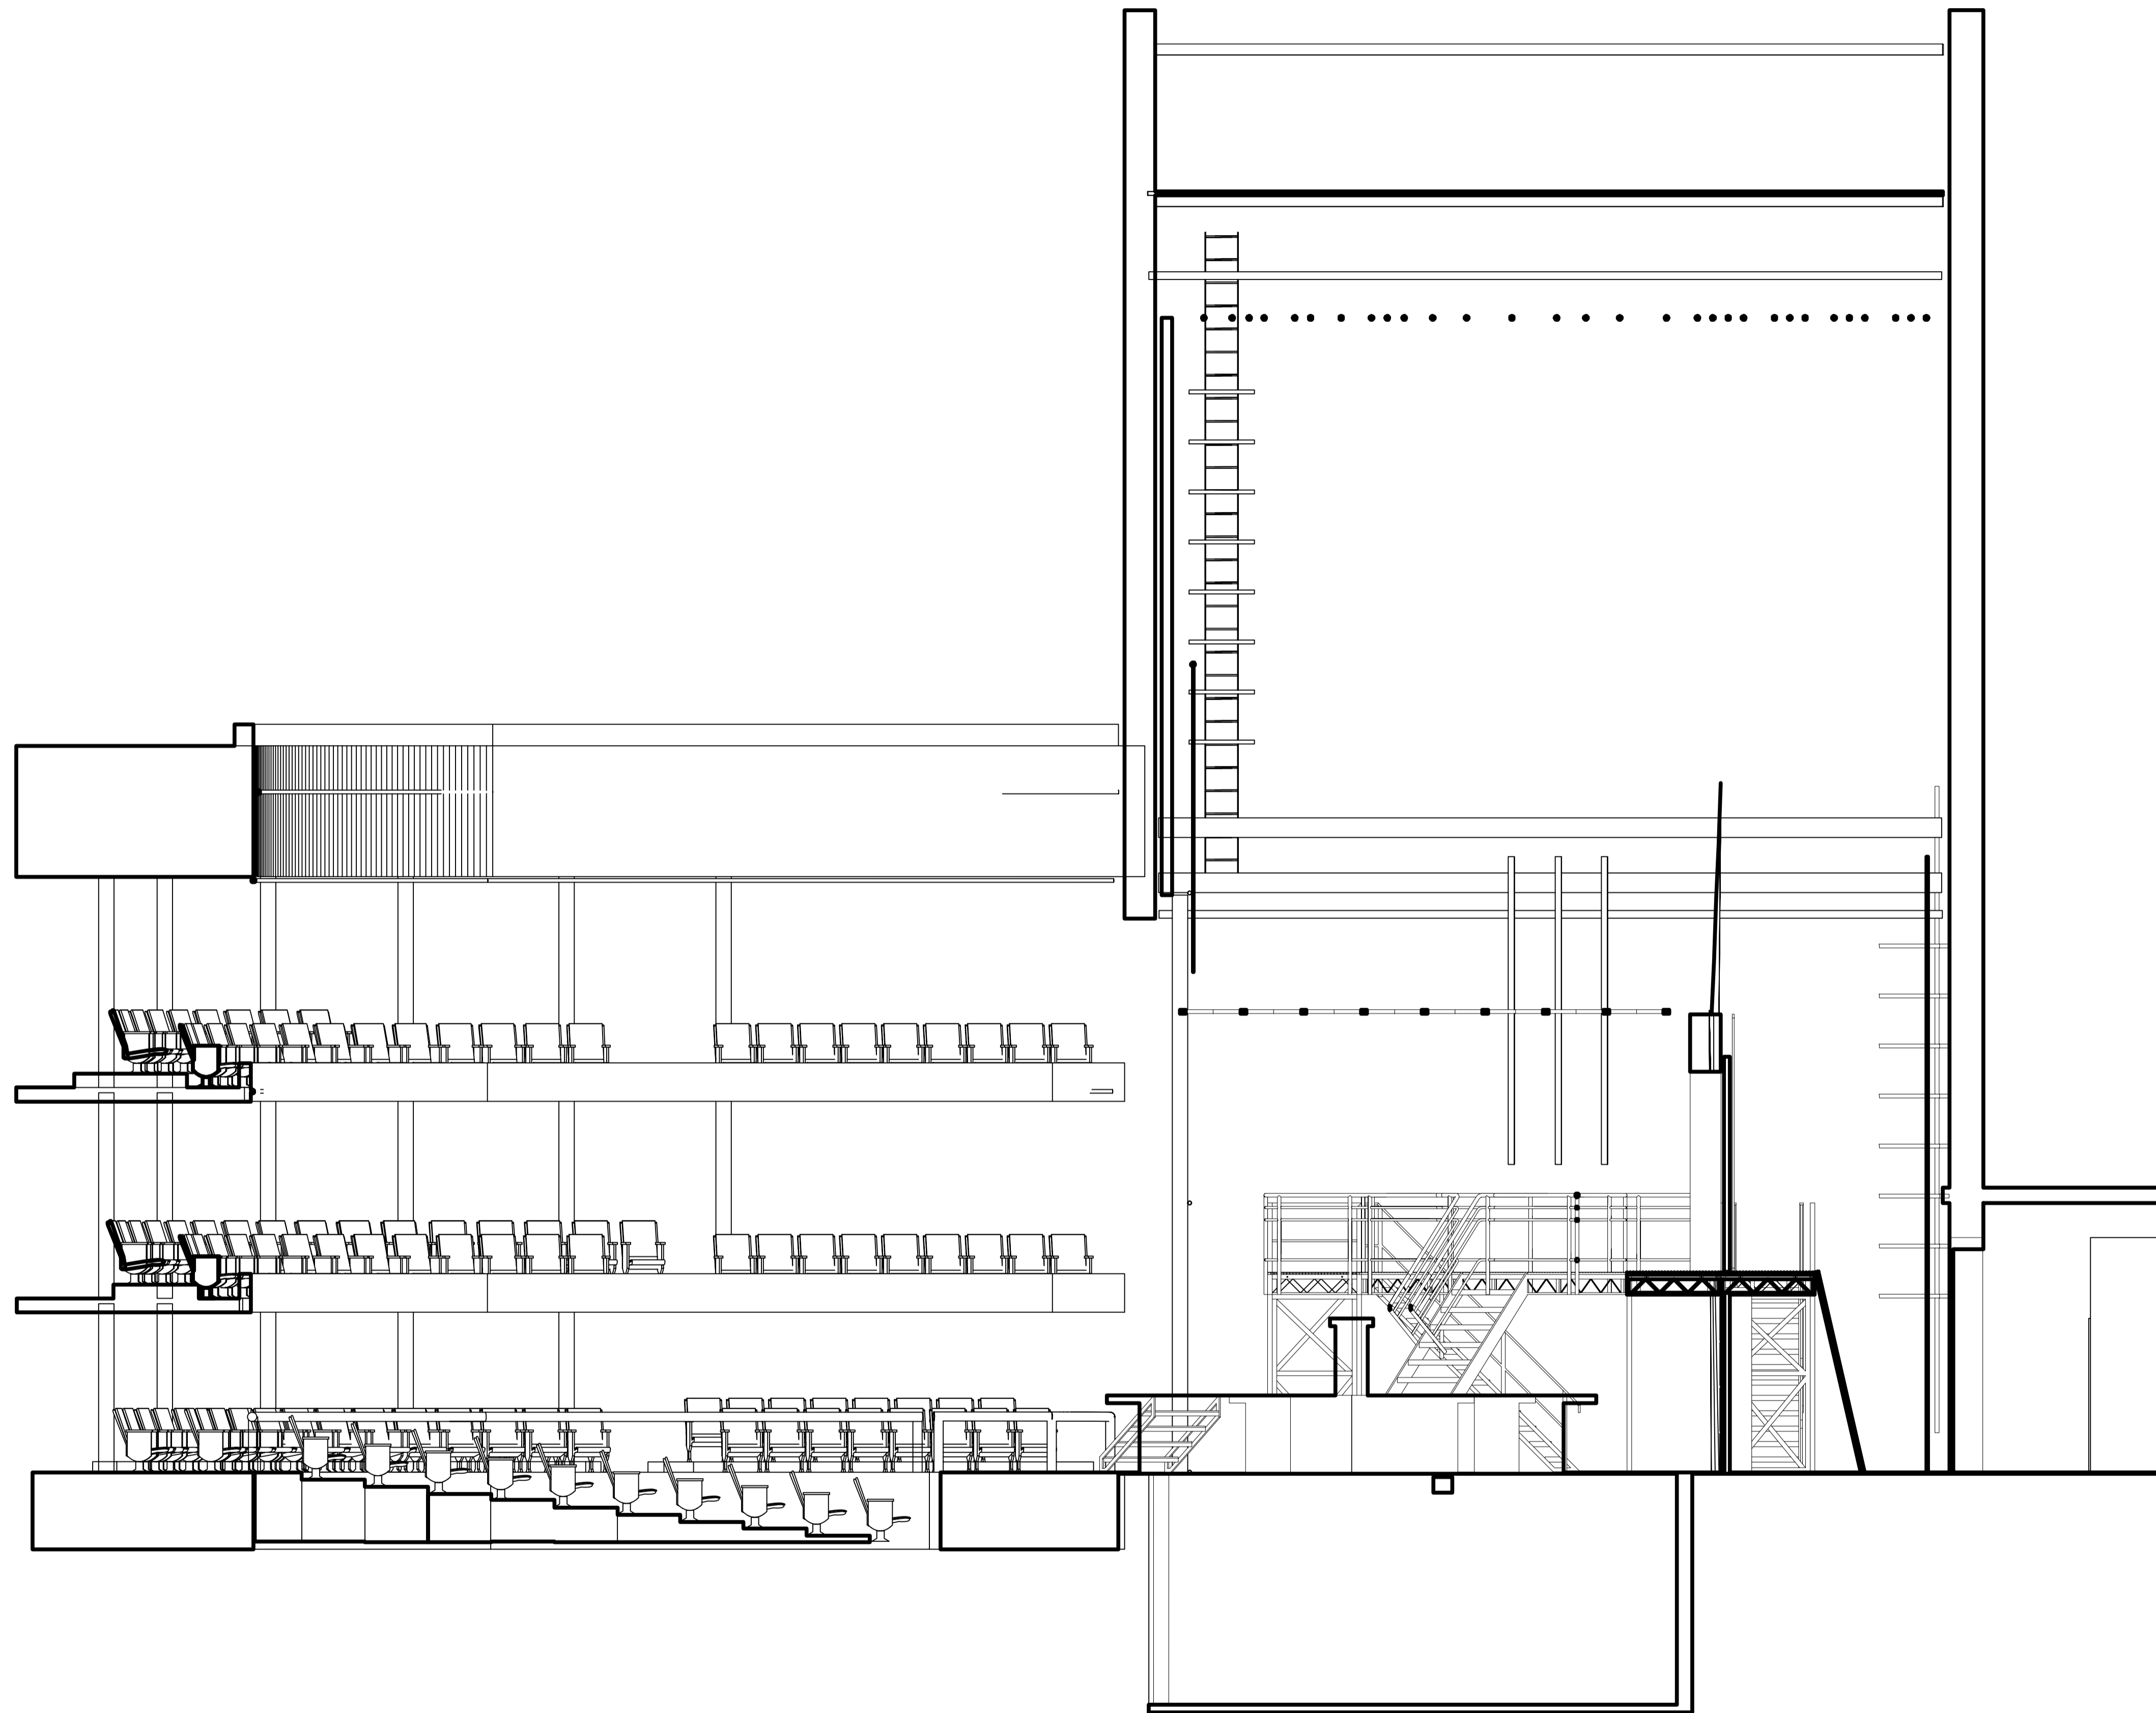

Chess

CL section

Director **Andrew Panton**

Stage Manager

TSM

Drawn By **Simon Cook**

Designer **Ken McLeod**

LX Design **Grant Anderson**

Date

11/1/17

Scale

1:50@A1

Drawing Number

2

11/1/17

CL section

Chess