



30
29
28
27
26
25
24
23
22
21
20
19
18
17
DP16
DP15
DP14
DP13
DP12
11
10
9
8
7
6
5
4
3
2
1
W

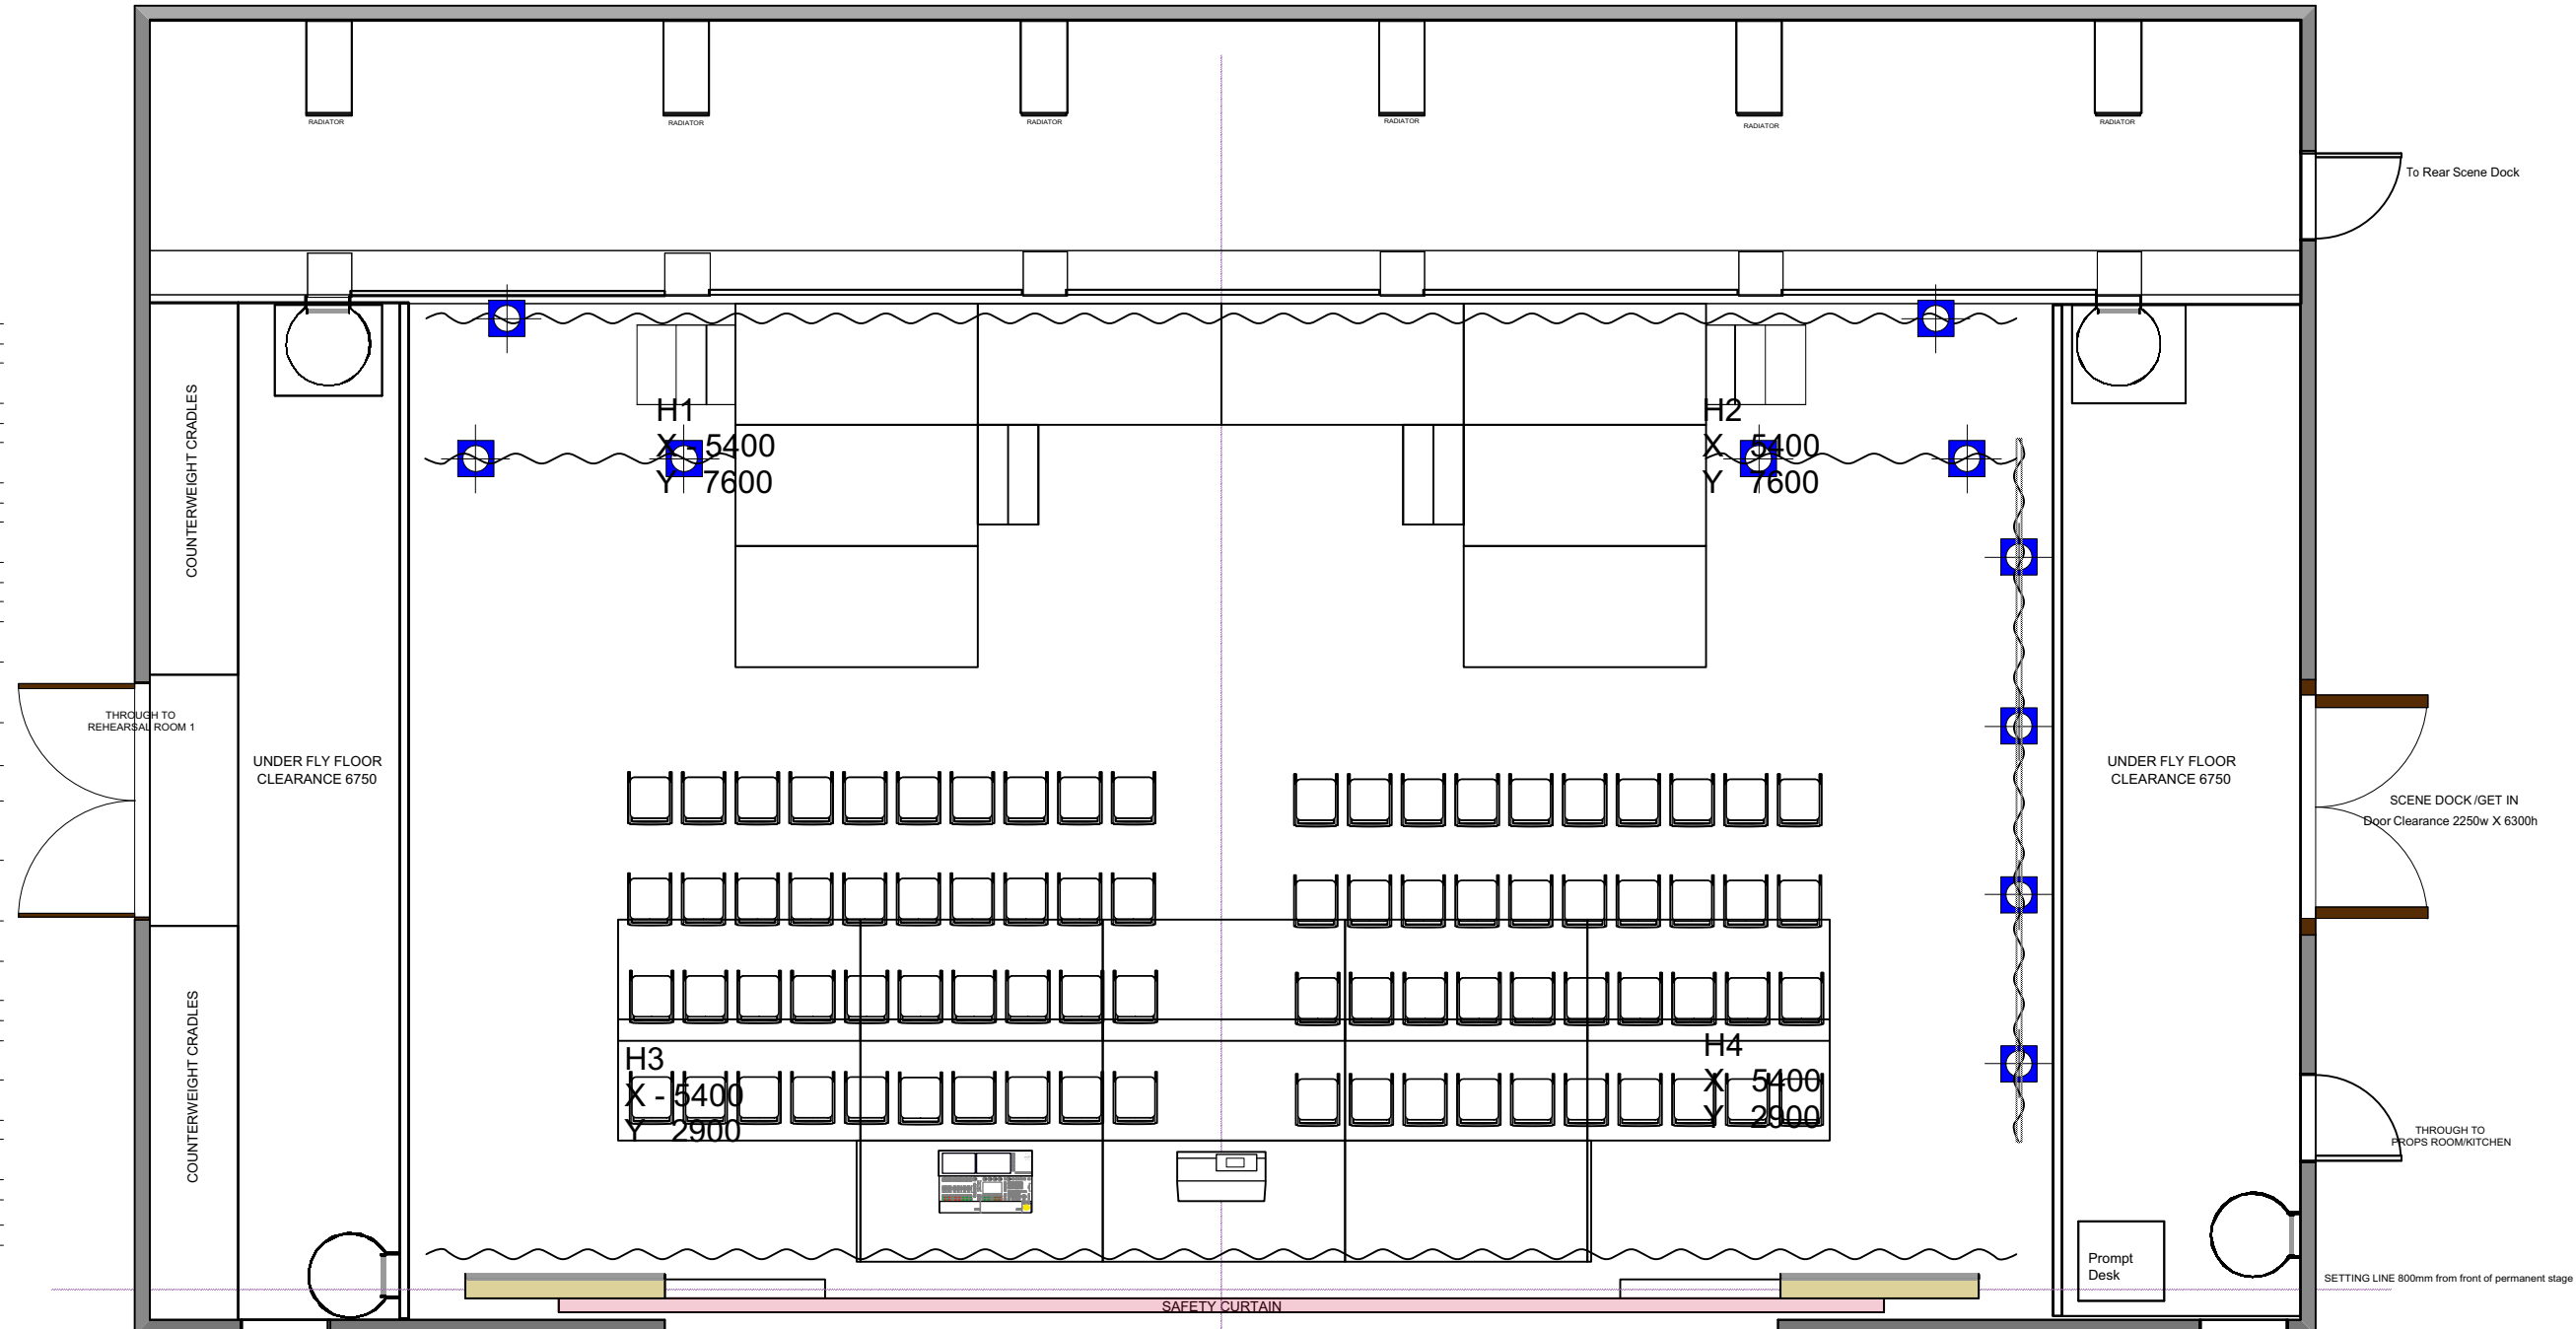

TECHNICAL DATA	
Proscenium Opening	8 000mm - 11 200mm (w) x 7 180mm (h)
Setting Line to D/S of Rear Columns	10 000mm
Setting Line To Edge Of Stage	800mm
Setting Line To Edge of Forestage/Pit Elevator	3110mm
Depth of Forestage/Pit Elevator	2 310mm
Height of Stage from Stalls Level	910mm
Max Width of Stage	20 75 0mm
Width Between Fly Floors	16 550mm
Clearance To Underside of Fly Floors	6700mm
Height to Underside of Grid (Bar Travel)	15 500mm
Bar Width Counter Weights	11 500mm SWL 400kg UDL / 45kg PL
Bar Width DP Counter Weights	12 000mm SWL 370kg UDL / 50kg PL
Bar Width Hemp Sets	10 650mm SWL 50kg UDL
Get In Clearance Dimensions	
Stage Left	2 250 (w) x 6 300 (h)
Stage Right	2 350 (w) x 2 800 (h)

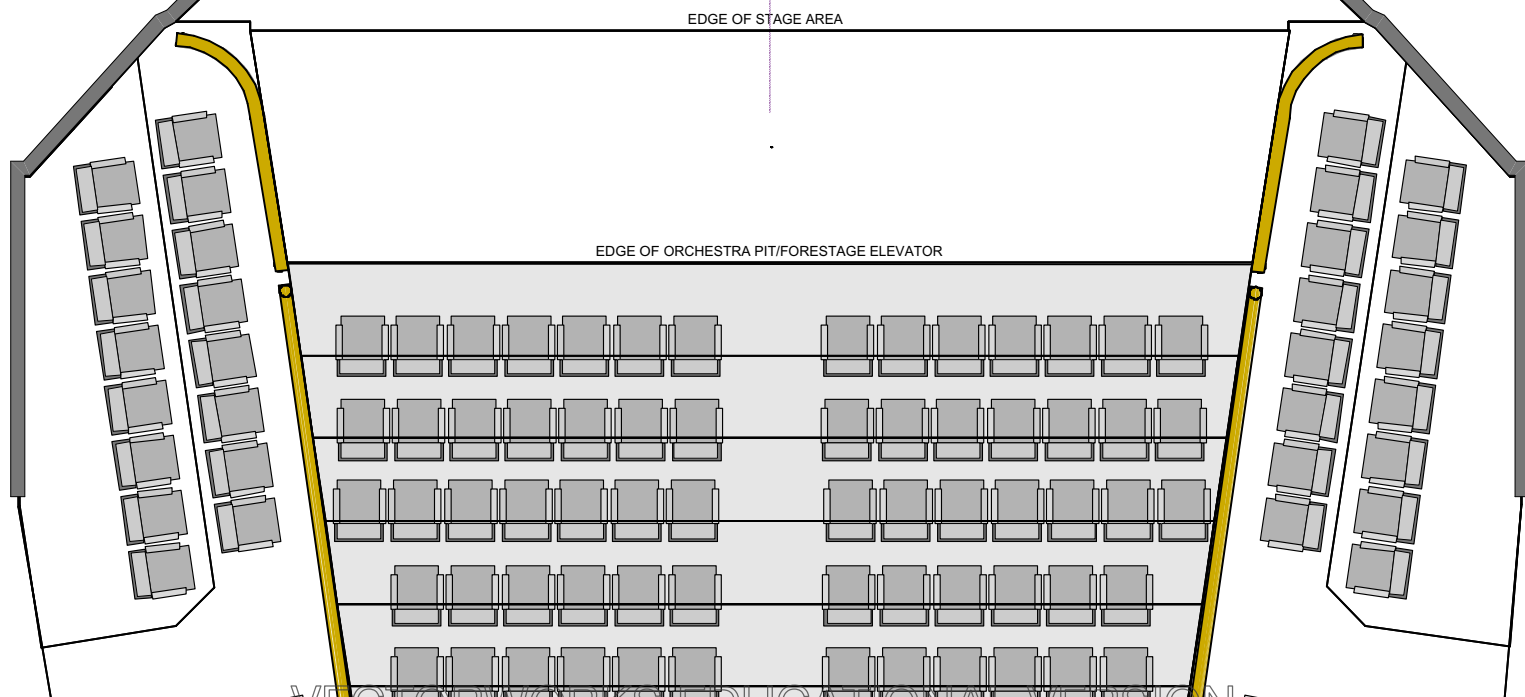

Updates
V2019 New Layer Structure

Steve Macluskie 0141 270 8257
Simon Cook 0141 270 8108

Show Name		
Reference		
Reference	Drawn By	Date
Reference	Drawn By	00/00/00
CAD File Name		
1:75@A3		