


TECHNICAL DATA

Proscenium Opening	8 000mm - 11 200mm (w) x 7 180mm (h)
Setting Line to D/S of Rear Columns	10 000mm
Setting Line To Edge Of Stage	800mm
Setting Line To Edge of Forestage/Pit Elevator	3 110mm
Depth of Forestage/Pit Elevator	2 310mm
Height of Stage from Stalls Level	910mm
Max Width of Stage	20 750mm
Width Between Fly Floors	16 550mm
Clearance To Underside of Fly Floors	6 700mm
Height to Underside of Grid (Bar Travel)	15 500mm
Bar Width Counter Weights	11 500mm SWL 400kg UDL / 45kg PL
Bar Width DP Counter Weights	12 000mm SWL 370kg UDL / 50kg PL
Bar Width Hemp Sets	10 650mm SWL 50kg UDL
Get In Clearance Dimensions	
Stage Left	2 250 (w) x 6 300 (h)
Stage Right	2 350 (w) x 2 800 (h)

Hard Masker -

Dog Leg -

EDGE OF ORCHESTRA PIT/FORESTAGE ELEVATOR

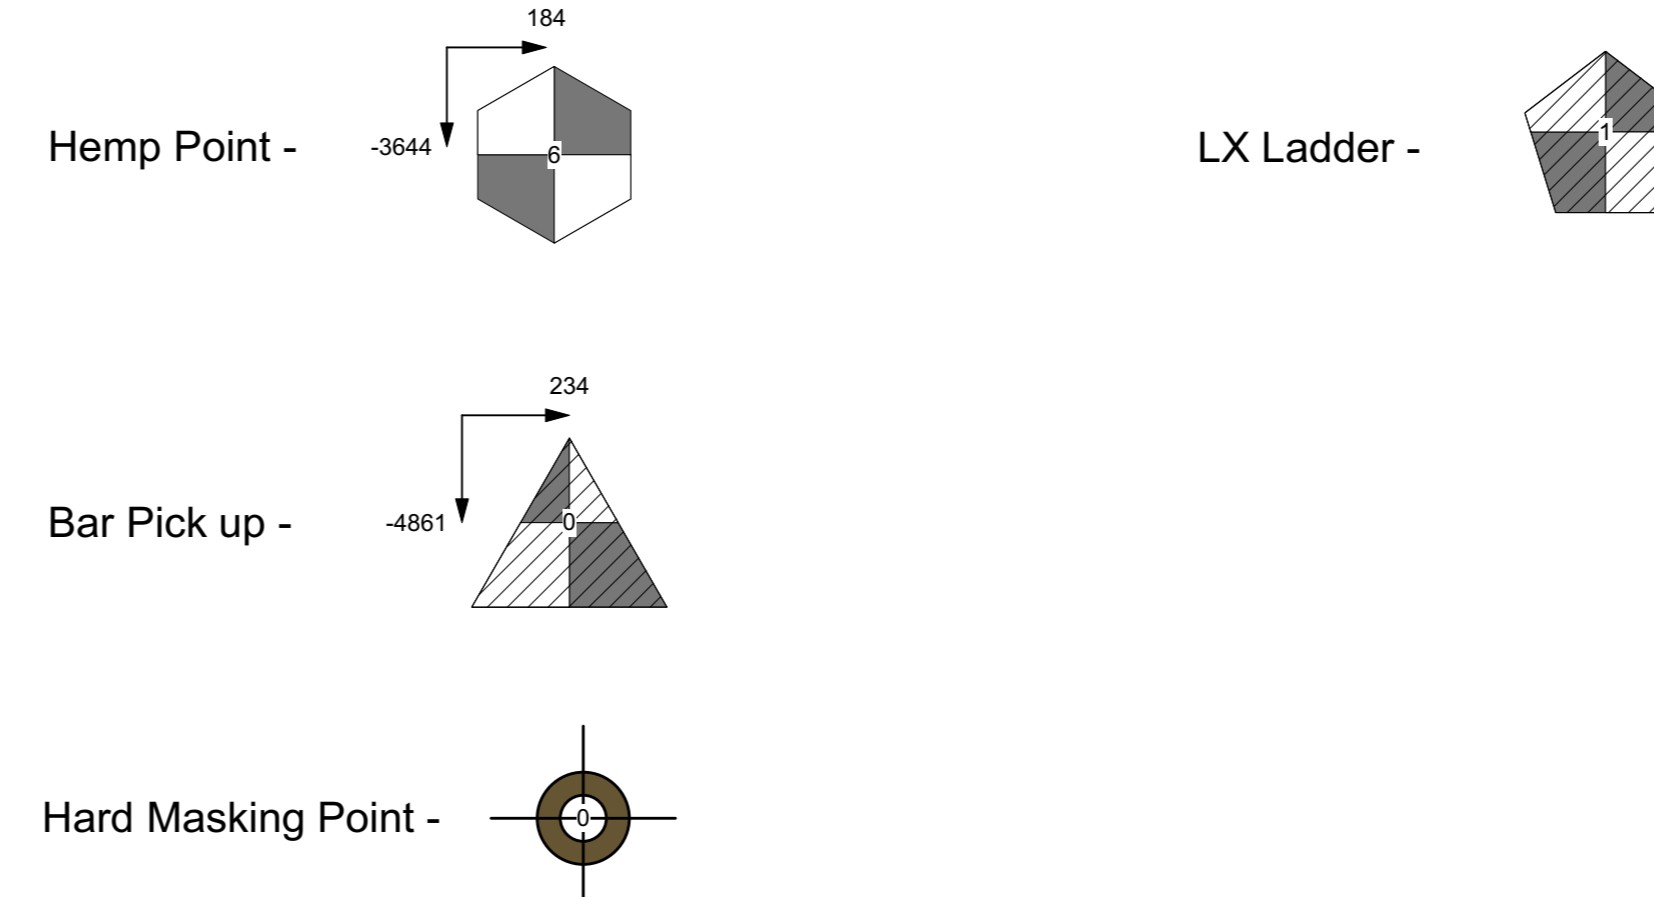

Updates

14/R/18 Dimmer Info Formatting Fixed

- 22/10/20 replaced CW and FOH bar symbol architecture with lighting pipes
- 18/02/21 moved some DP and CW bars to correct y-position added missing catwalk 2 right rail back in
- 30/04/21 converted Gods rail and FOH catwalk rails to lighting pipes

Steve Macluskie 0141 270 8257
Simon Cook 0141 270 8108