


1

2

3

MA2
2 port Node

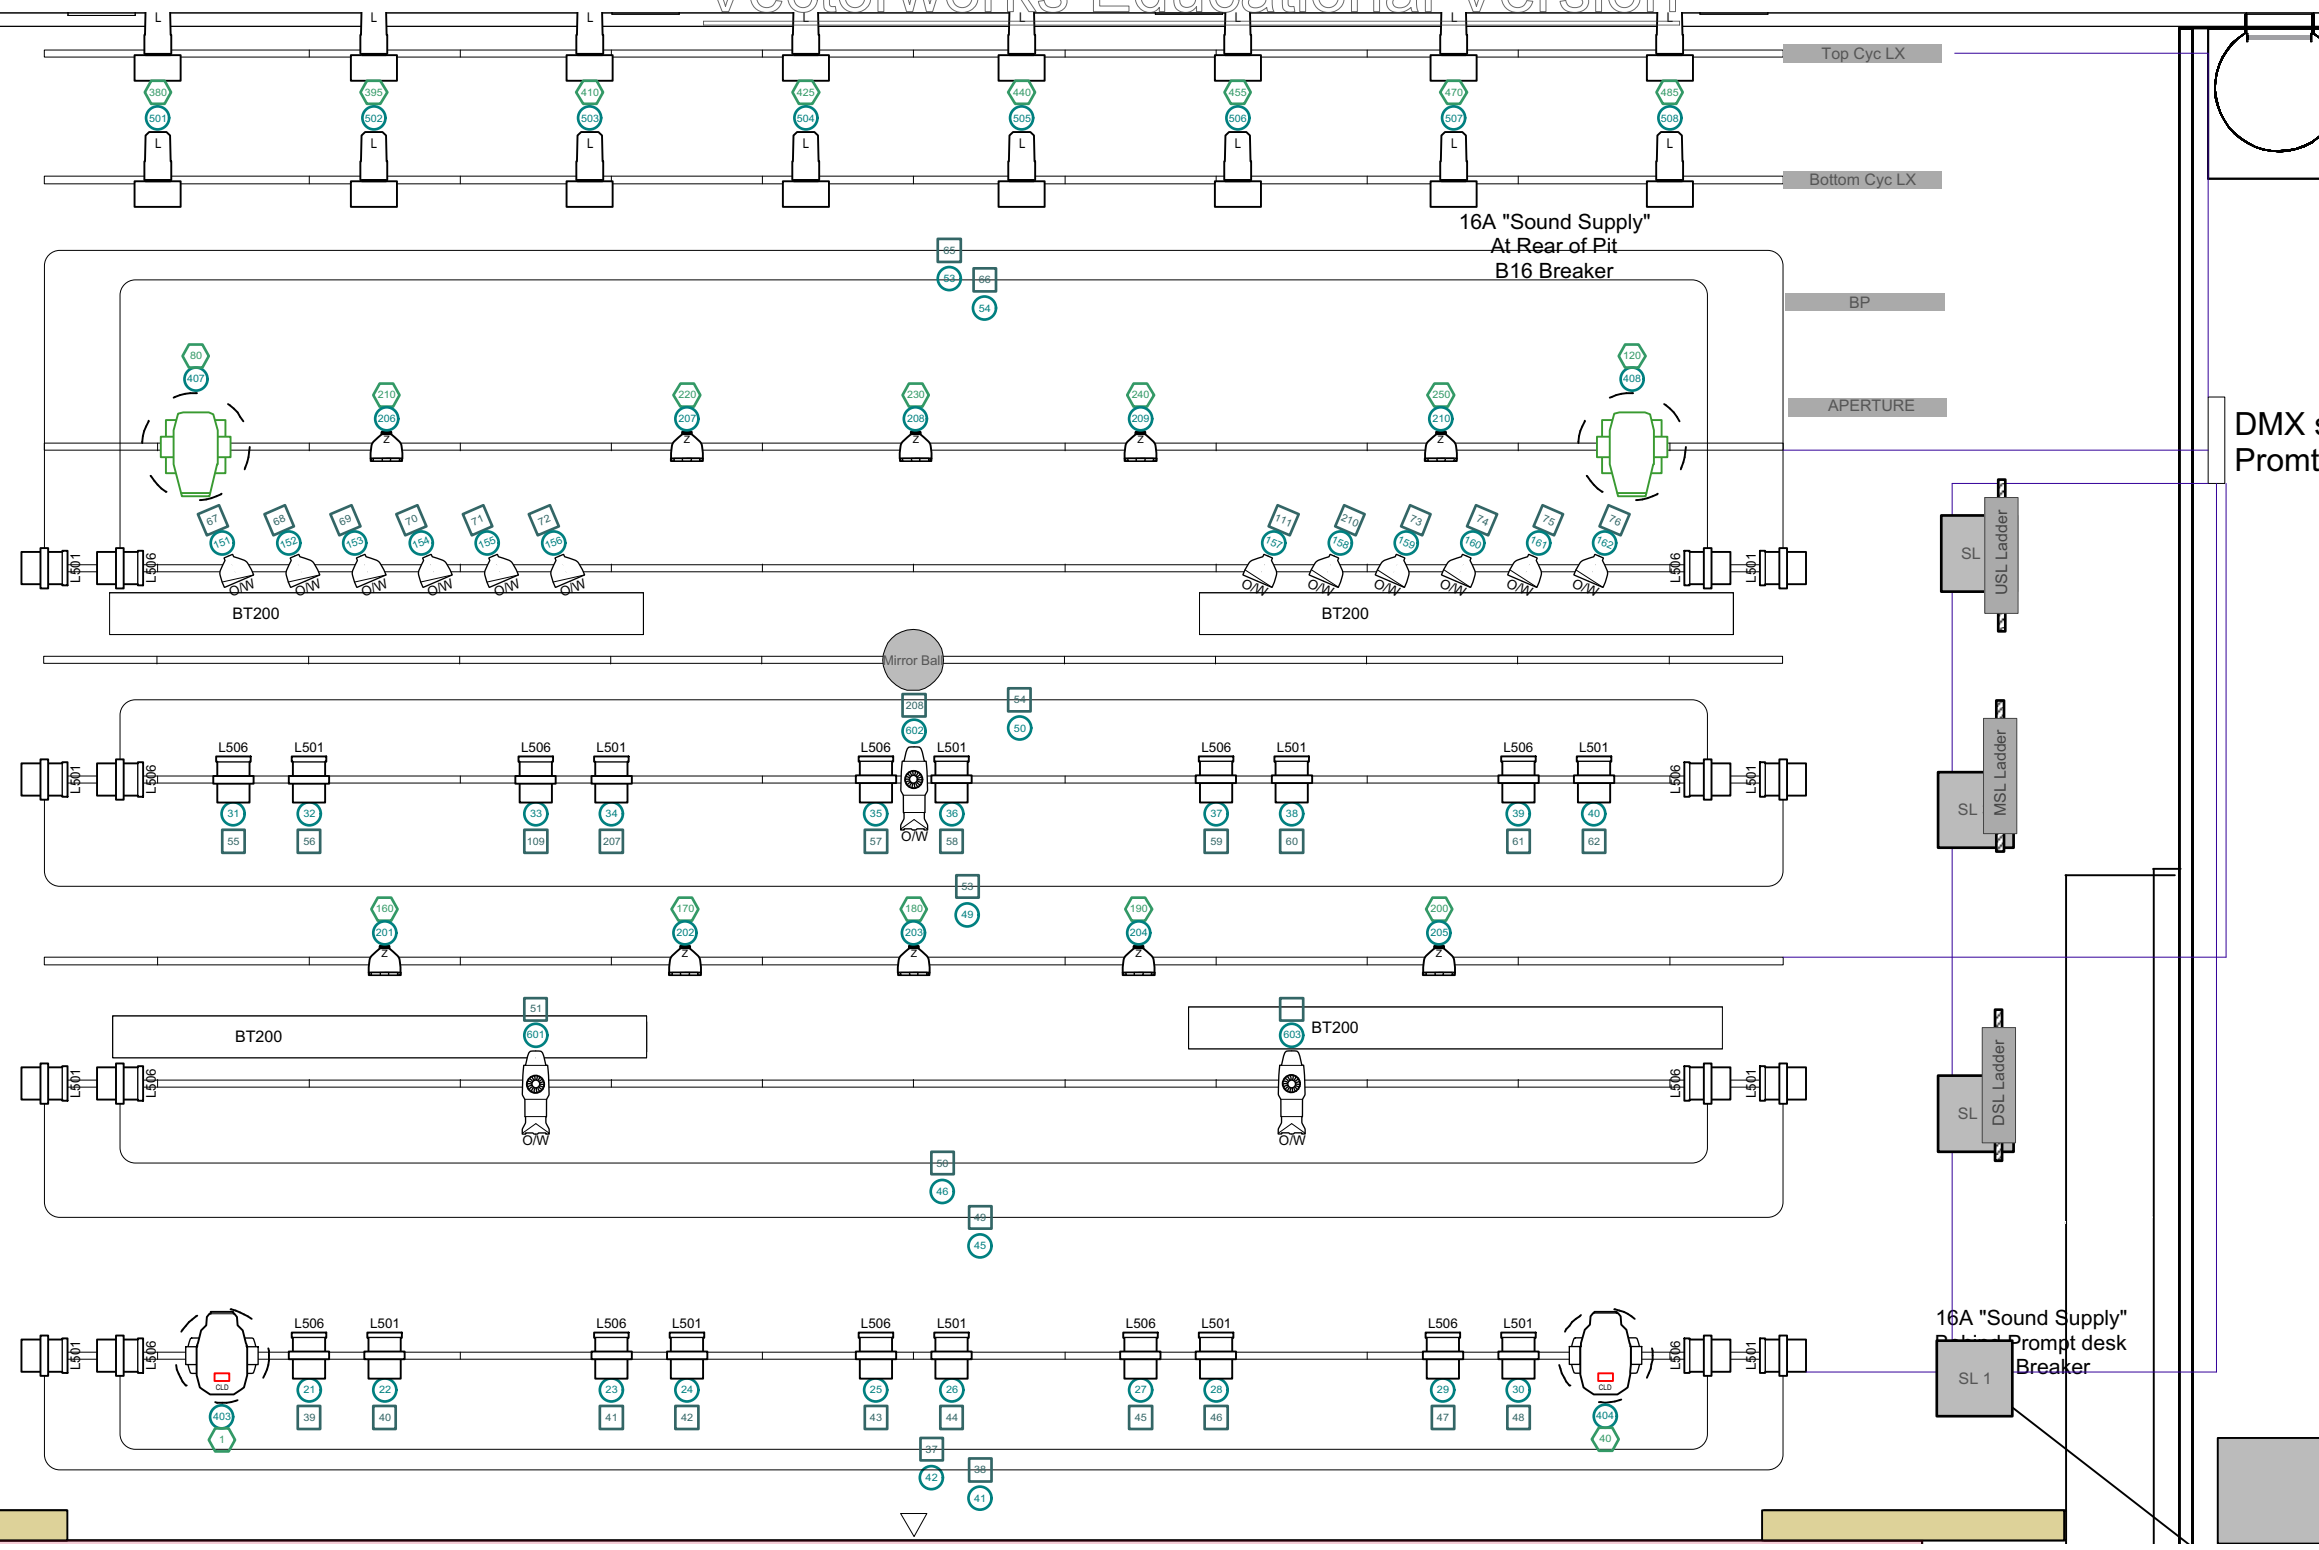

1 [Ballet 2020 Data run]
Scale: 1:50

Notes:
- All intelligent fixtures will be broke out from DMX splitter on prompt side fly floor and MA2 2 port node on fly floor

Title Balet 2020 Data		
Drawing Number 1	Drawn By Nick	Date Date
CAD File Name		

1

2

3