


Light		
	ADB Lighting SP50 @ 5kw	2
	ETC ColorSource PAR Wide Round @ 90w	9
	ETC ColorSource Spot 15deg-30deg Zoom @ 160w	12
	ETC Source4 14deg @ 575 w	8
	ETC Source4 19deg @ 575w	35
	ETC Source4 26deg @ 575w	11
	ETC Source4 36deg @ 575w	0
	ETC Source4 50deg @ 575w	0
	ETC Source4 Fresnel @ 750w	14
	ETC Source4 LEDLS 14deg @ 117w	0
	ETC Source4 LEDLS 19deg @ 117w	2
	ETC Source4 LEDLS 26deg @ 117w	27
	ETC Source4 LEDLS 36deg @ 117w	10
	ETC Source4 LEDLS 50deg @ 117w	2
	ETC Source4 PAR NSP @ 575w	2
	ETC Source4 PAR MFL @ 575w	36
	ETC Source4 PARnel @ 575/750w	10
	ETC Source4 Zoom 15-30deg @ 575w	19
	ETC Source4 Zoom 25-50deg @ 575w	15
	6in Light bulb @ 100w	0
	Martin RUSH PAR 2 RGBW Zoom @ 151w	8
	Selecon Arena High Performance Fresnel @ 2kw	20
	Selecon Rama 7" PC @ 750/1000w	18
	Spotlight PAR 64 MFL @ 1kw	19
	Strong Rima A150 @ 150w	4
	USITT PAR MR-16 Birdie-MFL @ 50w	20
	USITT PAR MR-16 Birdie-VNSP @ 42w	2
Moving Light		
	Ayrton Huracan-X @ 1.4kw	4
	Martin MAC Encore Performance CLD @ 596w	8
Practical		
	USITT Practical Symbol	13
SFX		
	Look Solutions Viper 2.6 @ 2.6kw	2
	Smoke Factory Tour Haze II @ 1.5kw	1
Static Accessory		
	10in Barn Door	1


2 KEY Scale: 1:50

1 Dissocia LX Overhead Scale: 1:50

No 2D

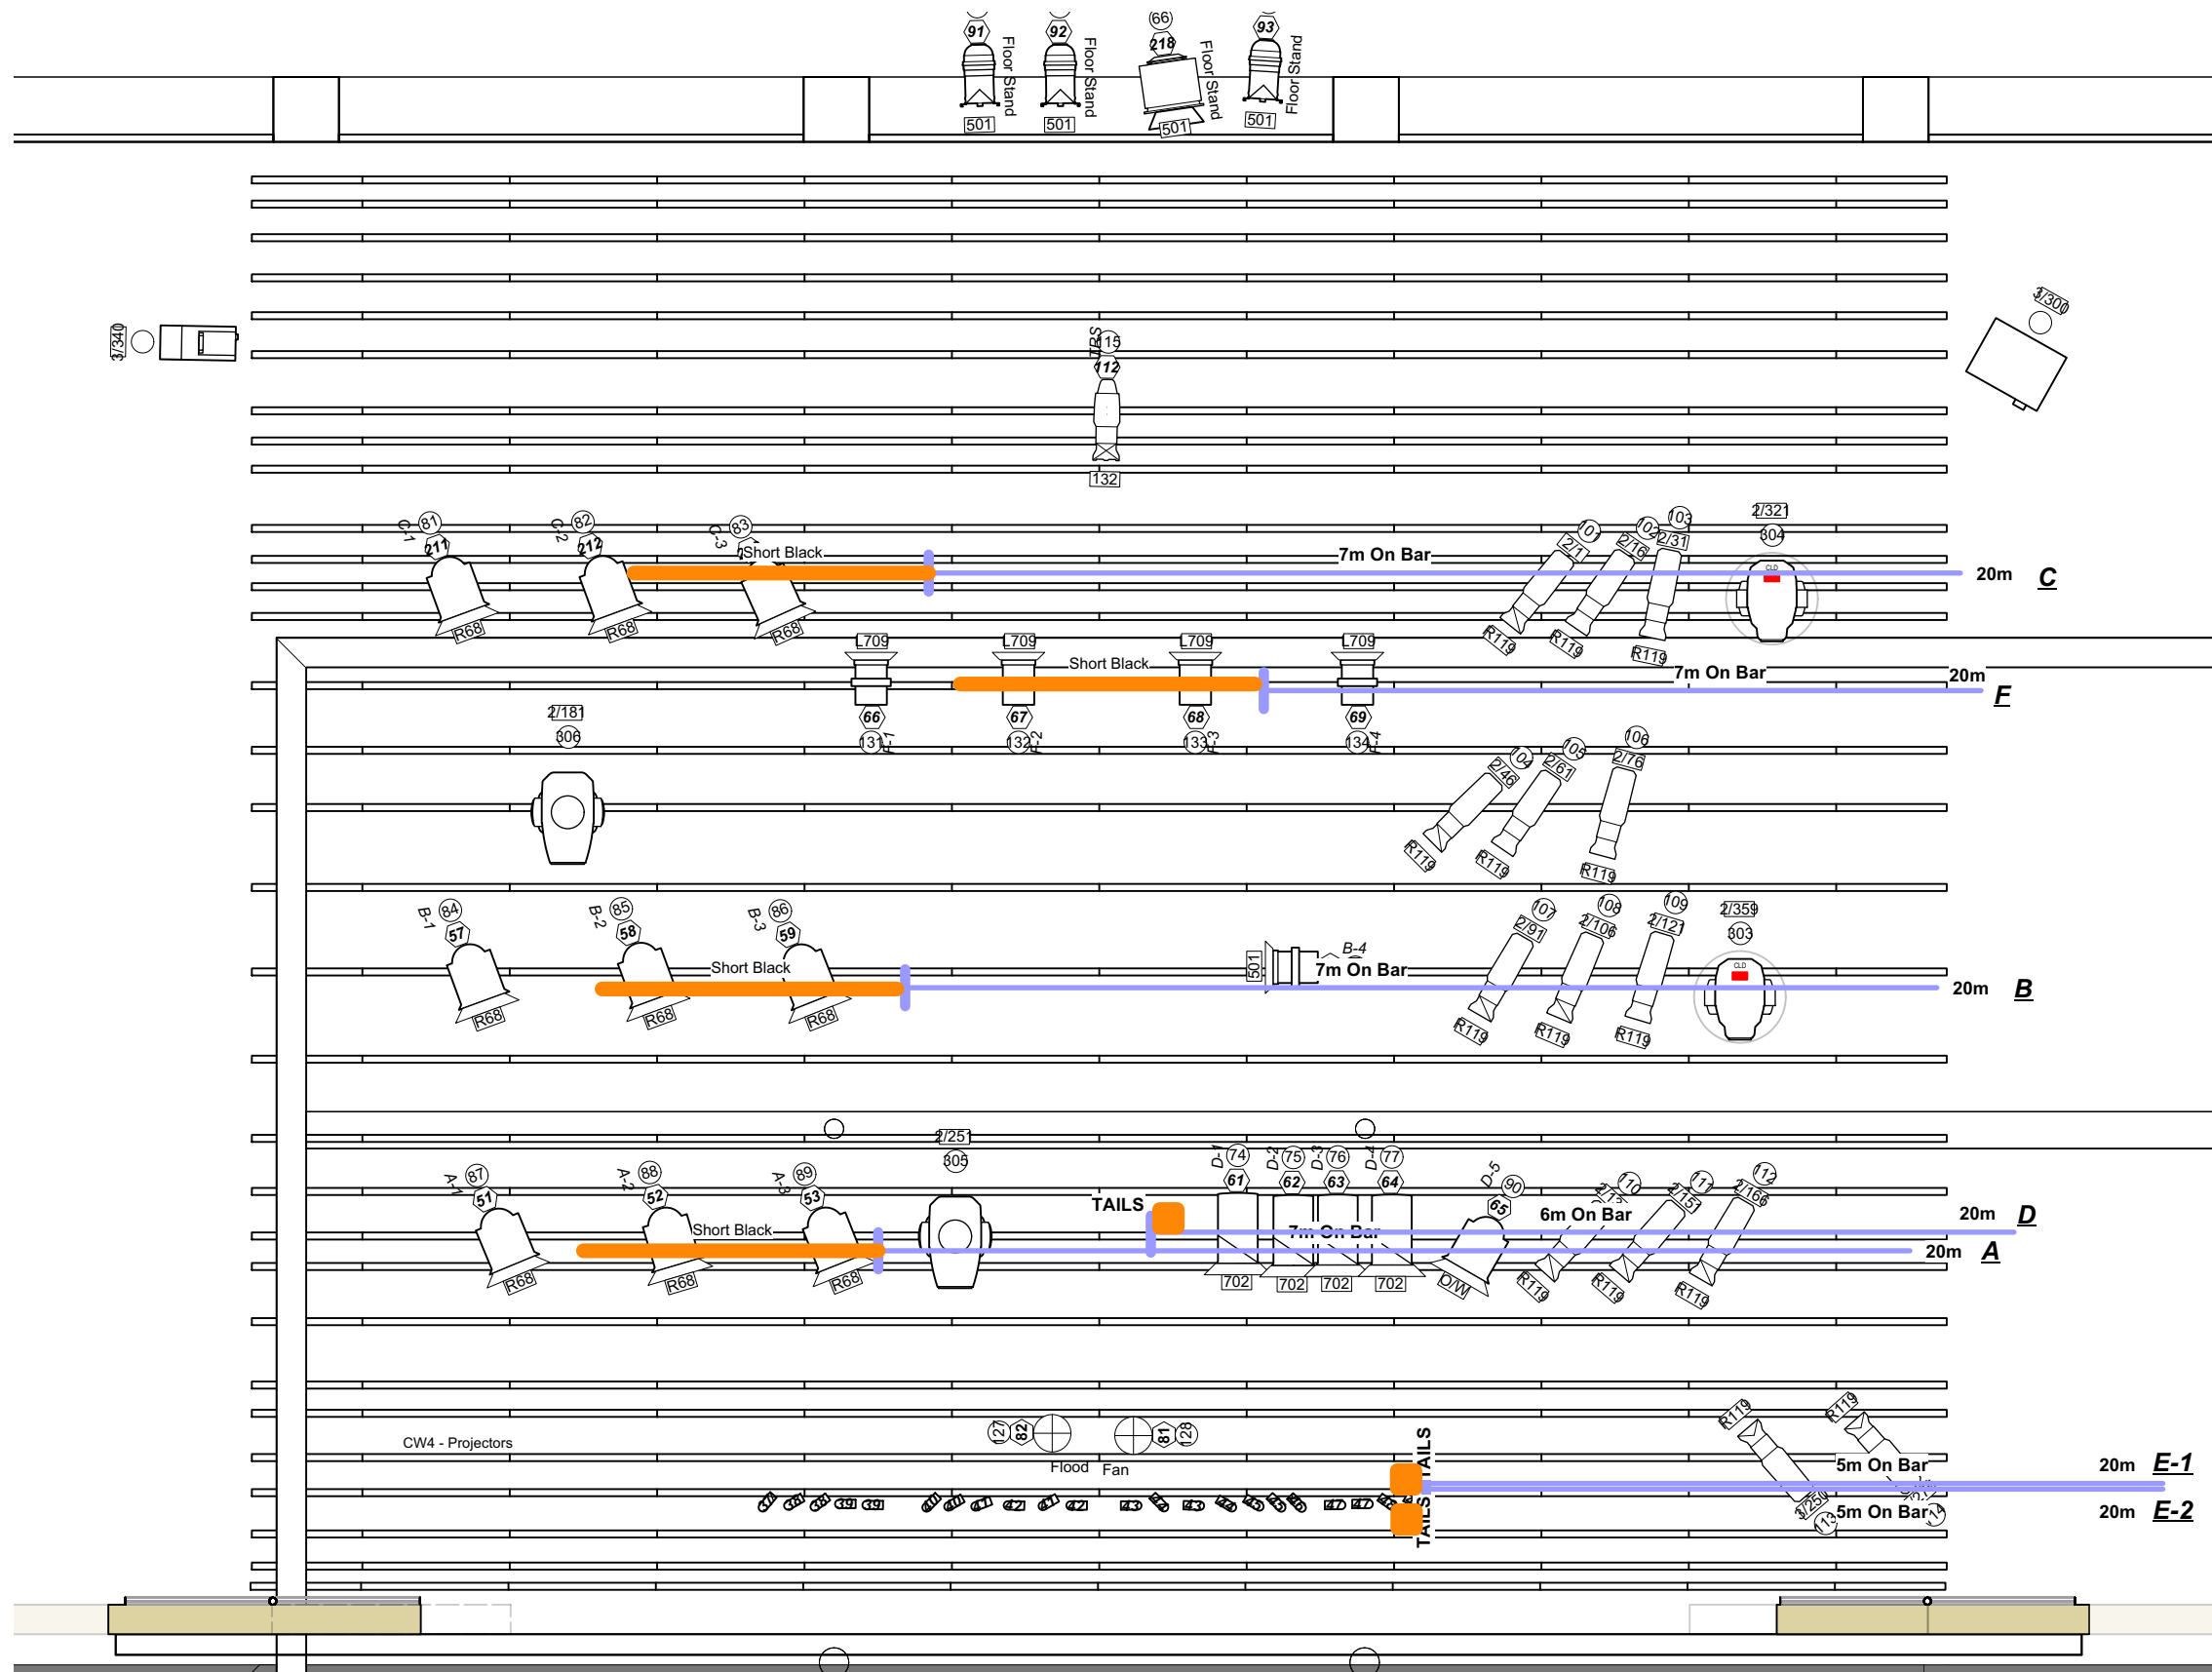


1 Soca and IWB's - Dissocia
Scale: 1:50

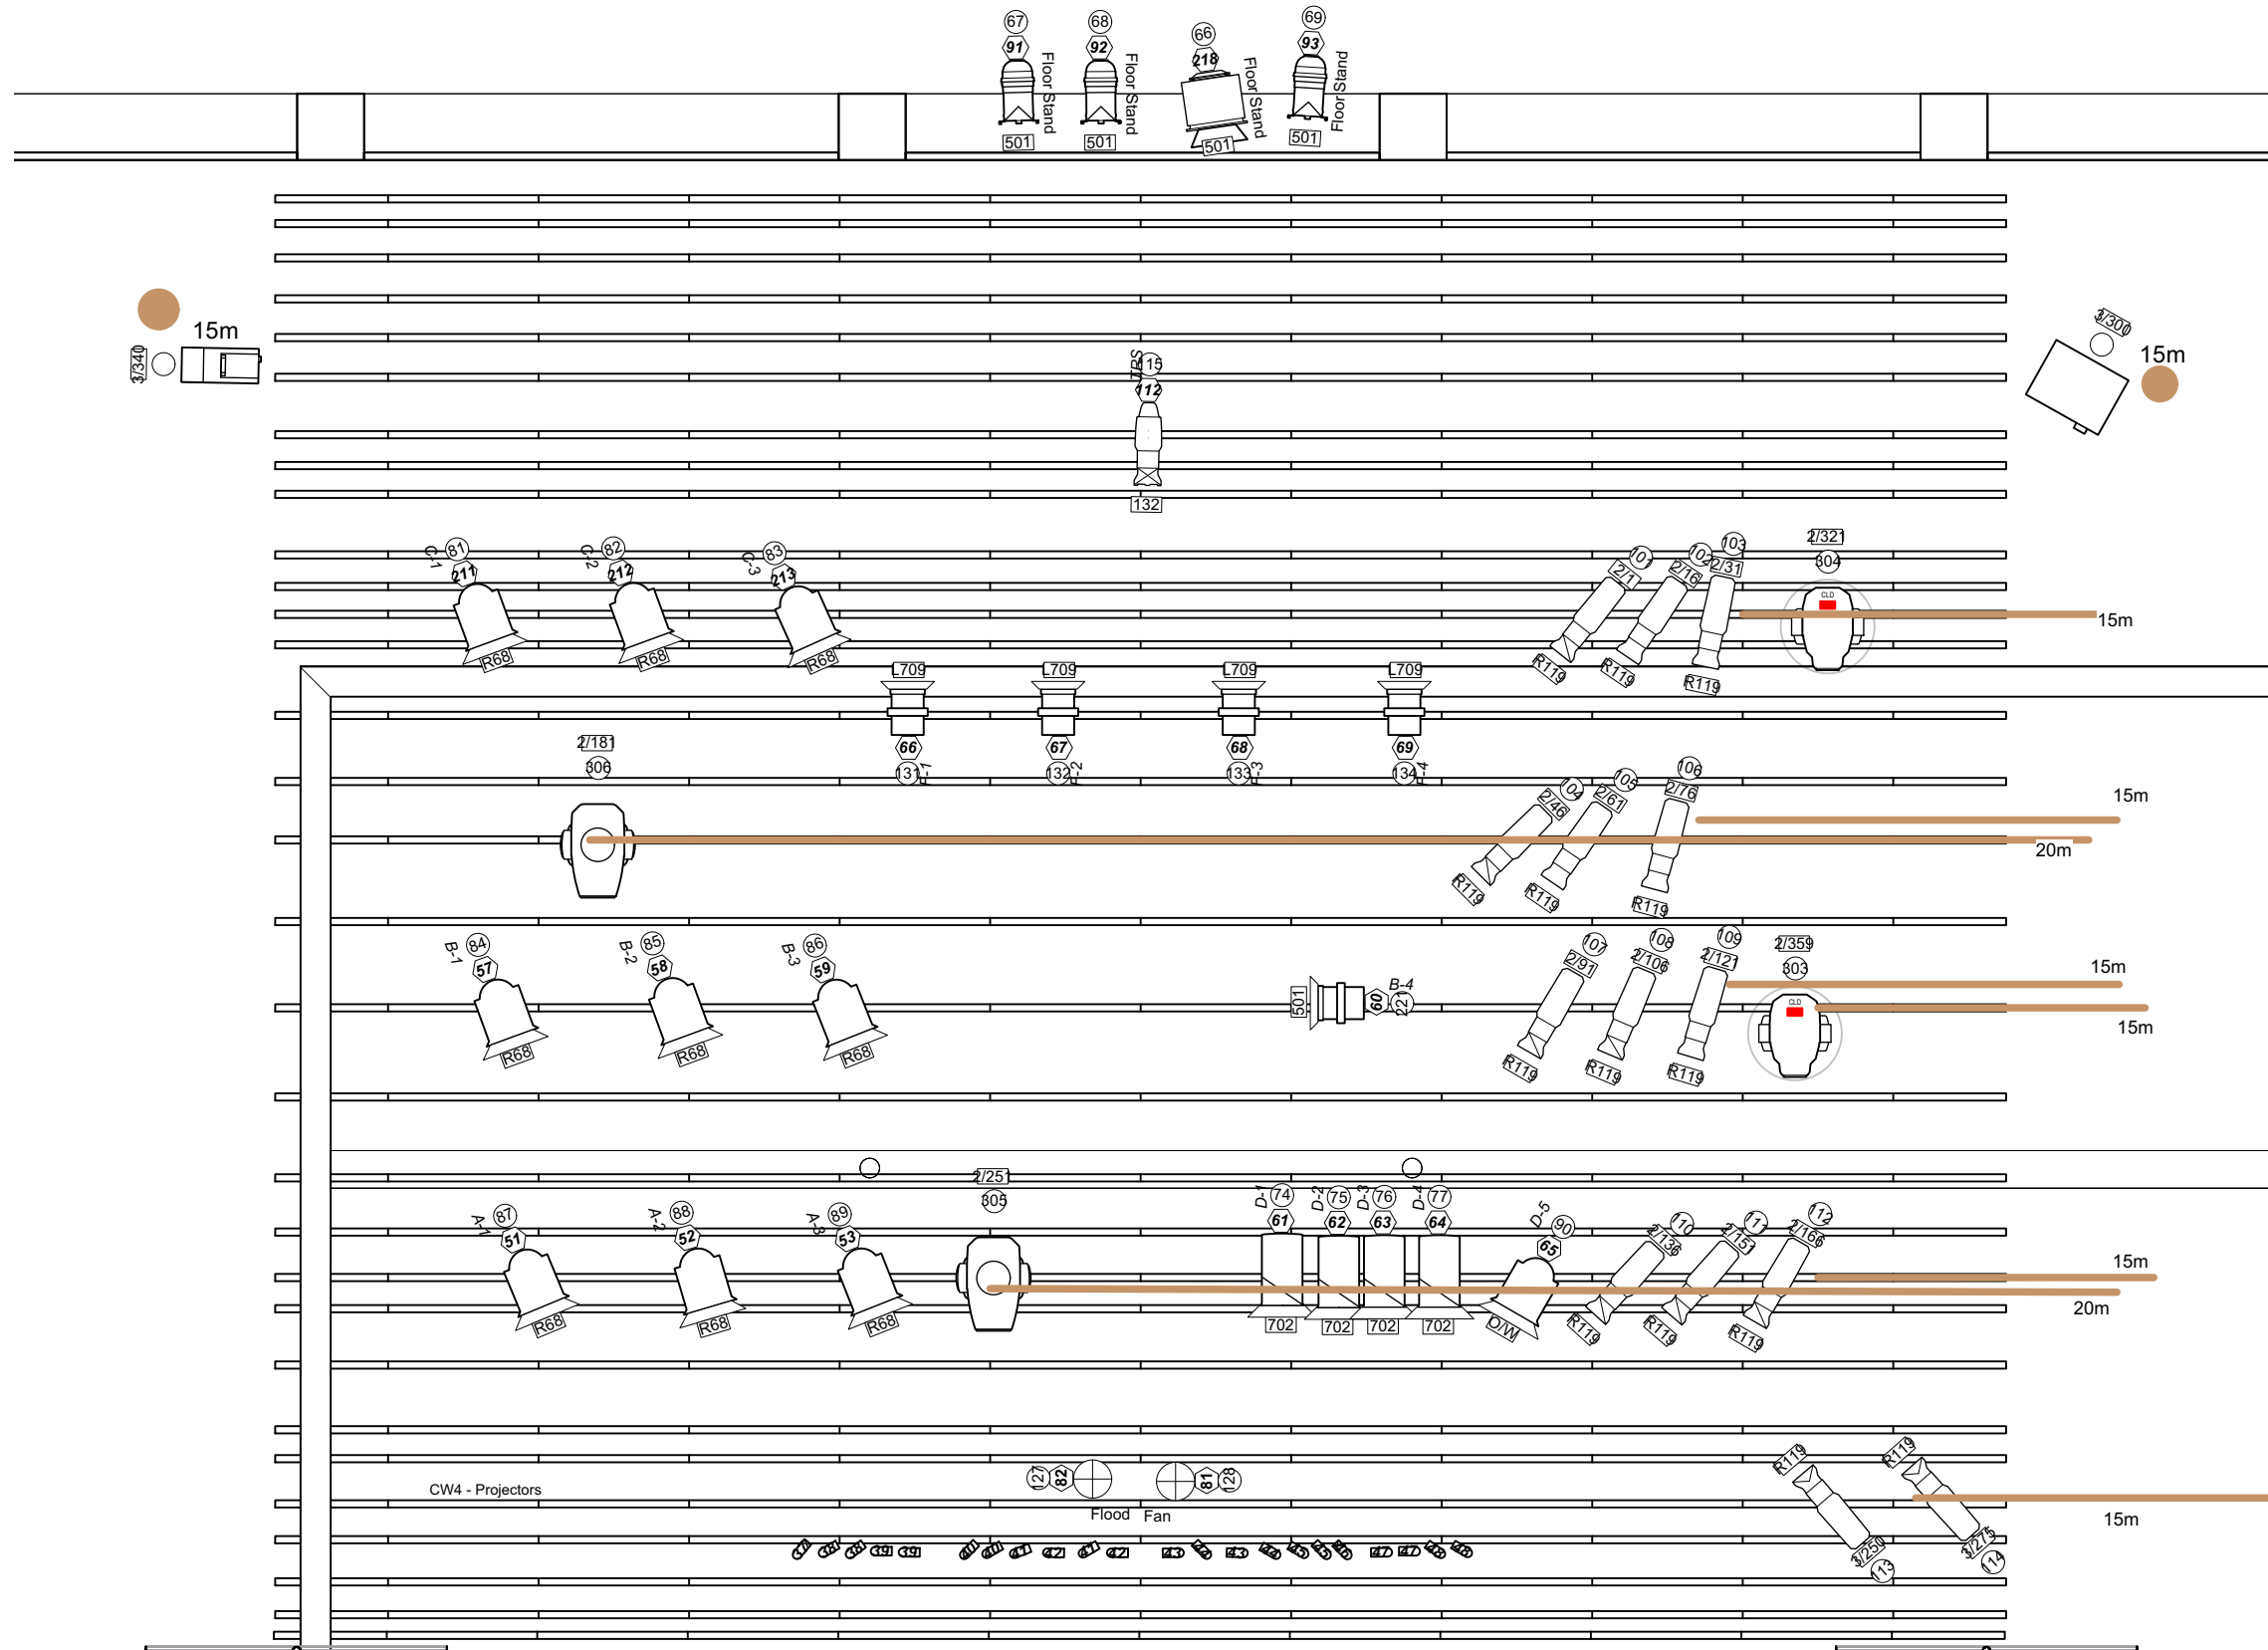


1

16a Overhead - Dissocia
Scale: 1:50

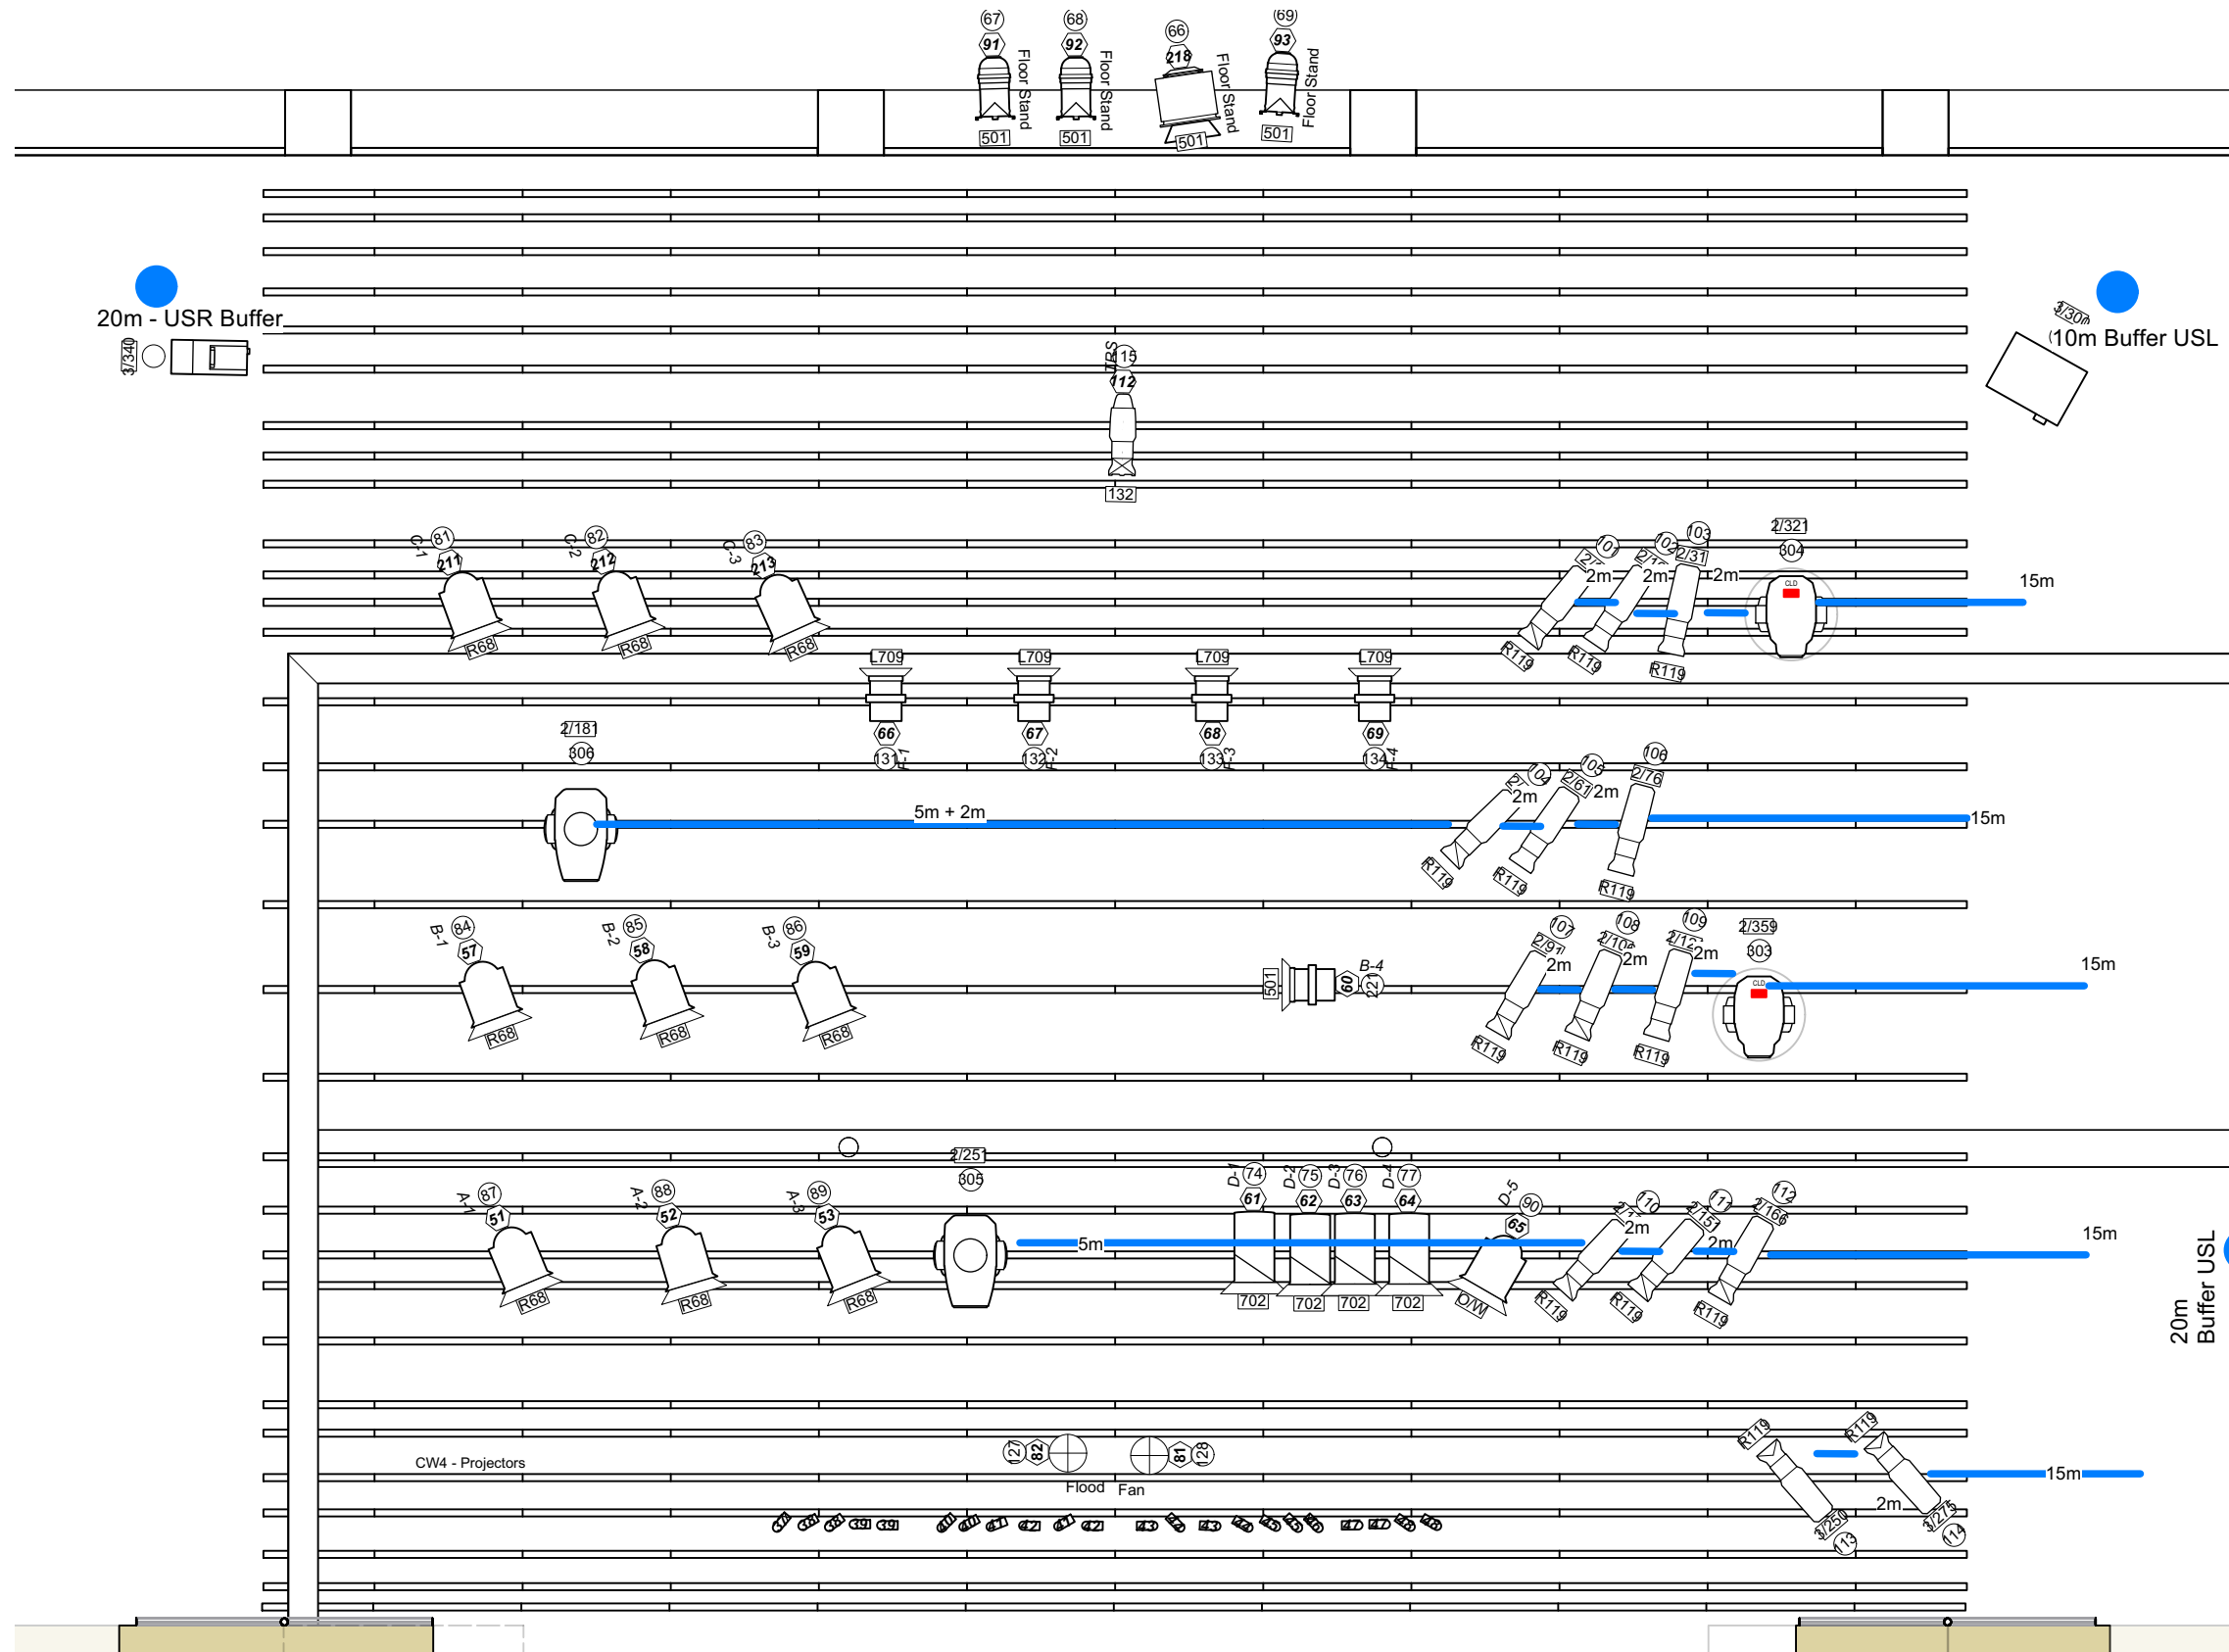

1 DMX Overhead - Dissocia
Scale: 1:50

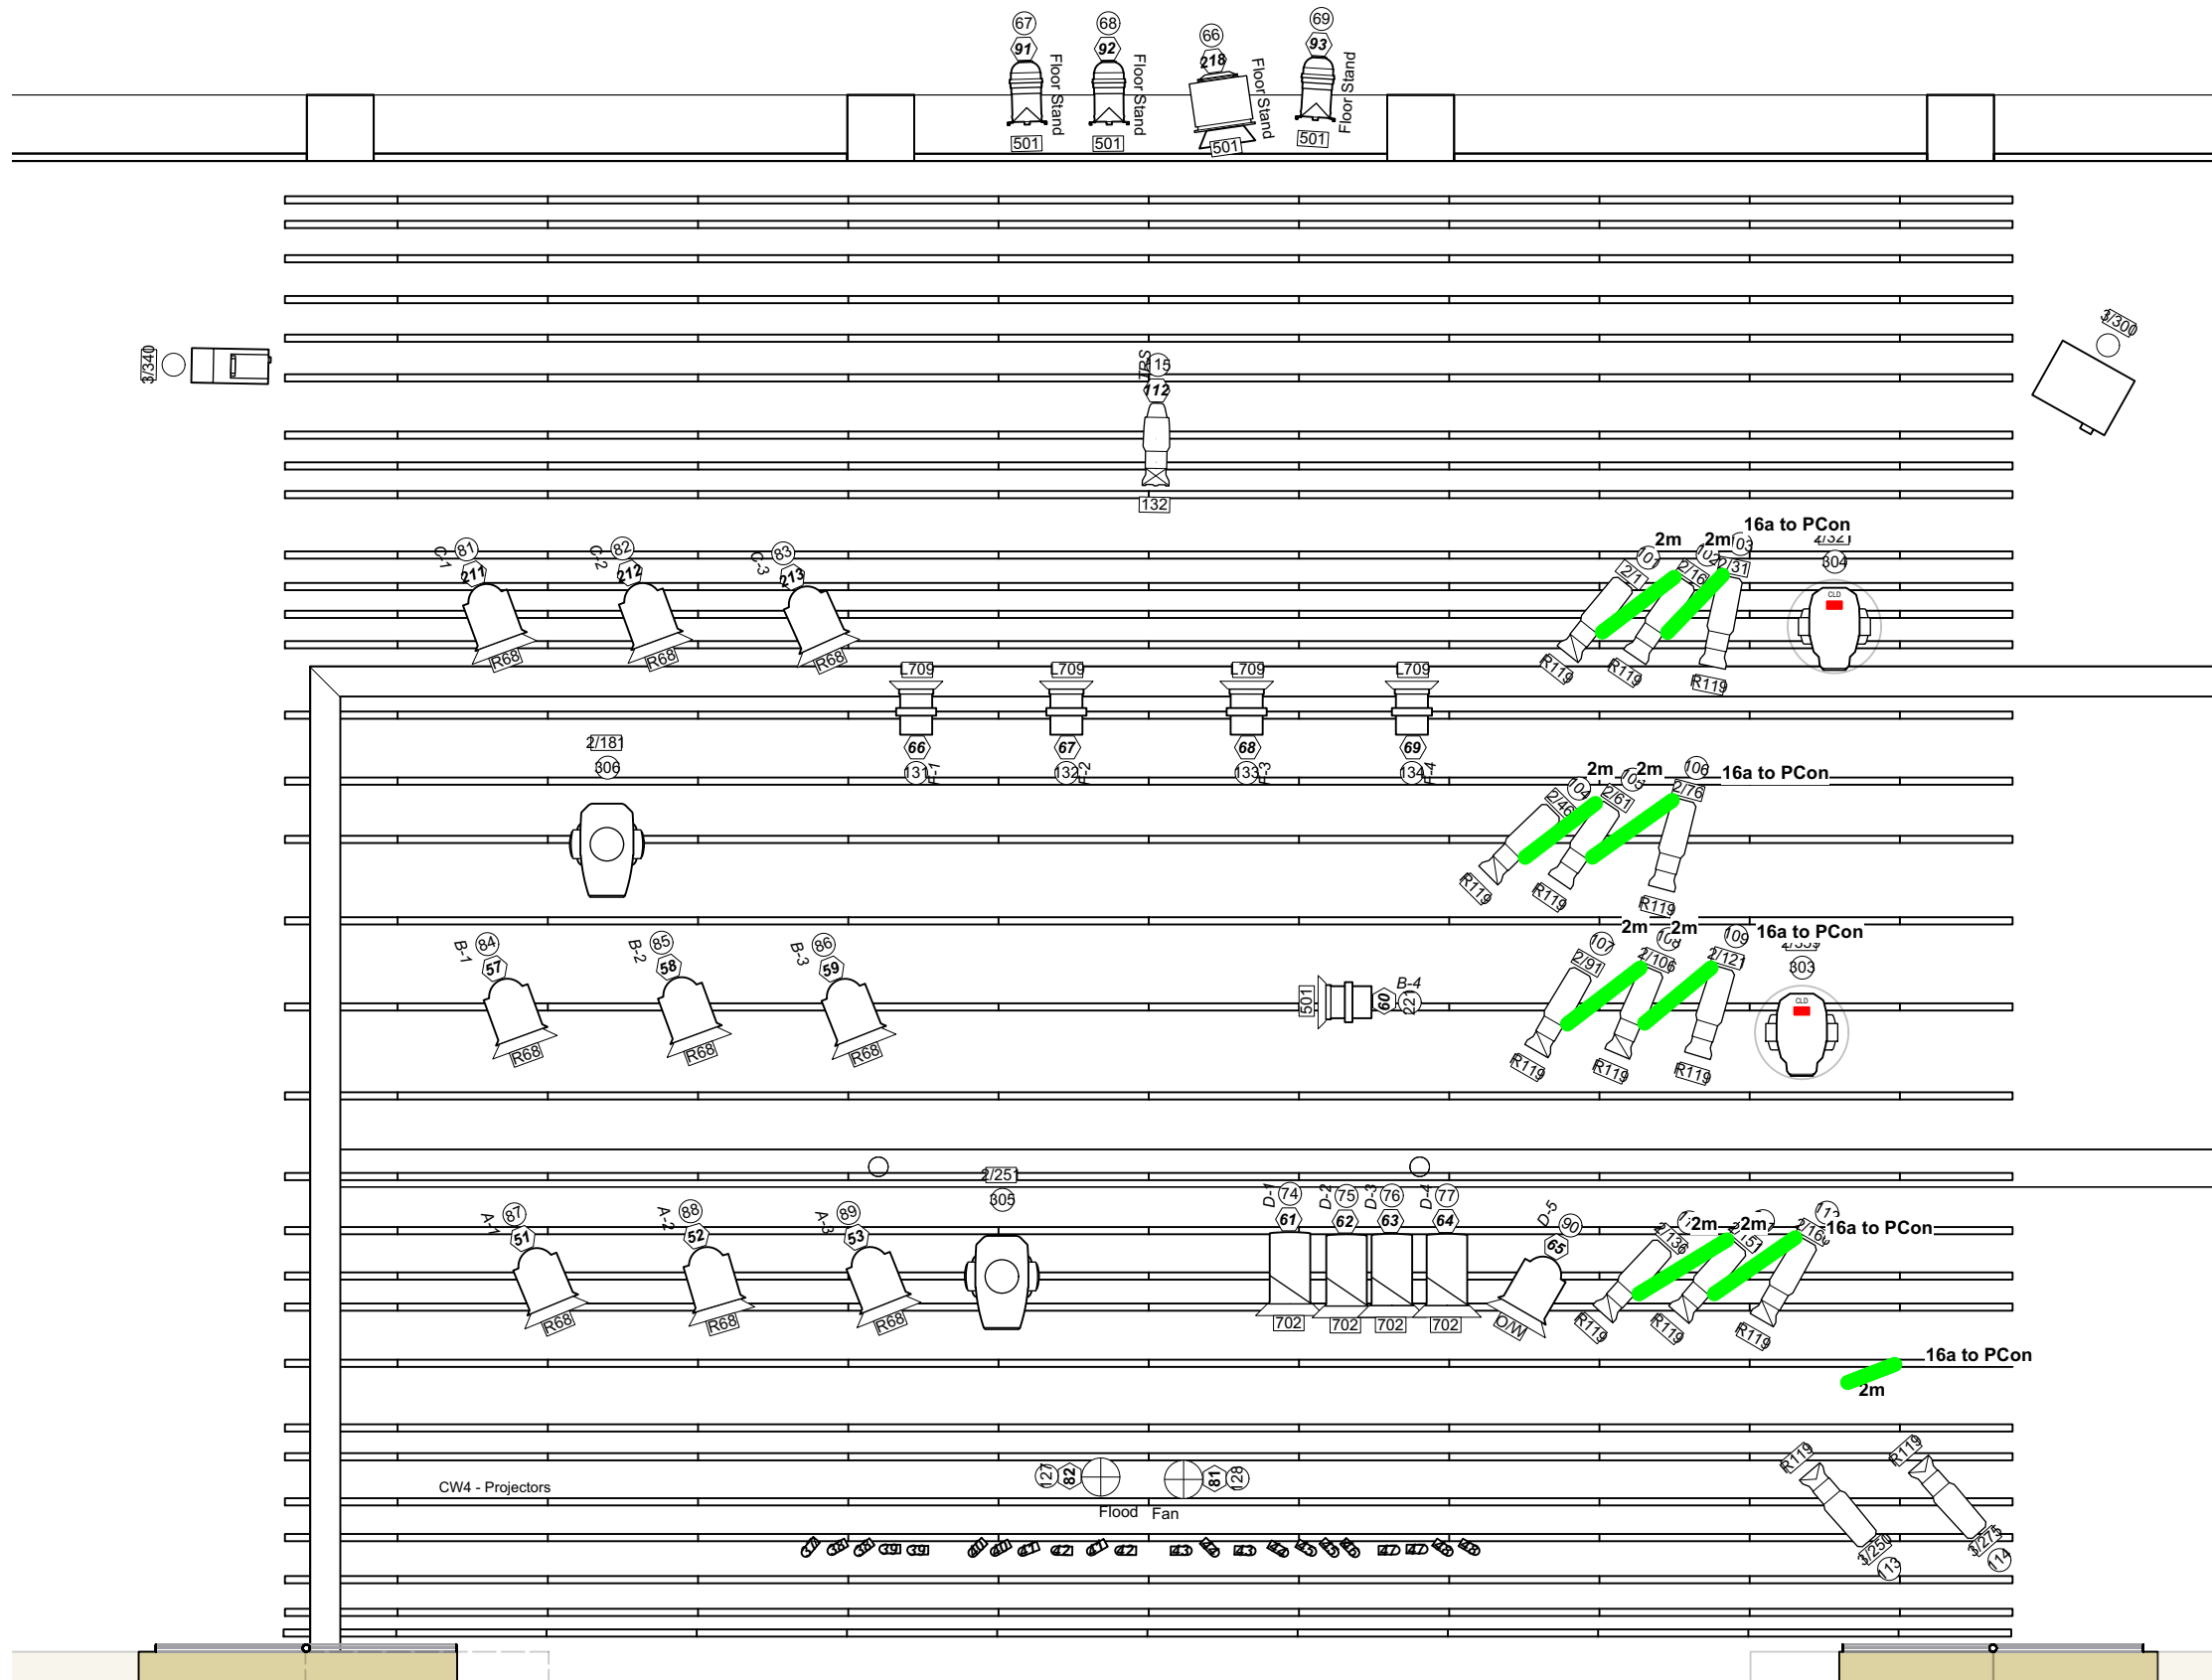

1 PCon Overhead
Scale: 1:50