


Get In Side Door Dimensions:


Diagonal Max - 2880
 Width - 1670
 Height - 2380

All Trucks @100mm

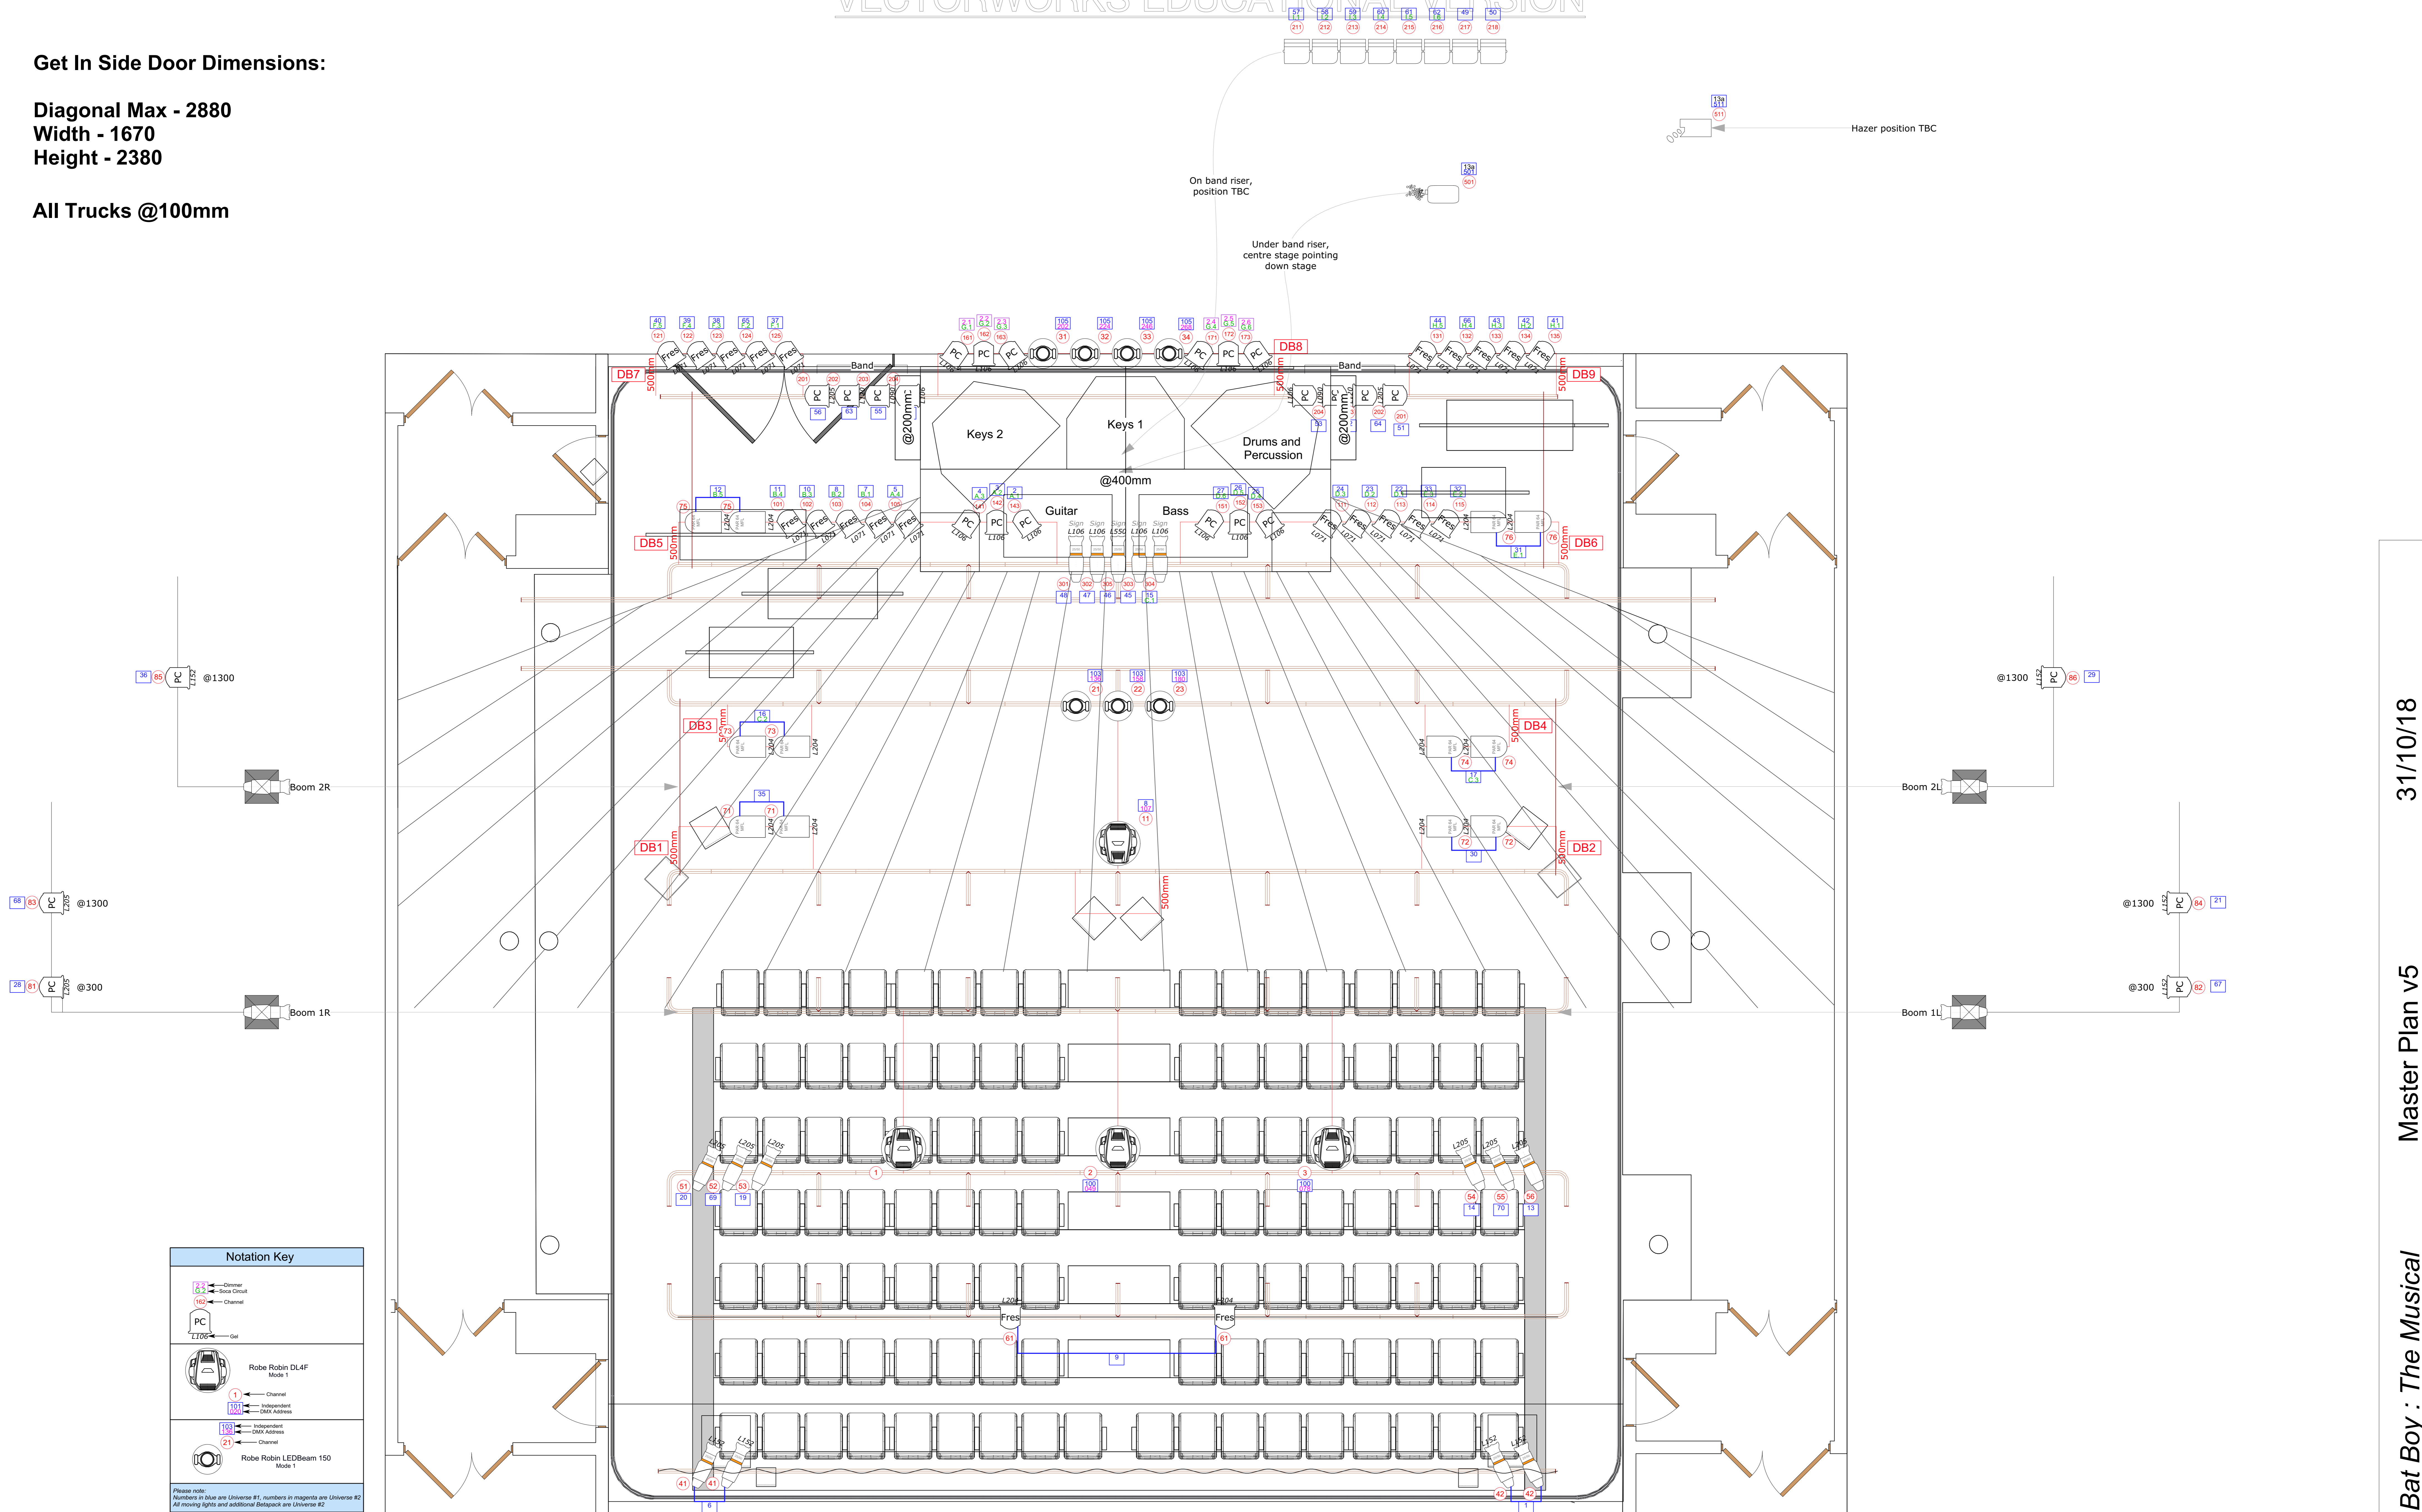

Notation Key	
	DMX Address
	Channel
	Get
	Robe Robin DL4F Mode 1
	Channel
	Independent DMX Address
	Channel
	Robe Robin LEDBeam 150 Mode 1
	Channel

Please note:
 Numbers in blue are Universe #1, numbers in magenta are Universe #2
 All moving lights and additional Backspot are Universe #2

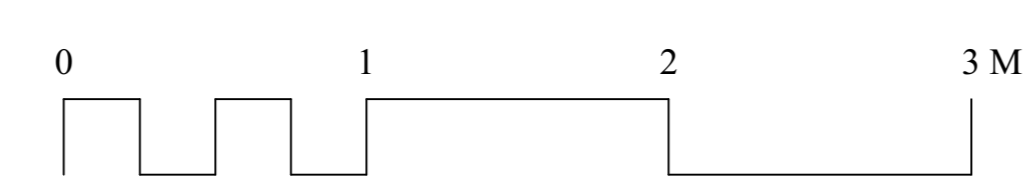

Bat Boy : The Musical

Master Plan v5

Director Alexandra Spencer-Jones
 Sound Designer Fraser Cherrington
 Stage Supervisor Jamie McQueen
 Drawn By Jamie McQueen

Designer Jack Sheehan
 Lighting Designer Charlie Morgan Jones
 Date 31/10/18
 Scale 1:25 @ A0

Drawing Number 0

Bat Boy : The Musical Master Plan v5 31/10/18