
Plan Updated - 07/09/2012 by MH

Main House - Ground Plan

Vectorworks Educational Version

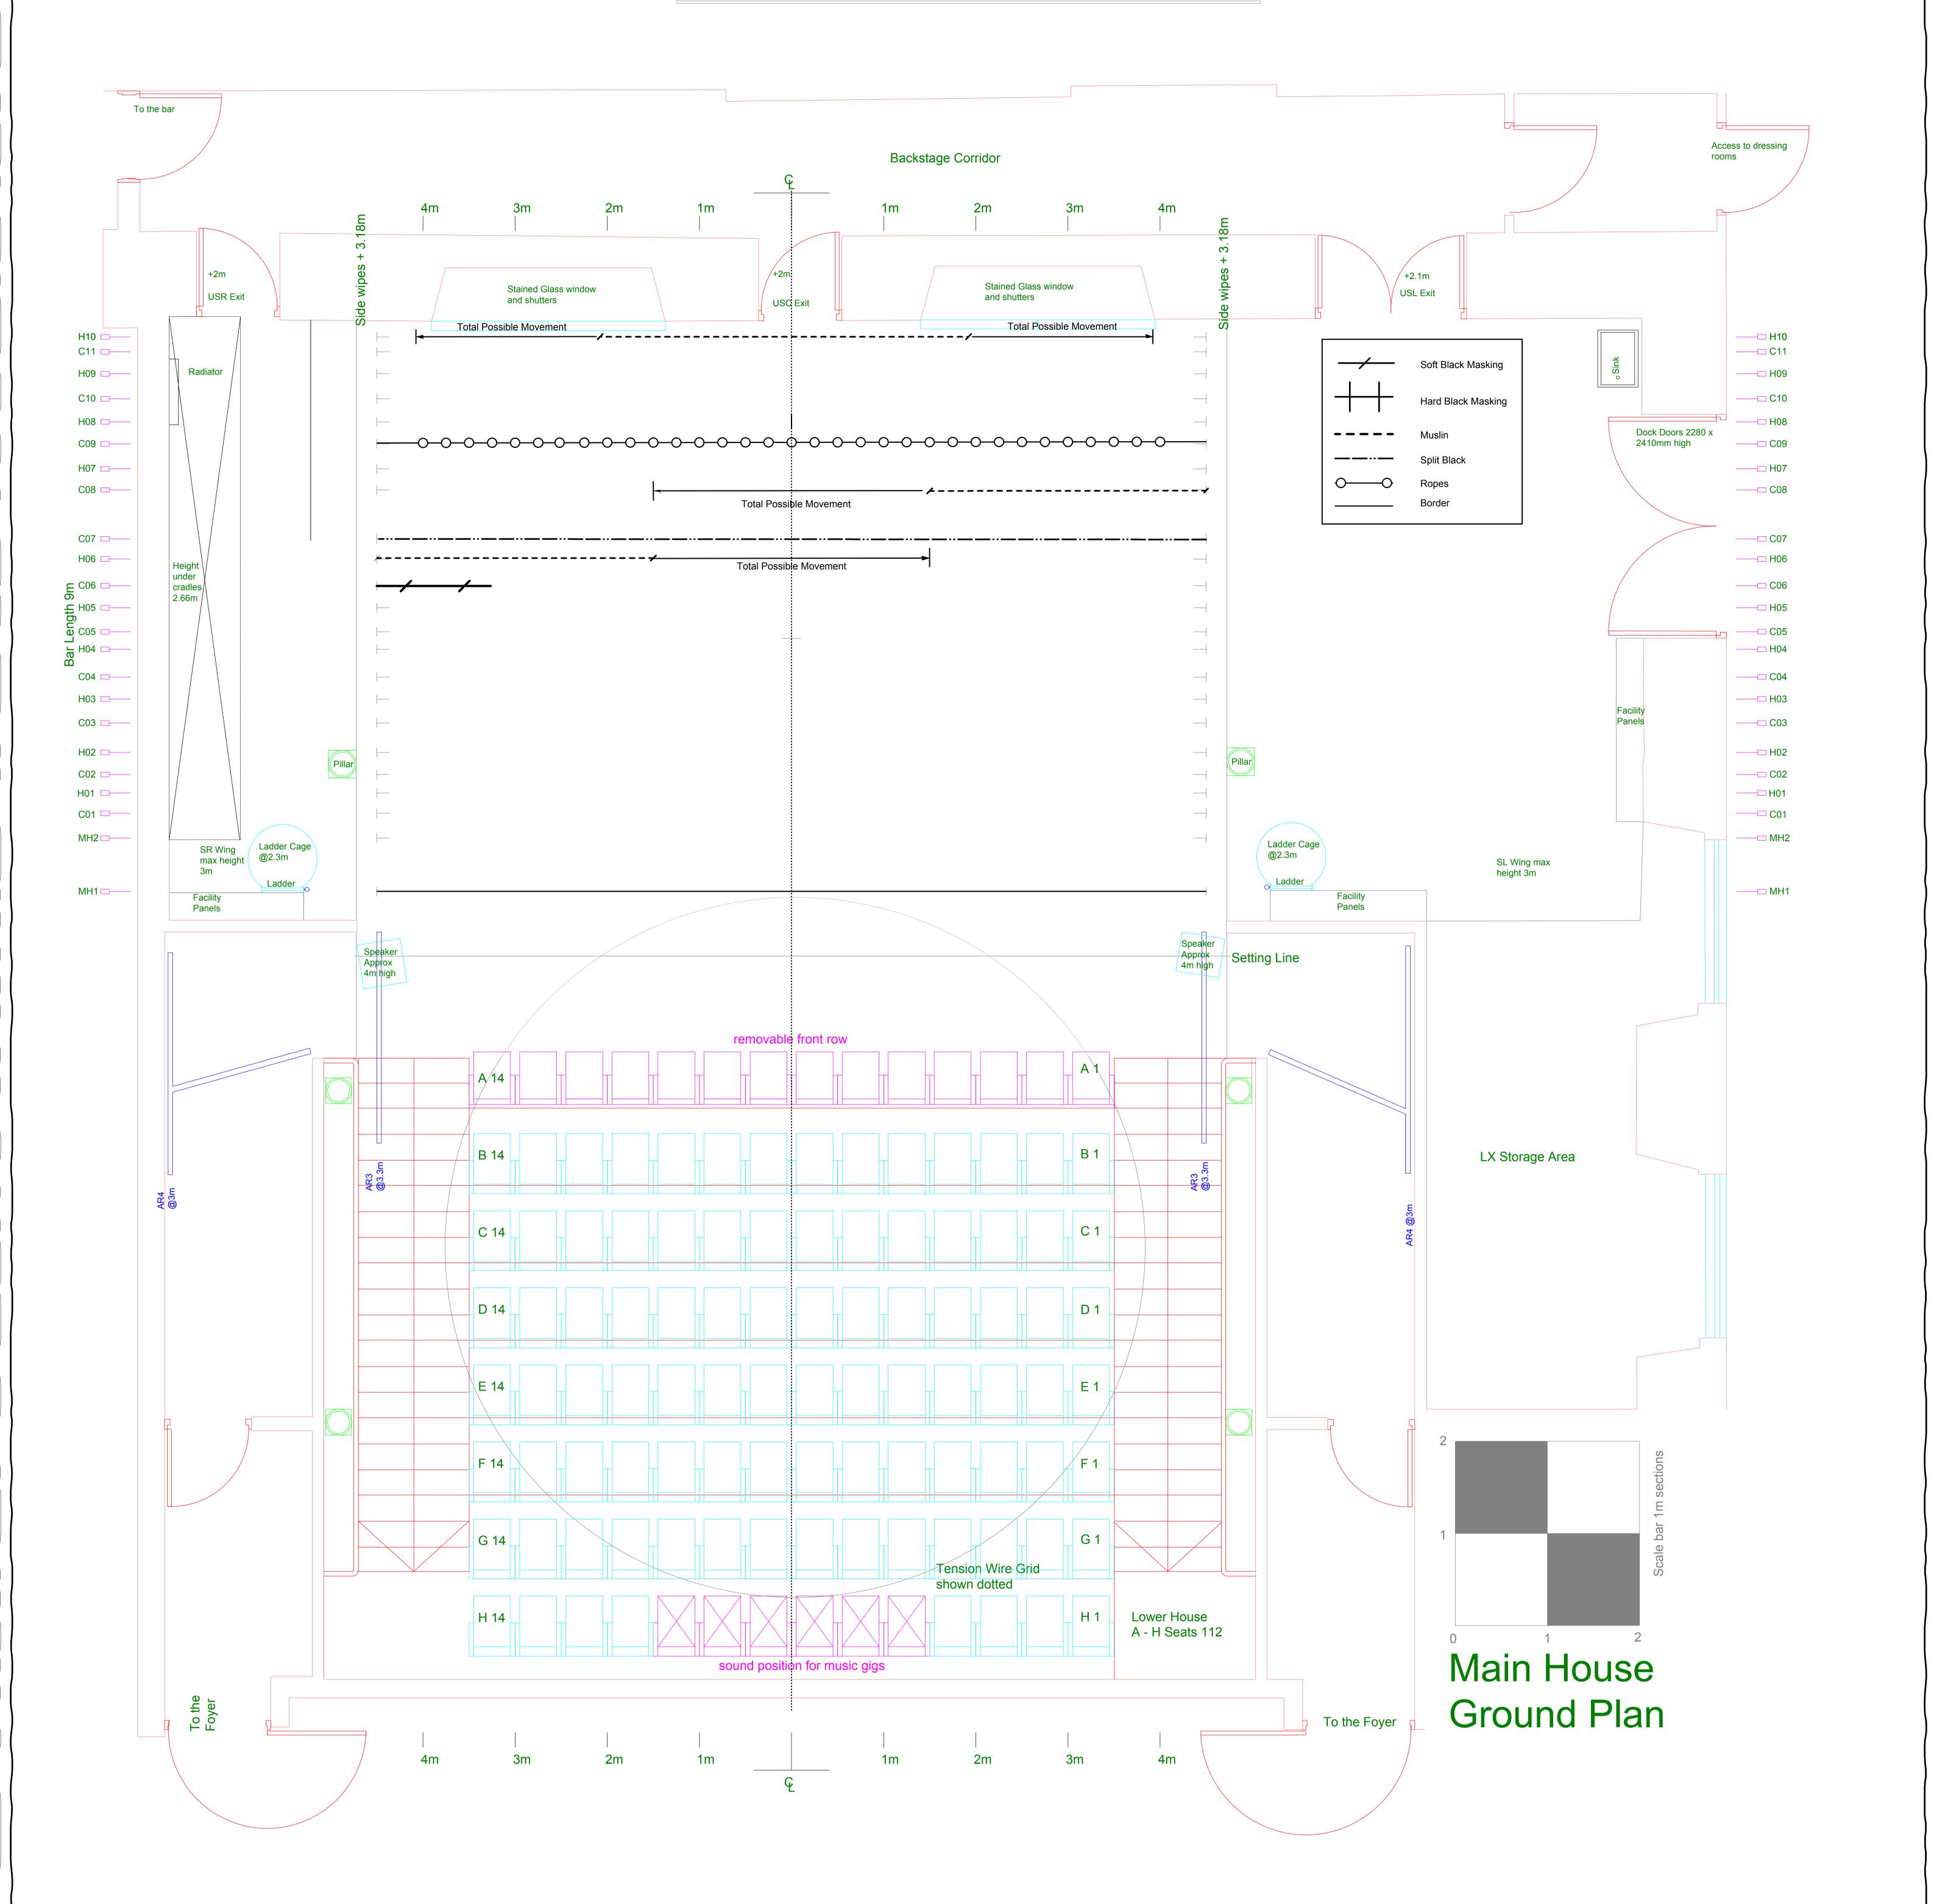

VENUE INFORMATION Setting Line - 1.1m infront of Stairs

Seating Capacity - 230 PRODUCTION TITLE: Lower House - 112 Rows A-H RCS - Hamlet Side Seats - 20 Row I DRAWING TITLE: Upper House - 98 Rows J-N (not shown on Plan) Hamlet - Tron Main House Ground Plan Row A is removable - to be agreed at Contract Stage (Please note: Row A is also wheelchair position) SCALE A0 @1:25 Notes Control Position -ALL DIMENSIONS TO BE CHECKED ON SITE SET DESIGNER: DIRECTOR: Control Room at back of Auditorium with removable windows Gabriela Tsonkova Hugh Hodgart Tron Theatre Ltd, 63 Trongate, Glasgow, G1 5HB Box Office: 0141 552 4267 LIGHTING DESIGNER: DATE Auditorium Sound Positions -Bar Ktchen : 0141 552 8587 24/03/14 Christoph Wagner Music Gigs - Row G + H seats 5-10 Tron Theatre Ltd is a Scottish registered charity, No: SC012081 Glasgow City Council Theatre - Row M + N seats 8-12 DRAWING NUMBER VENUE: Tron Theatre These positions to be agreed at Contract Stage Scottish Arts Council _____ of _____ Scottish Arts Council Lottery Funded

