



- LX 8
- 30
- 29
- 28
- 27
- 26
- 25
- 24 BP Screen
- 23
- 22 Aperture Black
- 21 LX 7
- 20
- 19
- 18 LX 6
- 17
- DP16 LX 5
- DP15 Border
- DP14 LX 4
- DP13 Full Black
- DP12 Hemp Border
- LX 3
- 11
- 10 LX 2
- 9
- 8 Border
- 7
- 6
- 5 LX 1
- 4
- 3
- 2
- 1
- House Tabs
- House Border

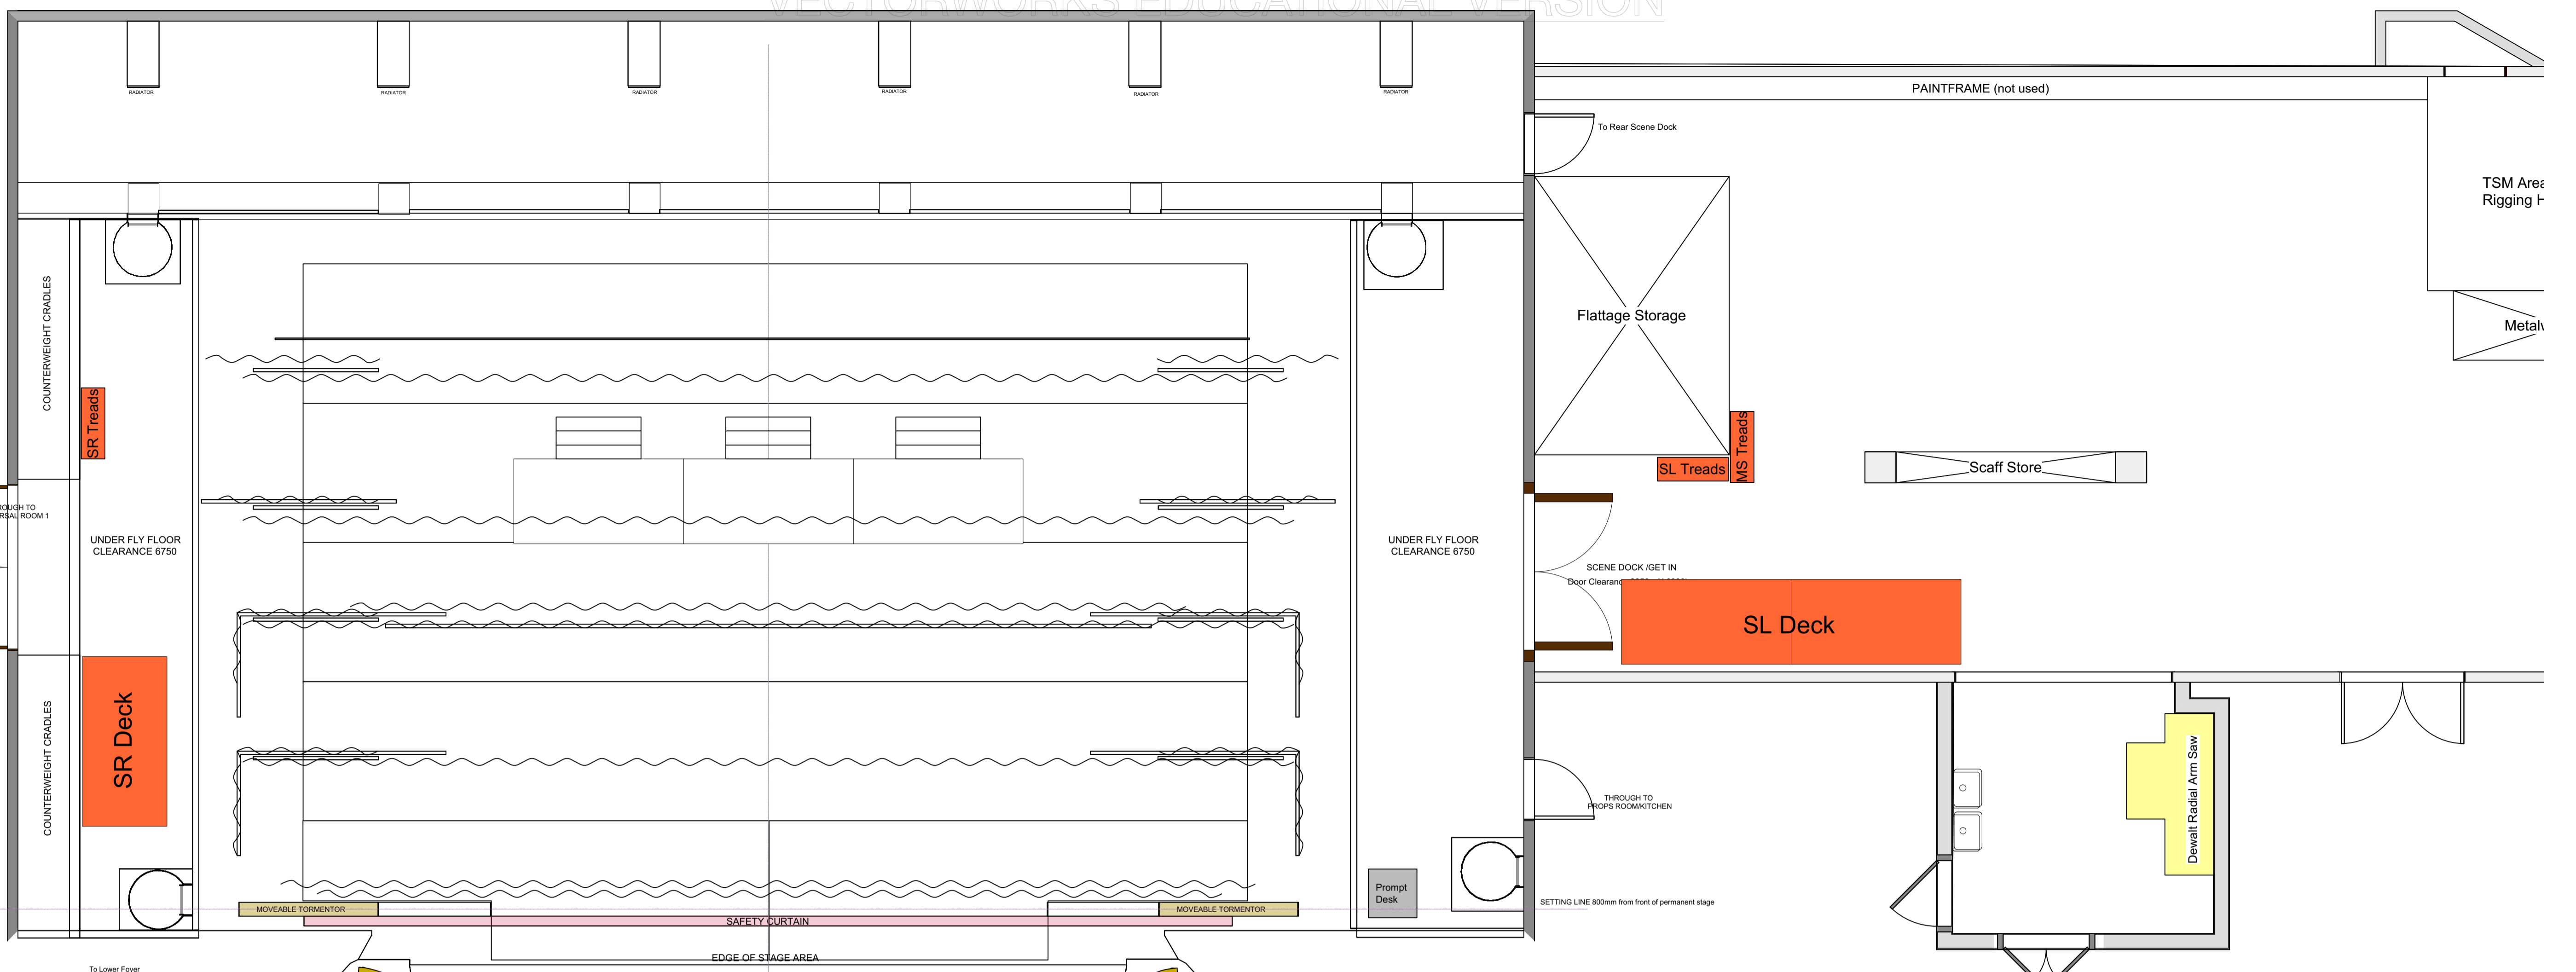

TECHNICAL DATA

Proscenium Opening	8 000mm - 11 200mm (w) x 7 180mm (h)
Setting Line to DIS of Rear Columns	10 000mm
Setting Line to Edge of Stage	800mm
Setting Line to Edge of Forestage/Pit Elevator	3 110mm
Depth of Forestage/Pit Elevator	2 310mm
Height of Stage from Stalls Level	910mm
Max Width of Stage	20 75 0mm
Width Between Fly Floors	16 550mm
Clearance To Underside of Fly Floors	6700mm
Height to Underside of Grid (Bar Travel)	15 500mm
Bar Width Counter Weights	11 500mm SWL 400kg UDL / 45kg PL
Bar Width DP Counter Weights	12 000mm SWL 370kg UDL / 50kg PL
Bar Width Hemp Sets	10 650mm SWL 50kg UDL

Get In Clearance Dimensions	Stage Left	2 250 (w) x 6 300 (h)
	Stage Right	2 350 (w) x 2 800 (h)

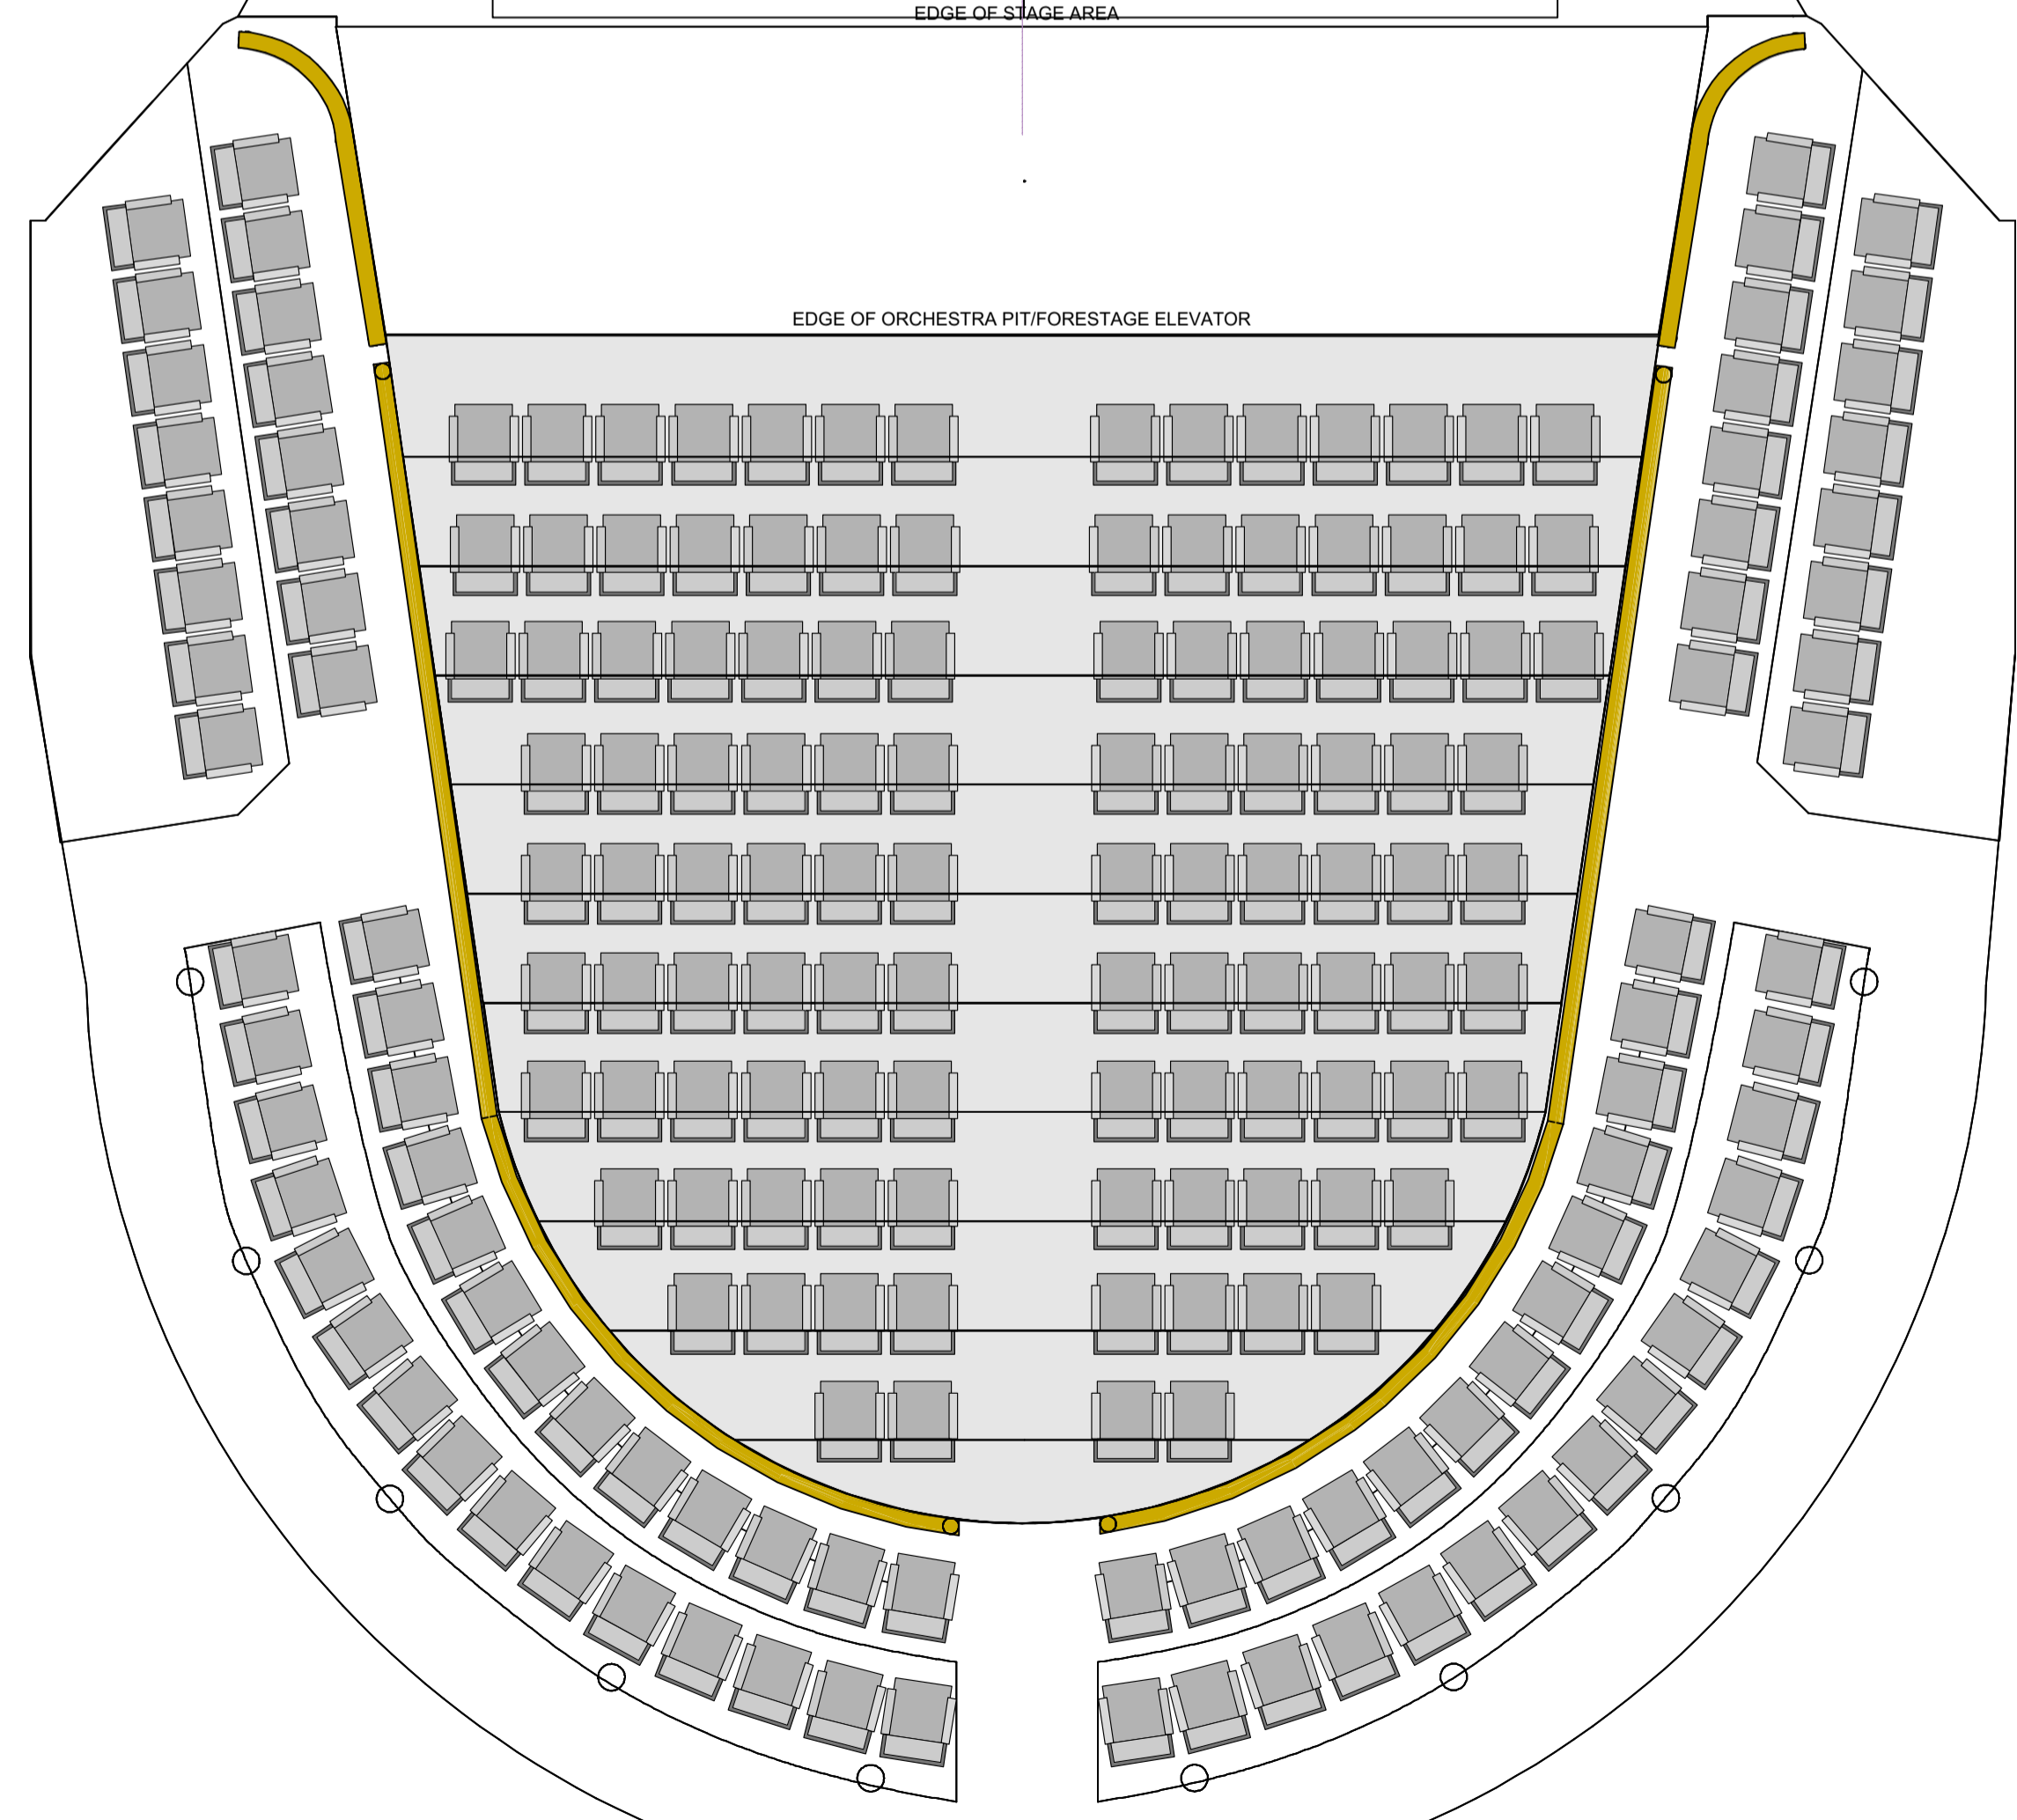

Updates
 14/8/18 Dimmer Info Formatting Fixed
 Steve Macduffie 0141 270 8257
 Simon Cook 0141 270 8108



Covid Ballet 2020
 Scene Change

Director	
Stage Manager	
TSM	Darren Wilson
Drawn By	Darren Wilson

Designer	LX Design	Christoph Wagner
Date	04/06/2020	Scale 1:50@A1

Drawing Number
 1

04/06/2020

Scene Change

Covid Ballet 2020