


KEY

- 15A TRS FOR DIMS
- 15A TRS FOR HOT POWER
- SOCA

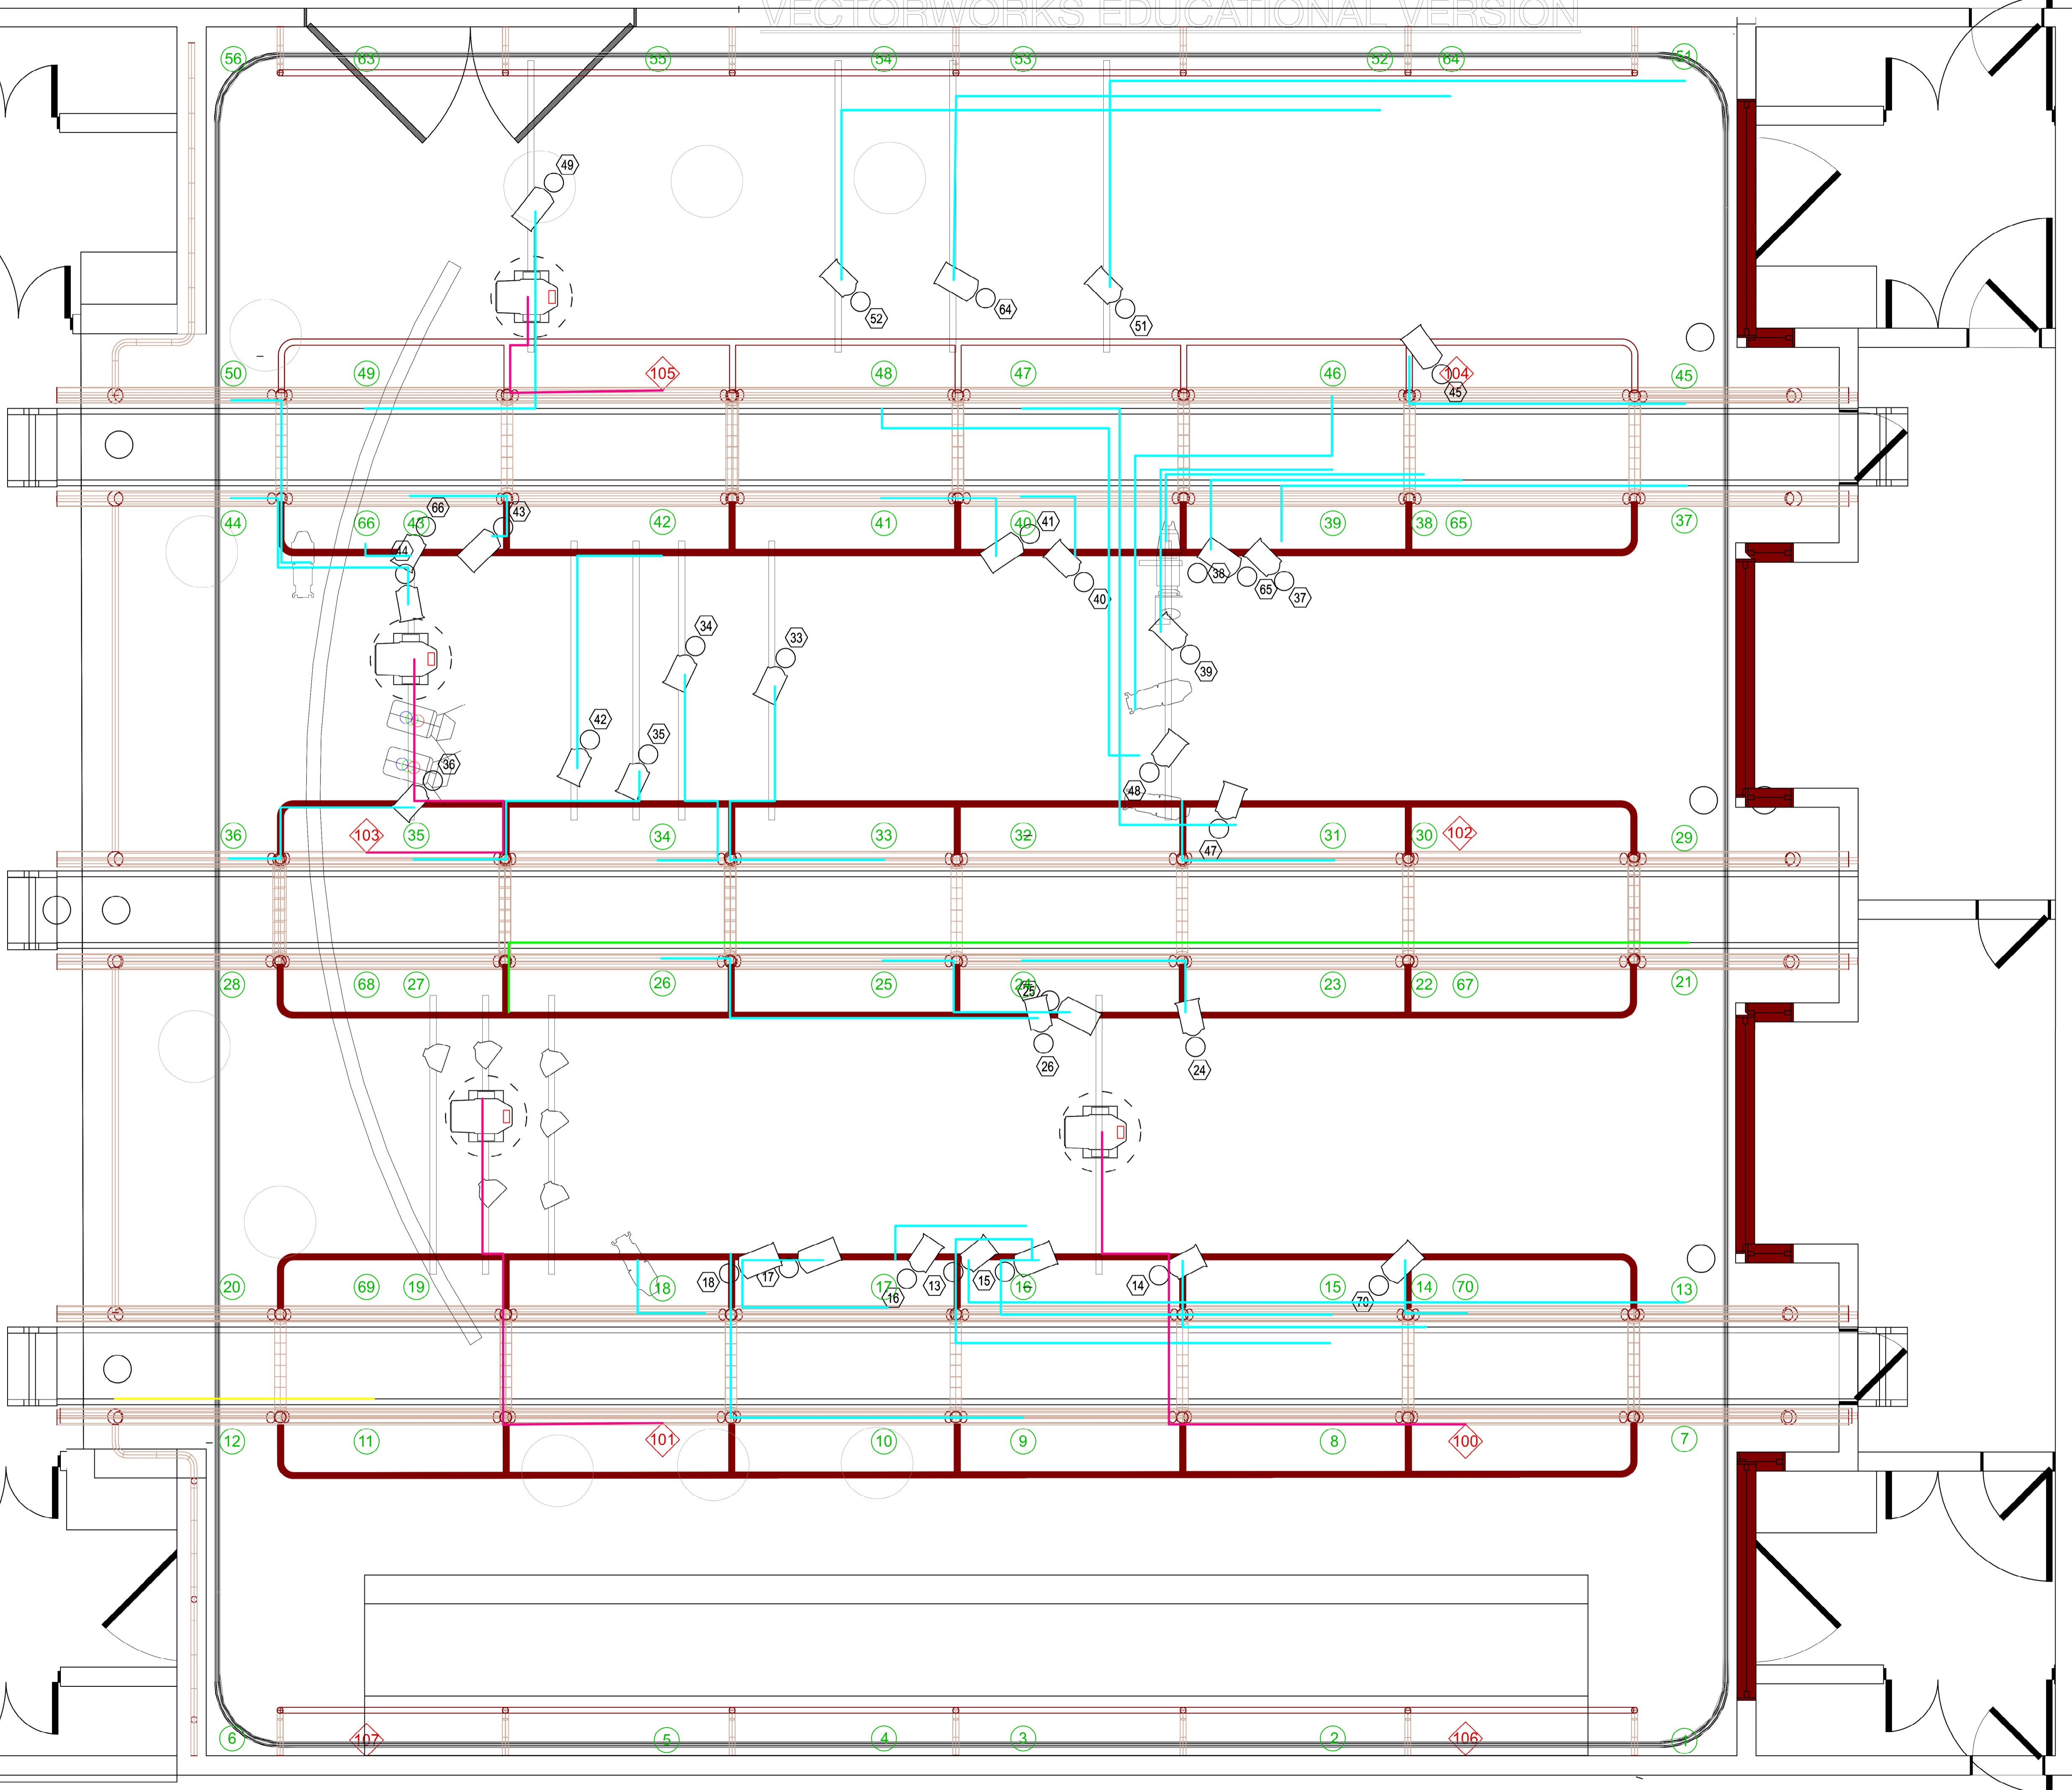

FAUSTUS
THAT DAMNED WOMAN

FAUSTUS

RCS: CHANDLER STUDIO THEATRE

DIRECTOR	BECKY HOPE PALMER
DESIGNER	SOPHIE SHOLL
LIGHTING DESIGNER	KAI FISCHER
PRODUCTION LX	DYLAN MCLEAN

DRAWN BY	SCALE
DYLAN MCLEAN	1:25

DATE	NOTES
19 OCTOBER 2022	N/A

LX PLOT

Royal Conservatoire of Scotland