


TECHNICAL DATA

Proscenium Opening	8 000mm - 11 200mm (w) x 7 180mm (h)
Setting Line to D/S of Rear Columns	10 000mm
Setting Line To Edge Of Stage	800mm
Setting Line To Edge of Forestage/Pit Elevator	3110mm
Depth of Forestage/Pit Elevator	2 310mm
Height of Stage from Stalls Level	910mm
Max Width of Stage	20 75 0mm
Width Between Fly Floors	16 550mm
Clearance To Underside of Fly Floors	6700mm
Height to Underside of Grid (Bar Travel)	15 500mm
Bar Width Counter Weights	11 500mm
Hemp Sets	10 650mm
SWL Counter Weights	400 Kg UDL
Hemp Sets	50Kg UDL
Get In Clearance Dimensions Stage Left	2 250 (w) x 6 300 (h)
Stage Right	2 350 (w) x 2 800 (h)

- ⊗ Pendant Lamp @ 60'100w
- ▭ Etc Source 4 14" @ 750w
- ▭ ETC Source-4 19" @ 750w
- ▭ ETC Source 4 26" @ 750w
- ▭ ETC Source-4 36" @ 750w
- ▭ ETC Source-4 Zoom 25"-50" @ 750w
- ▭ Selecon High Performance @ 1.2kw
- ▭ Selecon Arena High Performance Fresnel @ 2kw
- ▭ ETC Source 4 LED 25-50" @ 164w
- ▭ VL-1000TSD @ 1kw
- ▭ ADB CH50 5kW Fresnel @ 5kw
- ▭ LED Par56
- ▭ CP62 Par64 @ 1kw
- ▭ Selecon High Performance 7" PC @ 1.2kw

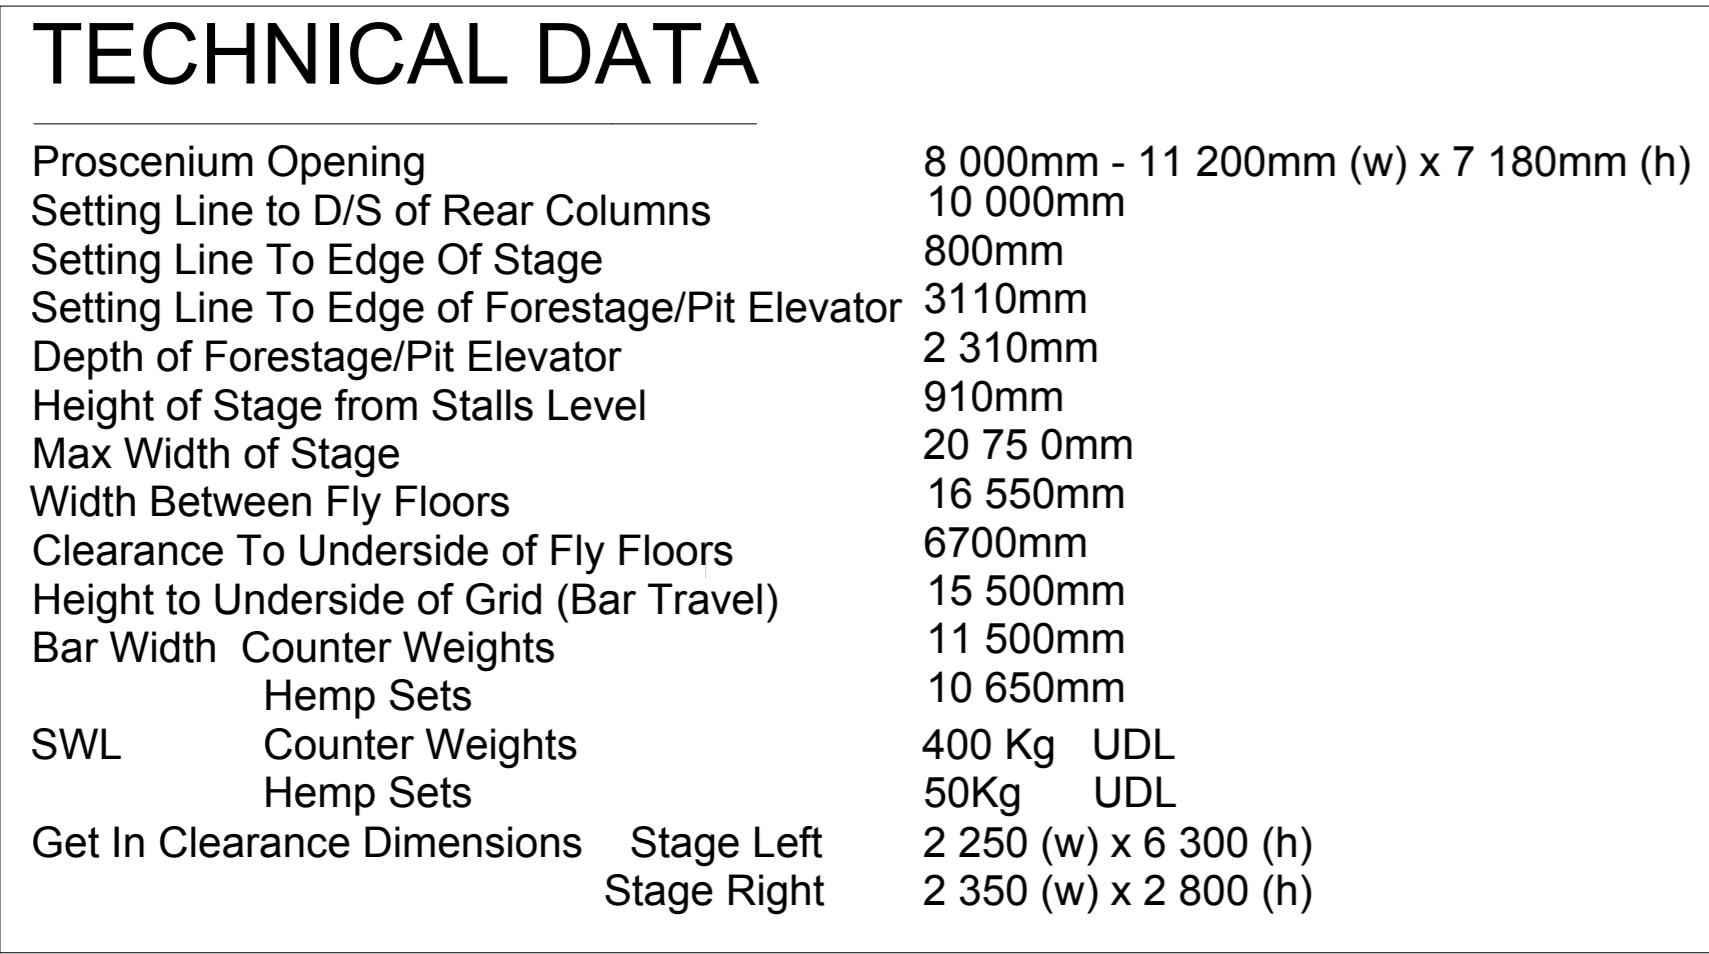

To Lower Foyer

THROUGH TO REHEARSAL ROOM 1

UNDER FLY FLOOR CLEARANCE 6750

COUNTERWEIGHT CRADLES

THROUGH TO DRESSING ROOM CORRIDOR

EDGE OF STAGE AREA

EDGE OF ORCHESTRA PIT/FORESTAGE ELEVATOR

SAFETY CURTAIN

MOVEABLE TORMENTOR

Prompt Desk

THROUGH TO PROPS ROOM/KITCHEN

SCENE DOCK /GET IN Door Clearance 2250w X 6300h

To Rear Scene Dock