


| | | |
|--------------------------------------|---------------------------|------------------|
| Show Name Covid Ballet 2020 | | |
| Reference 1:50@A3 | Drawn By Darren Wilson | Date 29/05/20 |
| CAD File Name Aperture Dimensions | | |

H30V Baseplate

Top Fly Floor Cleat Rail

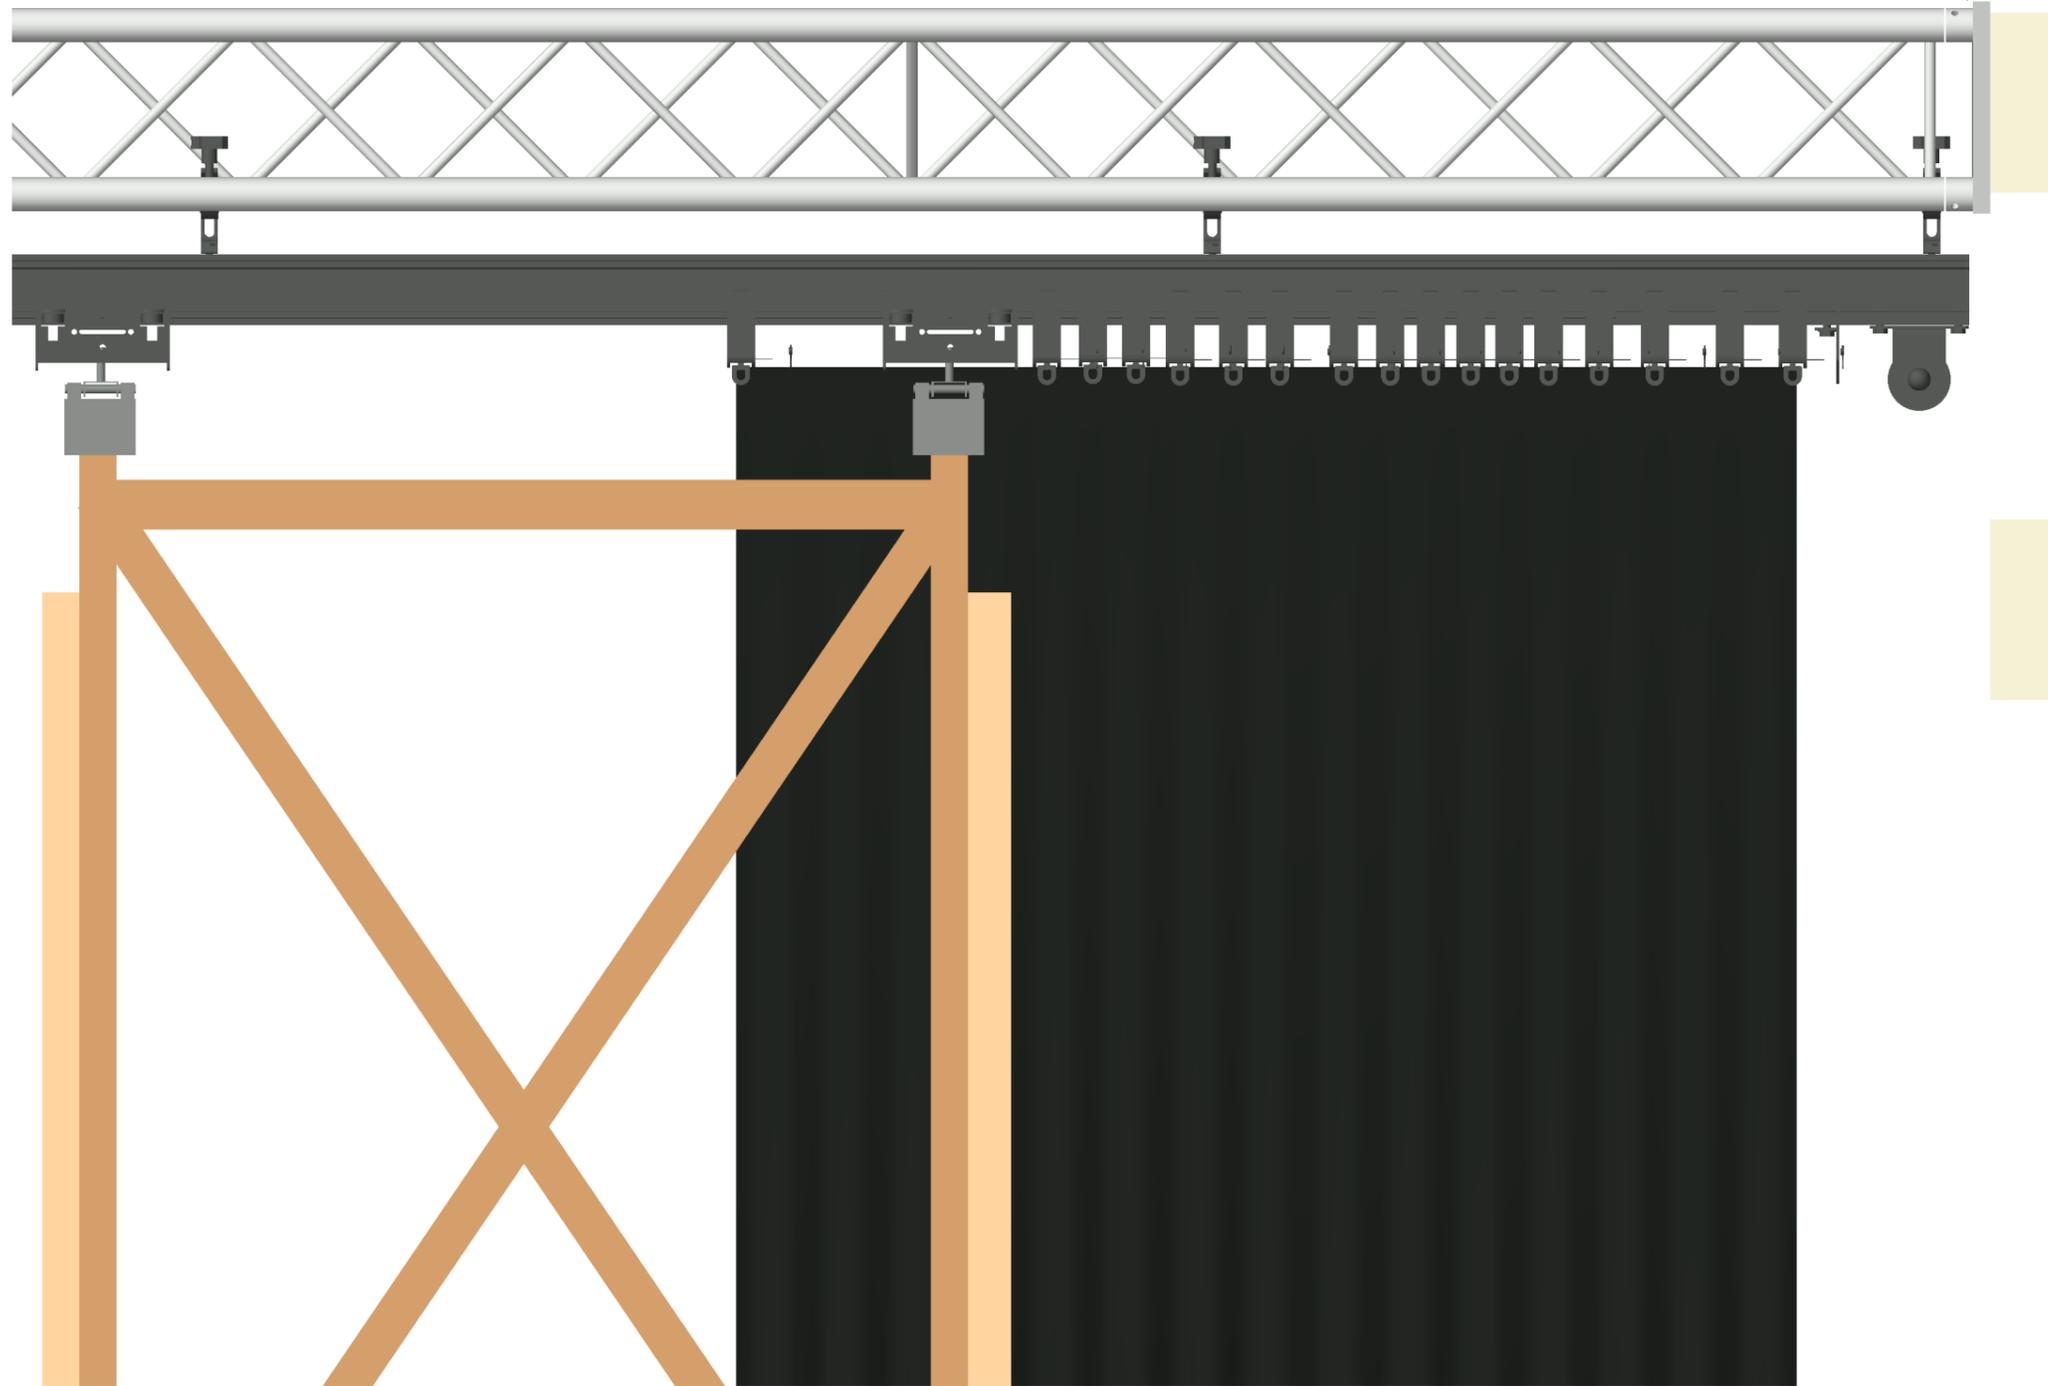


Notes

May need a packer between the baseplate and the cleat rail.

2t ratchet strap will go round the base plate and the top fly floor cleat rail to prevent the truss swinging and keep the end of the truss level. If required a drift will be dropped from the grid SL and SR to pick up the cantilevered ends of the truss to prevent the ratchet strap around the cleat rail holding the load.

| | | |
|-------------------------------------|---------------------------|------------------|
| Show Name Covid Ballet 2020 | | |
| Reference 1:10@A3 | Drawn By Darren Wilson | Date 04/06/20 |
| CAD File Name Aperture Fly Floor | | |

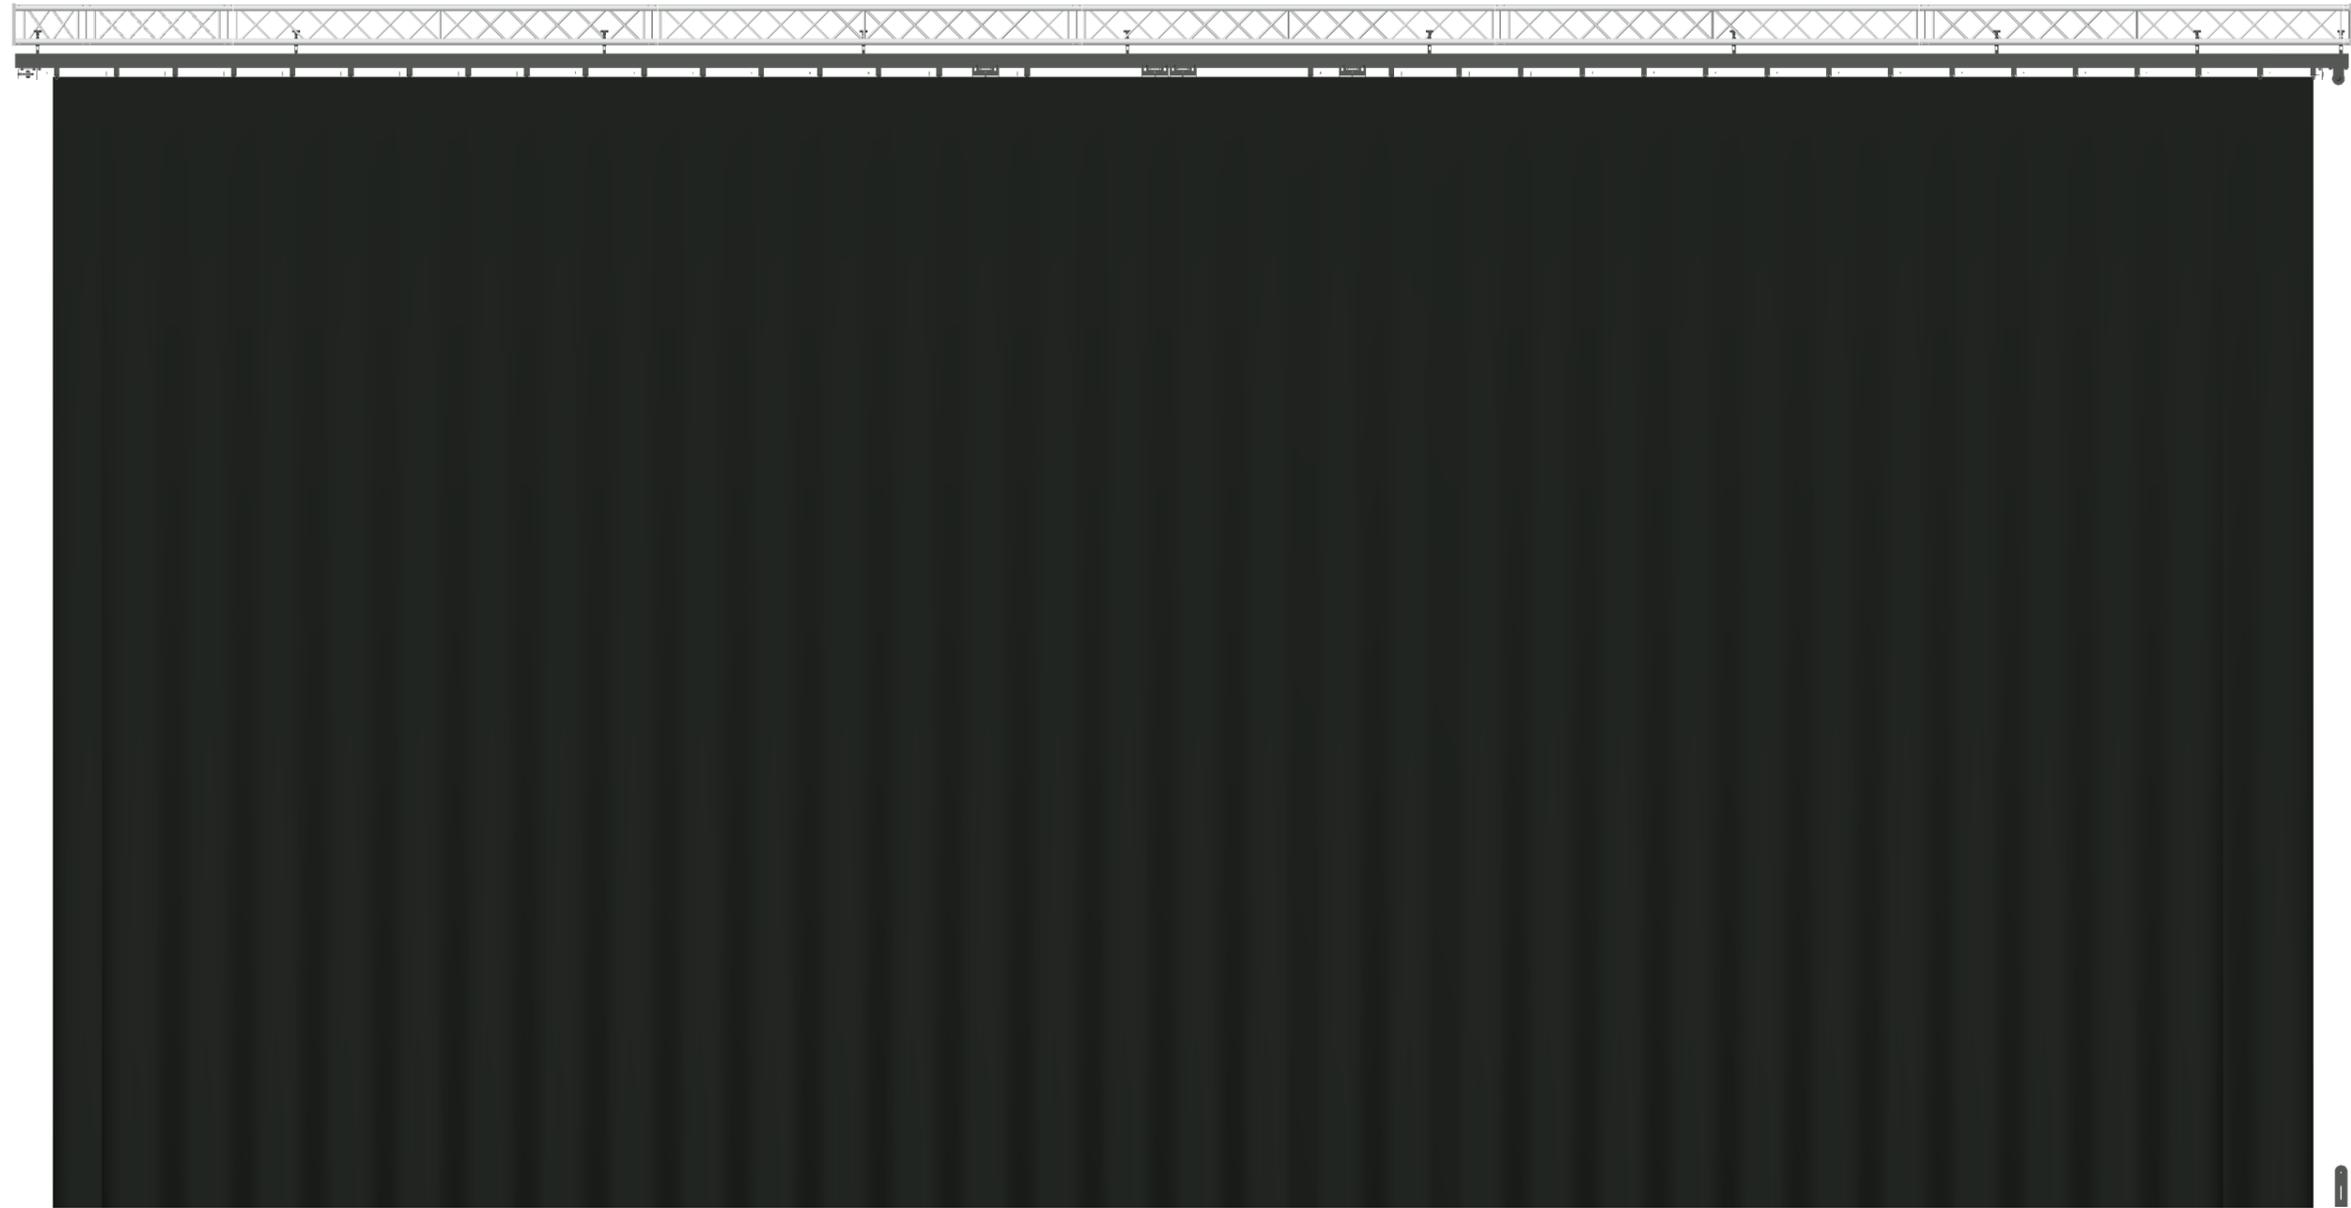


Aperture Closed AP 1

| | | |
|-------------------|---------------|----------|
| Show Name | | |
| Covid Ballet 2020 | | |
| Reference | Drawn By | Date |
| 1:50@A3 | Darren Wilson | 04/06/20 |
| CAD File Name | | |
| Aperture Closed | | |




Aperture Open- AP 2

| | | |
|--------------------------------|---------------------------|------------------|
| Show Name Covid Ballet 2020 | | |
| Reference 1:50@A3 | Drawn By Darren Wilson | Date 04/06/20 |
| CAD File Name Aperture Open | | |

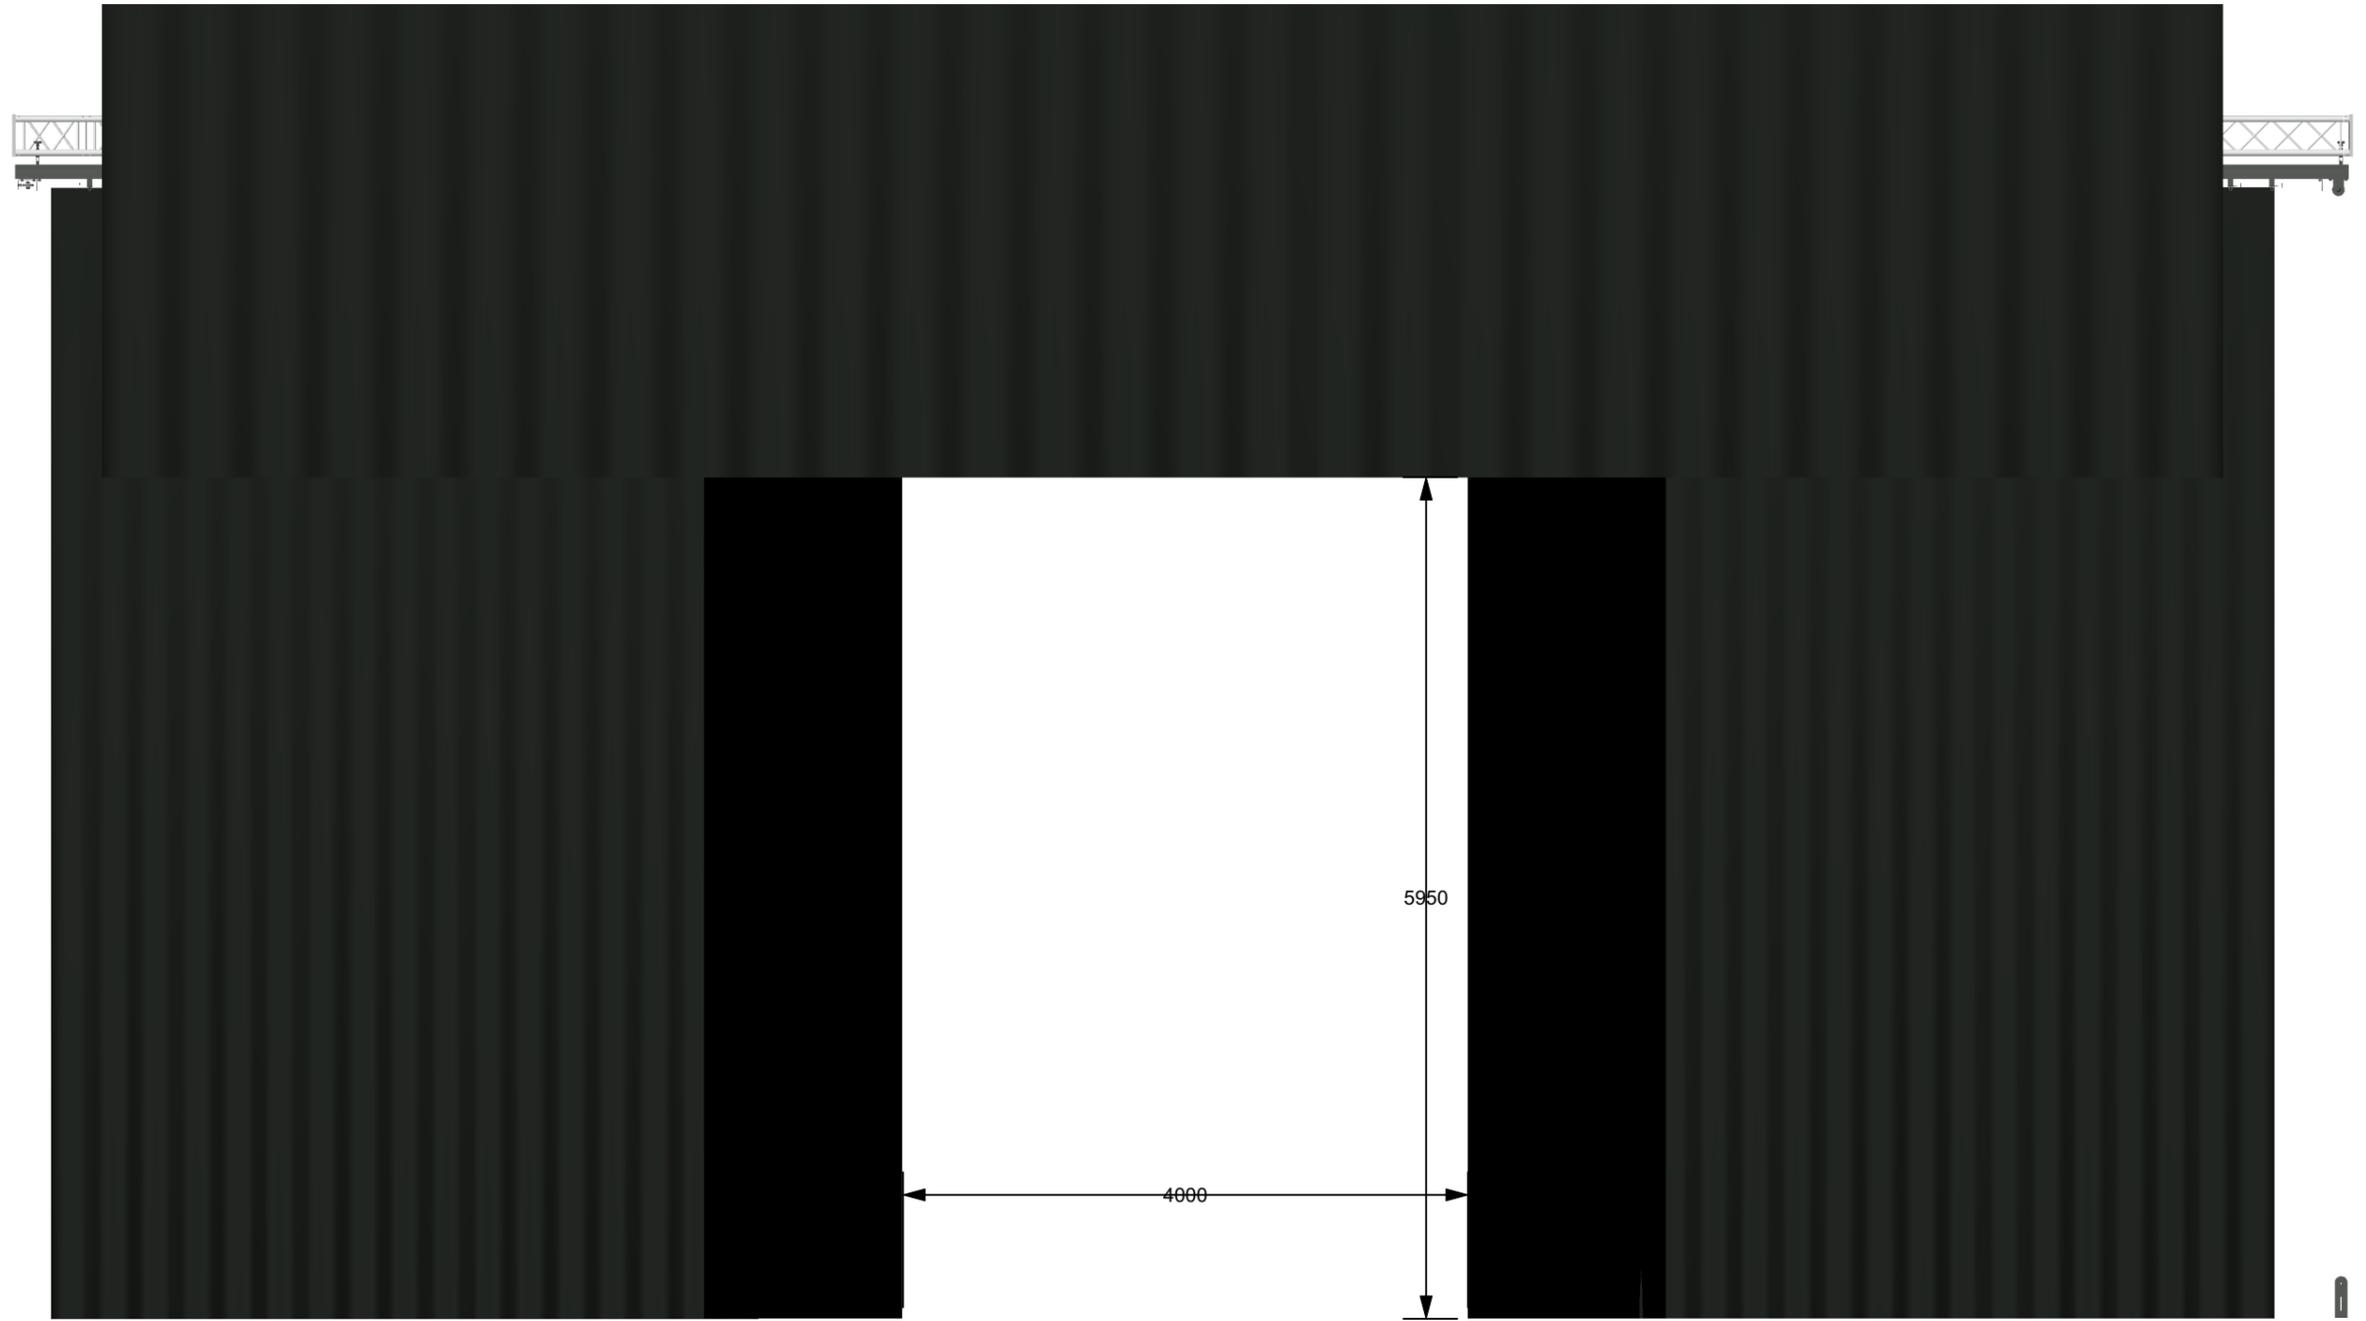

Aperture Tall- AP 3

| | | |
|--------------------------------|---------------------------|------------------|
| Show Name Covid Ballet 2020 | | |
| Reference 1:50@A3 | Drawn By Darren Wilson | Date 04/06/20 |
| CAD File Name Aperture Tall | | |

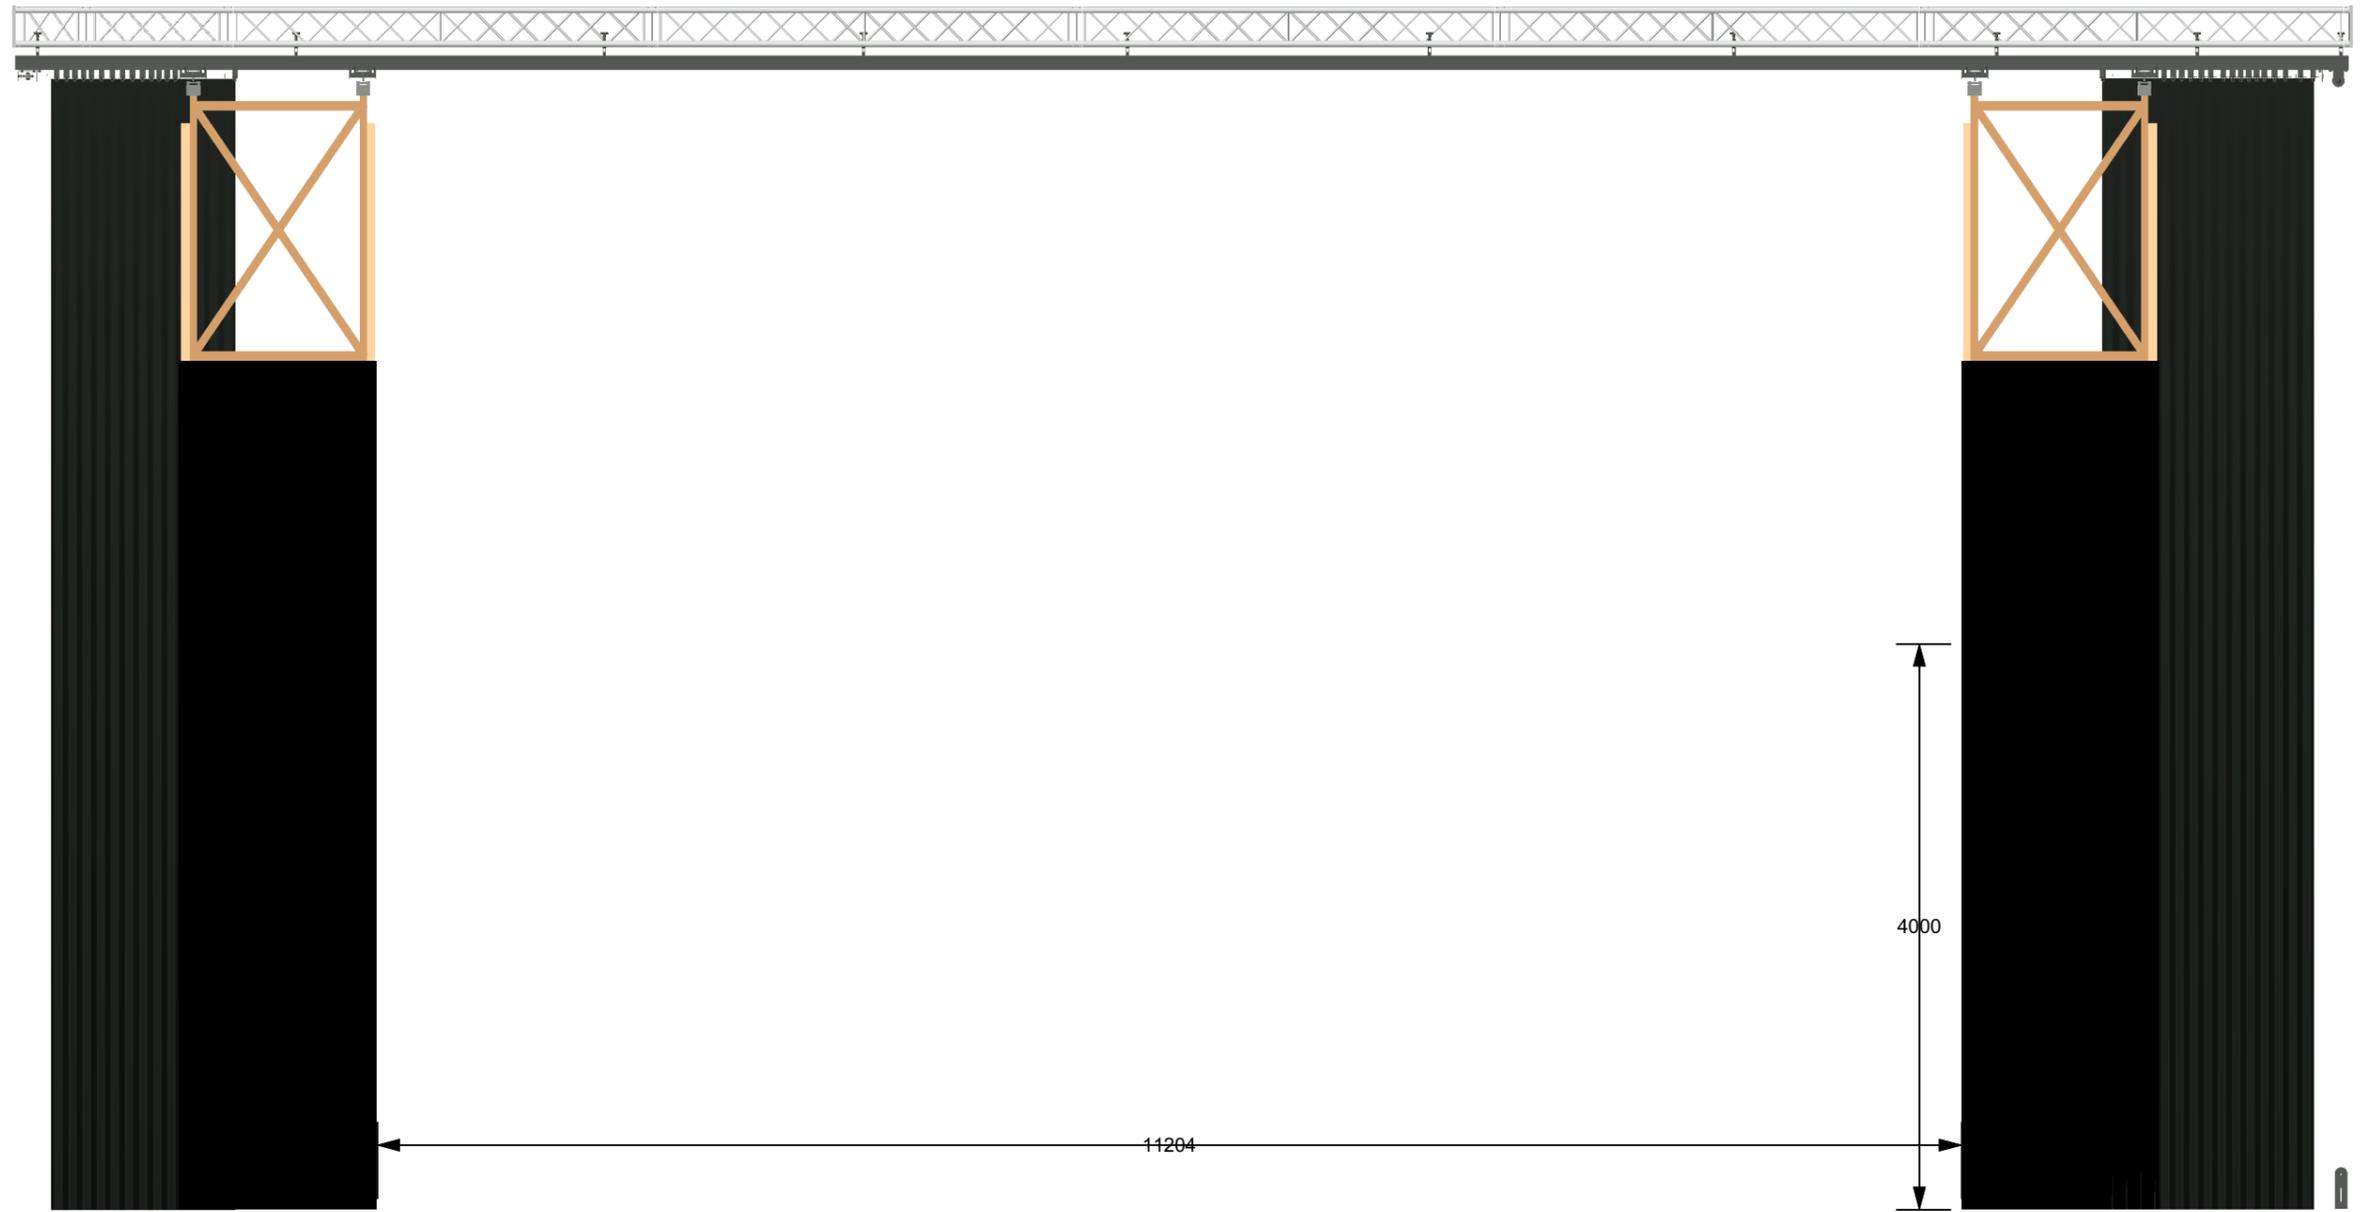

Aperture Wide- AP 4

| | | |
|--------------------------------|---------------------------|------------------|
| Show Name Covid Ballet 2020 | | |
| Reference 1:50@A3 | Drawn By Darren Wilson | Date 04/06/20 |
| CAD File Name Aperture Wide | | |