

**TECHNICAL DATA**


Proscenium Opening	8 000mm - 11 200mm (w) x 7 180mm (h)
Setting Line to DIS of Rear Columns	10 000mm
Setting Line to Edge of Stage	800mm
Setting Line to Edge of Forestage/Pit Elevator	3 110mm
Depth of Forestage/Pit Elevator	2 310mm
Height of Stage from Stalls Level	910mm
Max Width of Stage	20 75 0mm
Width Between Fly Floors	16 650mm
Clearance To Underside of Fly Floors	6 700mm
Height to Underside of Grid (Bar Travel)	15 500mm
Bar Width Counter Weights	11 500mm SWL 400kg UDL / 45kg PL
Bar Width DP Counter Weights	12 000mm SWL 370kg UDL / 50kg PL
Bar Width Hemp Sets	10 650mm SWL 50kg UDL

Get In Clearance Dimensions	Stage Left	2 250 (w) x 6 300 (h)
	Stage Right	2 350 (w) x 2 800 (h)

**Cable Key**

- NL2 Speakon - —
- XLR - —
- Cat 5 - —
- 16a Cable - —

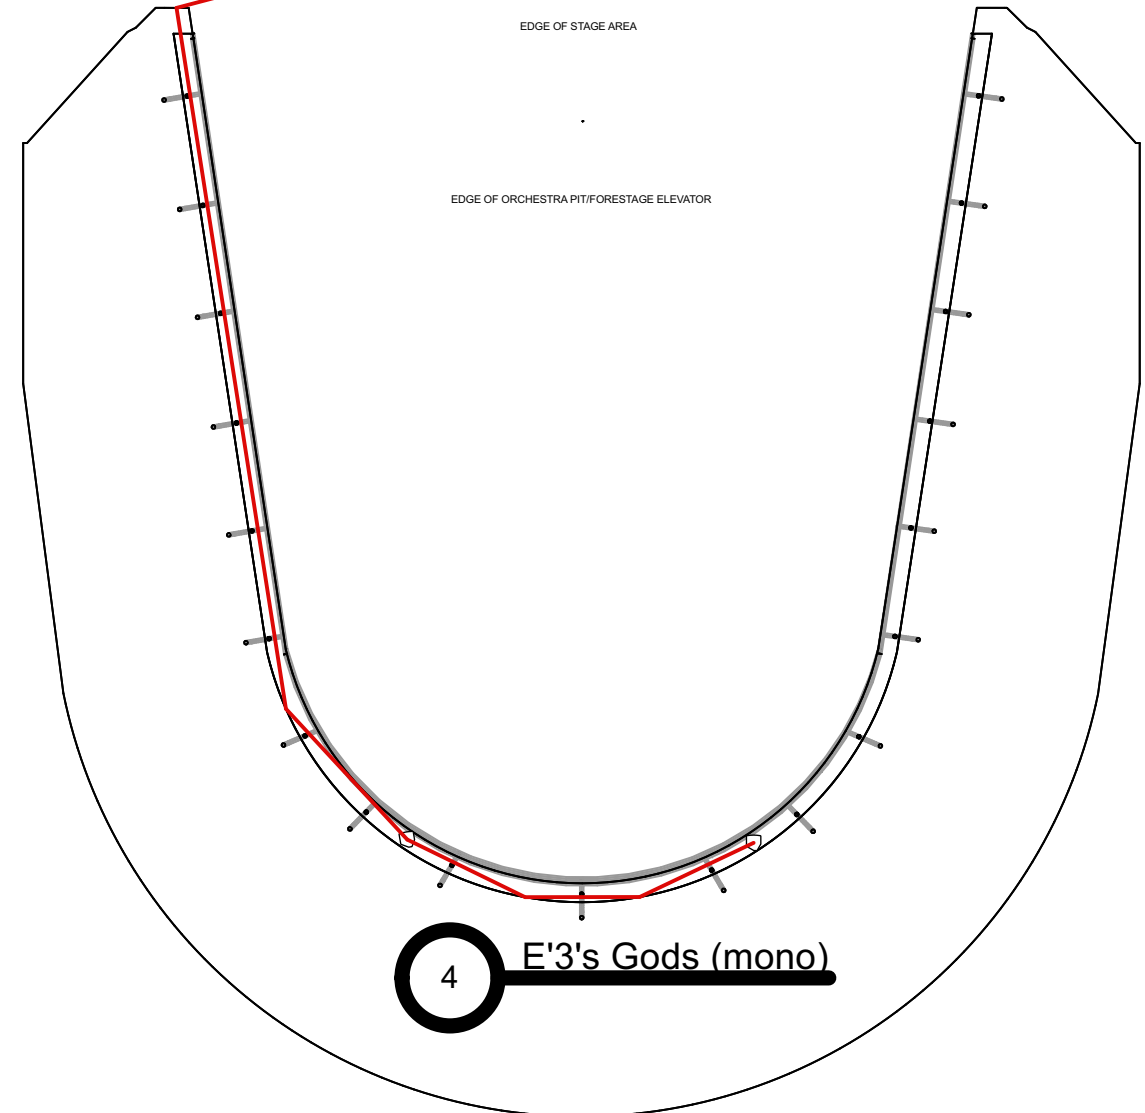

Title <b>The Bacchae   Sound</b>		
Drawing Number <b>1</b>	Drawn By <b>Stuart Henderson</b>	Date <b>01/10/2020</b>
SCALE: 1:100		
CAD File Name		
File Name		