

V3

LANTERN SUMMARY

Intelligents		
	Martin MAC Encore Performance WRM	4
	Robe Robin DL4F Wash	3
	Martin Mac Aura XB	6
	Robe Robin 300 LEDWash	9
	ETC ColorSource Fresnel	6
	ETC ColorSource PAR No Lens	5
	ETC Source4 LED2LS 25deg-50deg Zoom	8
Genrics		
	Selecon Acclaim Fresnel	27
	Strand Coda 500/4	4
	ETC Source4 Jr Zoom	8
Other		
	Smoke Factory Tour Haze II	1



Inter/Sections
RCS Chandler

PRODUCER	CPP3
DIRECTOR	Jo Ronan
DESIGNER	Collaboration
LIGHTING DESIGNER	Jamie A Burke
SOUND SUPERVISOR	Nathan Farndale

DRAWN BY: DATE: 28/01/2024 SCALE: 1:1 ISO A3


Lx Overhead

LIGHTING DESIGNER NOTES
Please have cuts of L119 & R132 available for focus. All LED profiles should have homogenisers installed unless stated otherwise.

REVISIONS
Added hazer
Added labels to fixtures

Moved MS LEDWash 300's.
Moves USL Special.
Moved CS Special.

LIGHTING DESIGN
ALFD

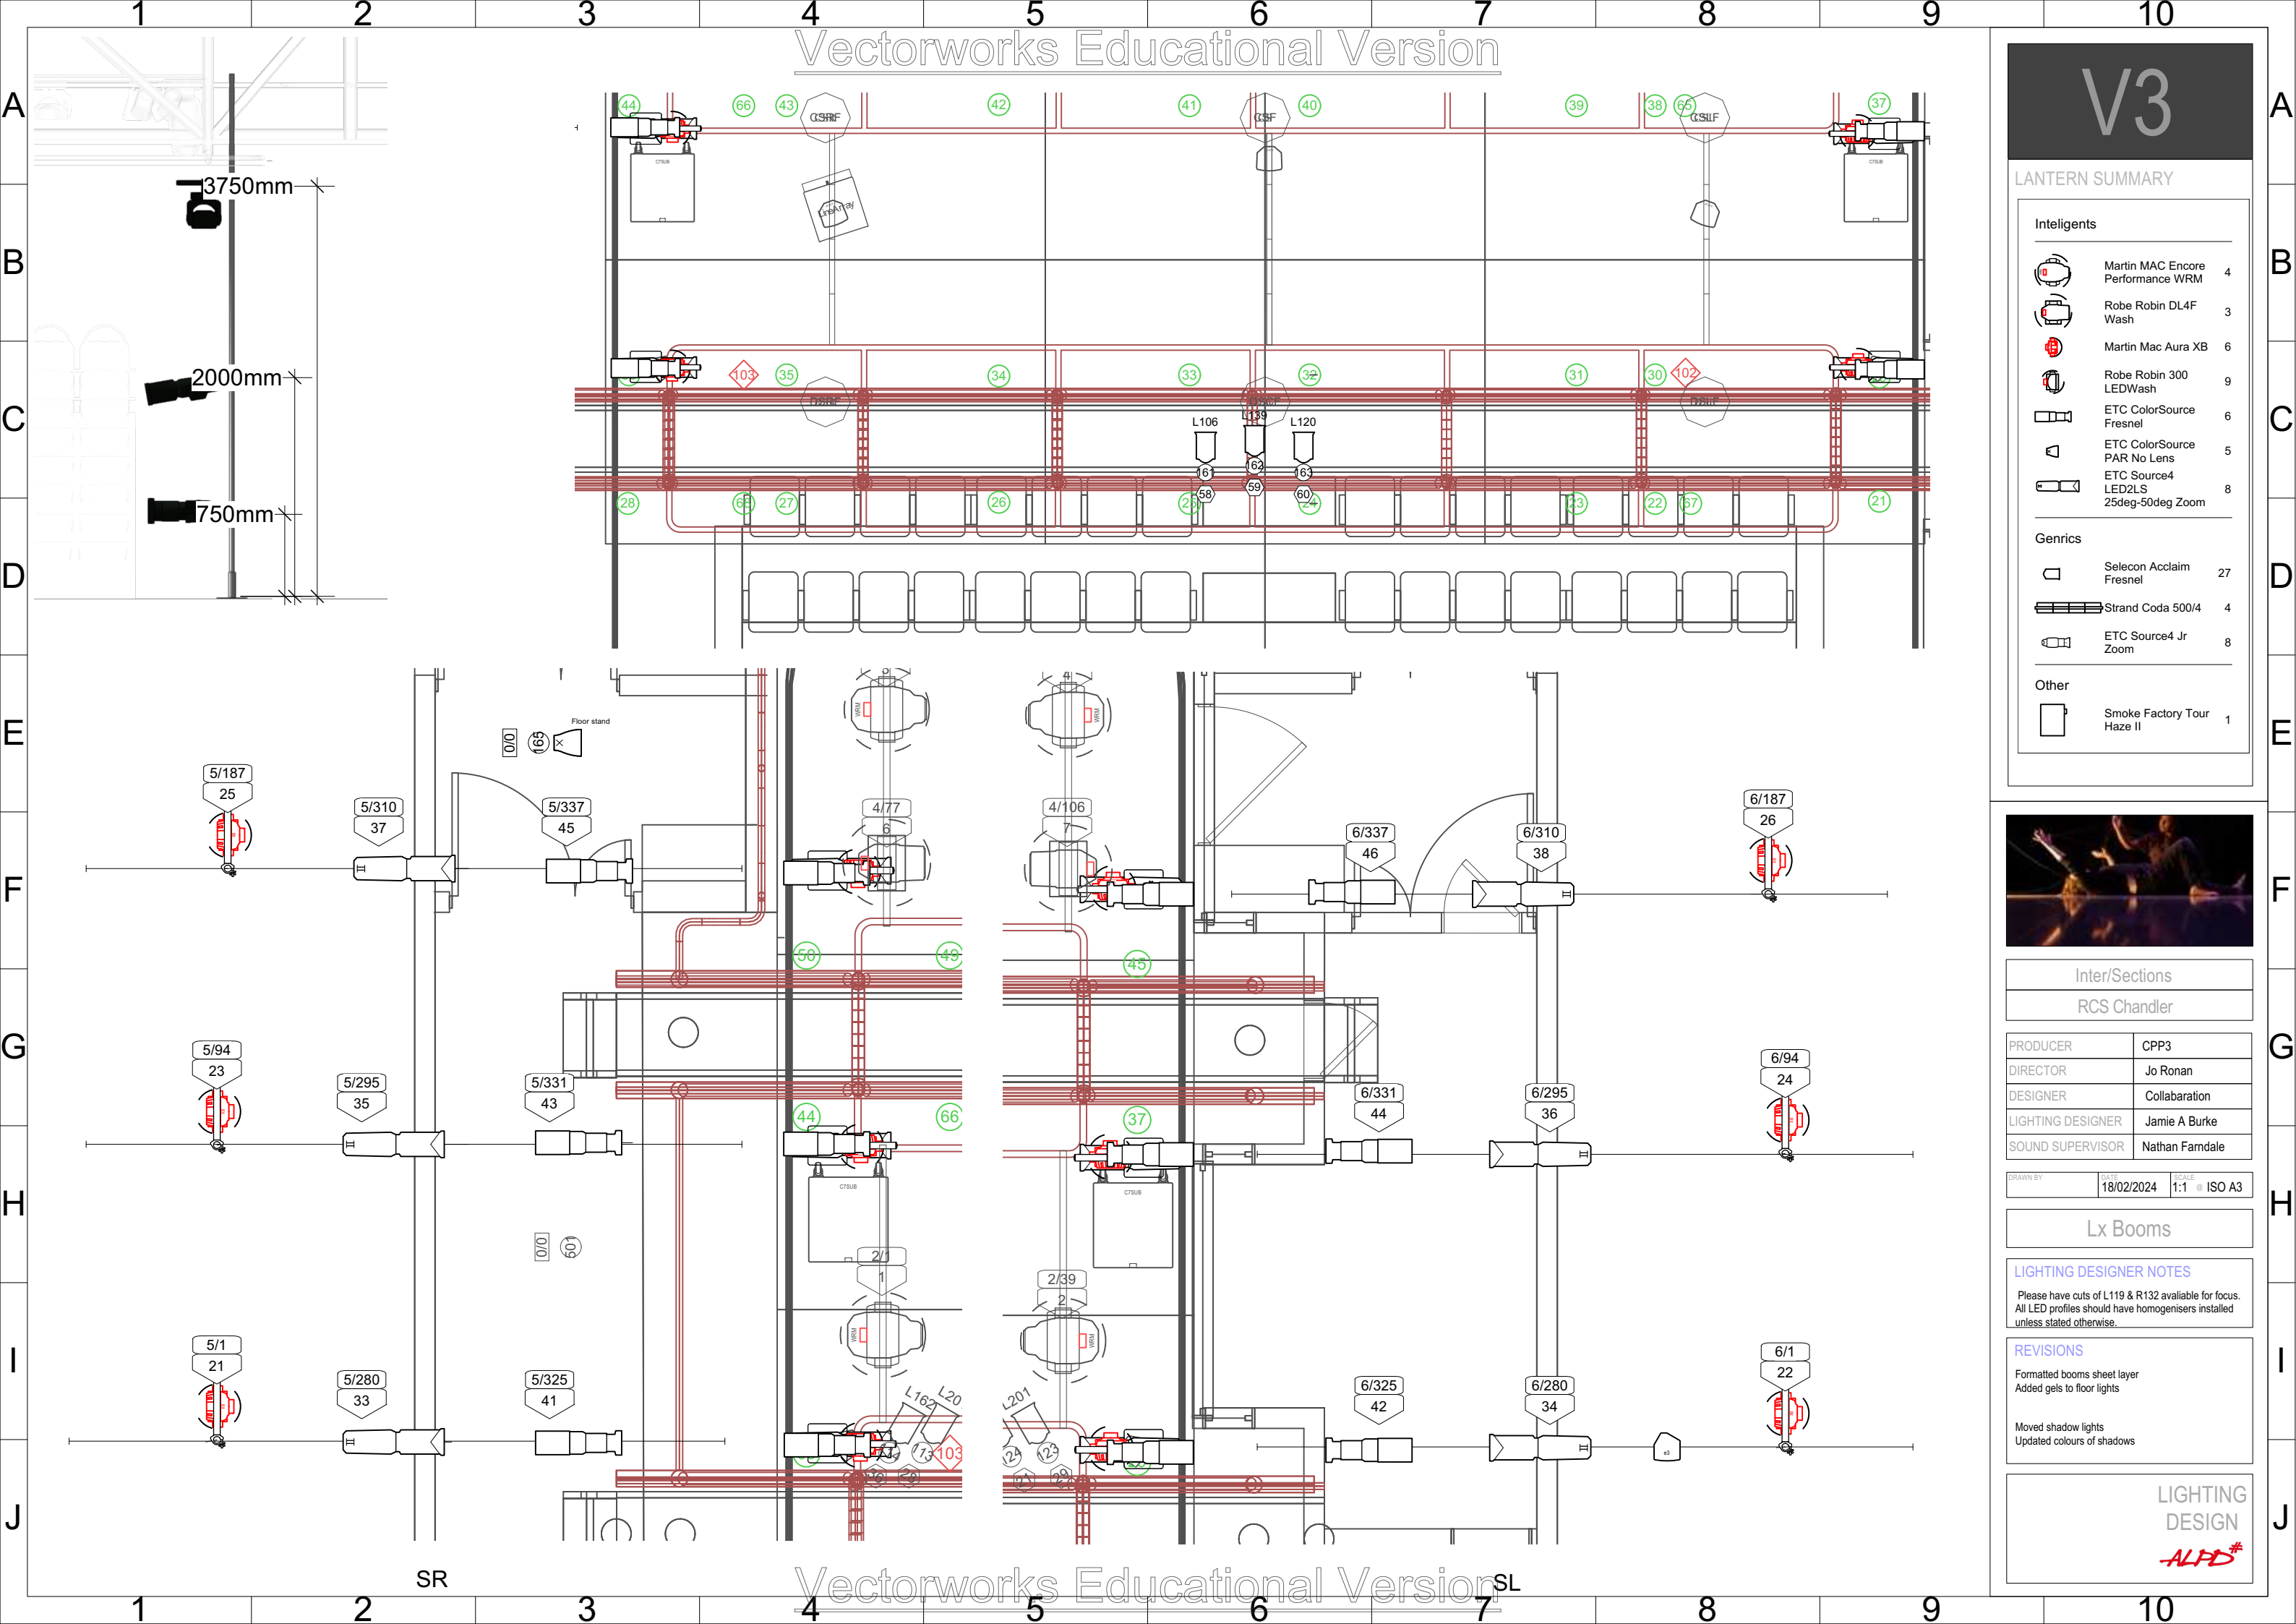

V3

LANTERN SUMMARY

Intelligents		
	Martin MAC Encore Performance WRM	4
	Robe Robin DL4F Wash	3
	Martin Mac Aura XB	6
	Robe Robin 300 LEDWash	9
	ETC ColorSource Fresnel	6
	ETC ColorSource PAR No Lens	5
	ETC Source4 LED2LS 25deg-50deg Zoom	8
Genrics		
	Selecon Acclaim Fresnel	27
	Strand Coda 500/4	4
	ETC Source4 Jr Zoom	8
Other		
	Smoke Factory Tour Haze II	1



Inter/Sections
RCS Chandler

PRODUCER	CPP3
DIRECTOR	Jo Ronan
DESIGNER	Collaboration
LIGHTING DESIGNER	Jamie A Burke
SOUND SUPERVISOR	Nathan Farndale

DRAWN BY: DATE: 18/02/2024 SCALE: 1:1 @ ISO A3

Lx Booms

LIGHTING DESIGNER NOTES
Please have cuts of L119 & R132 available for focus. All LED profiles should have homogenisers installed unless stated otherwise.

REVISIONS
Formatted booms sheet layer
Added gels to floor lights

Moved shadow lights
Updated colours of shadows

LIGHTING DESIGN
ALPD*