


KEY

DMX

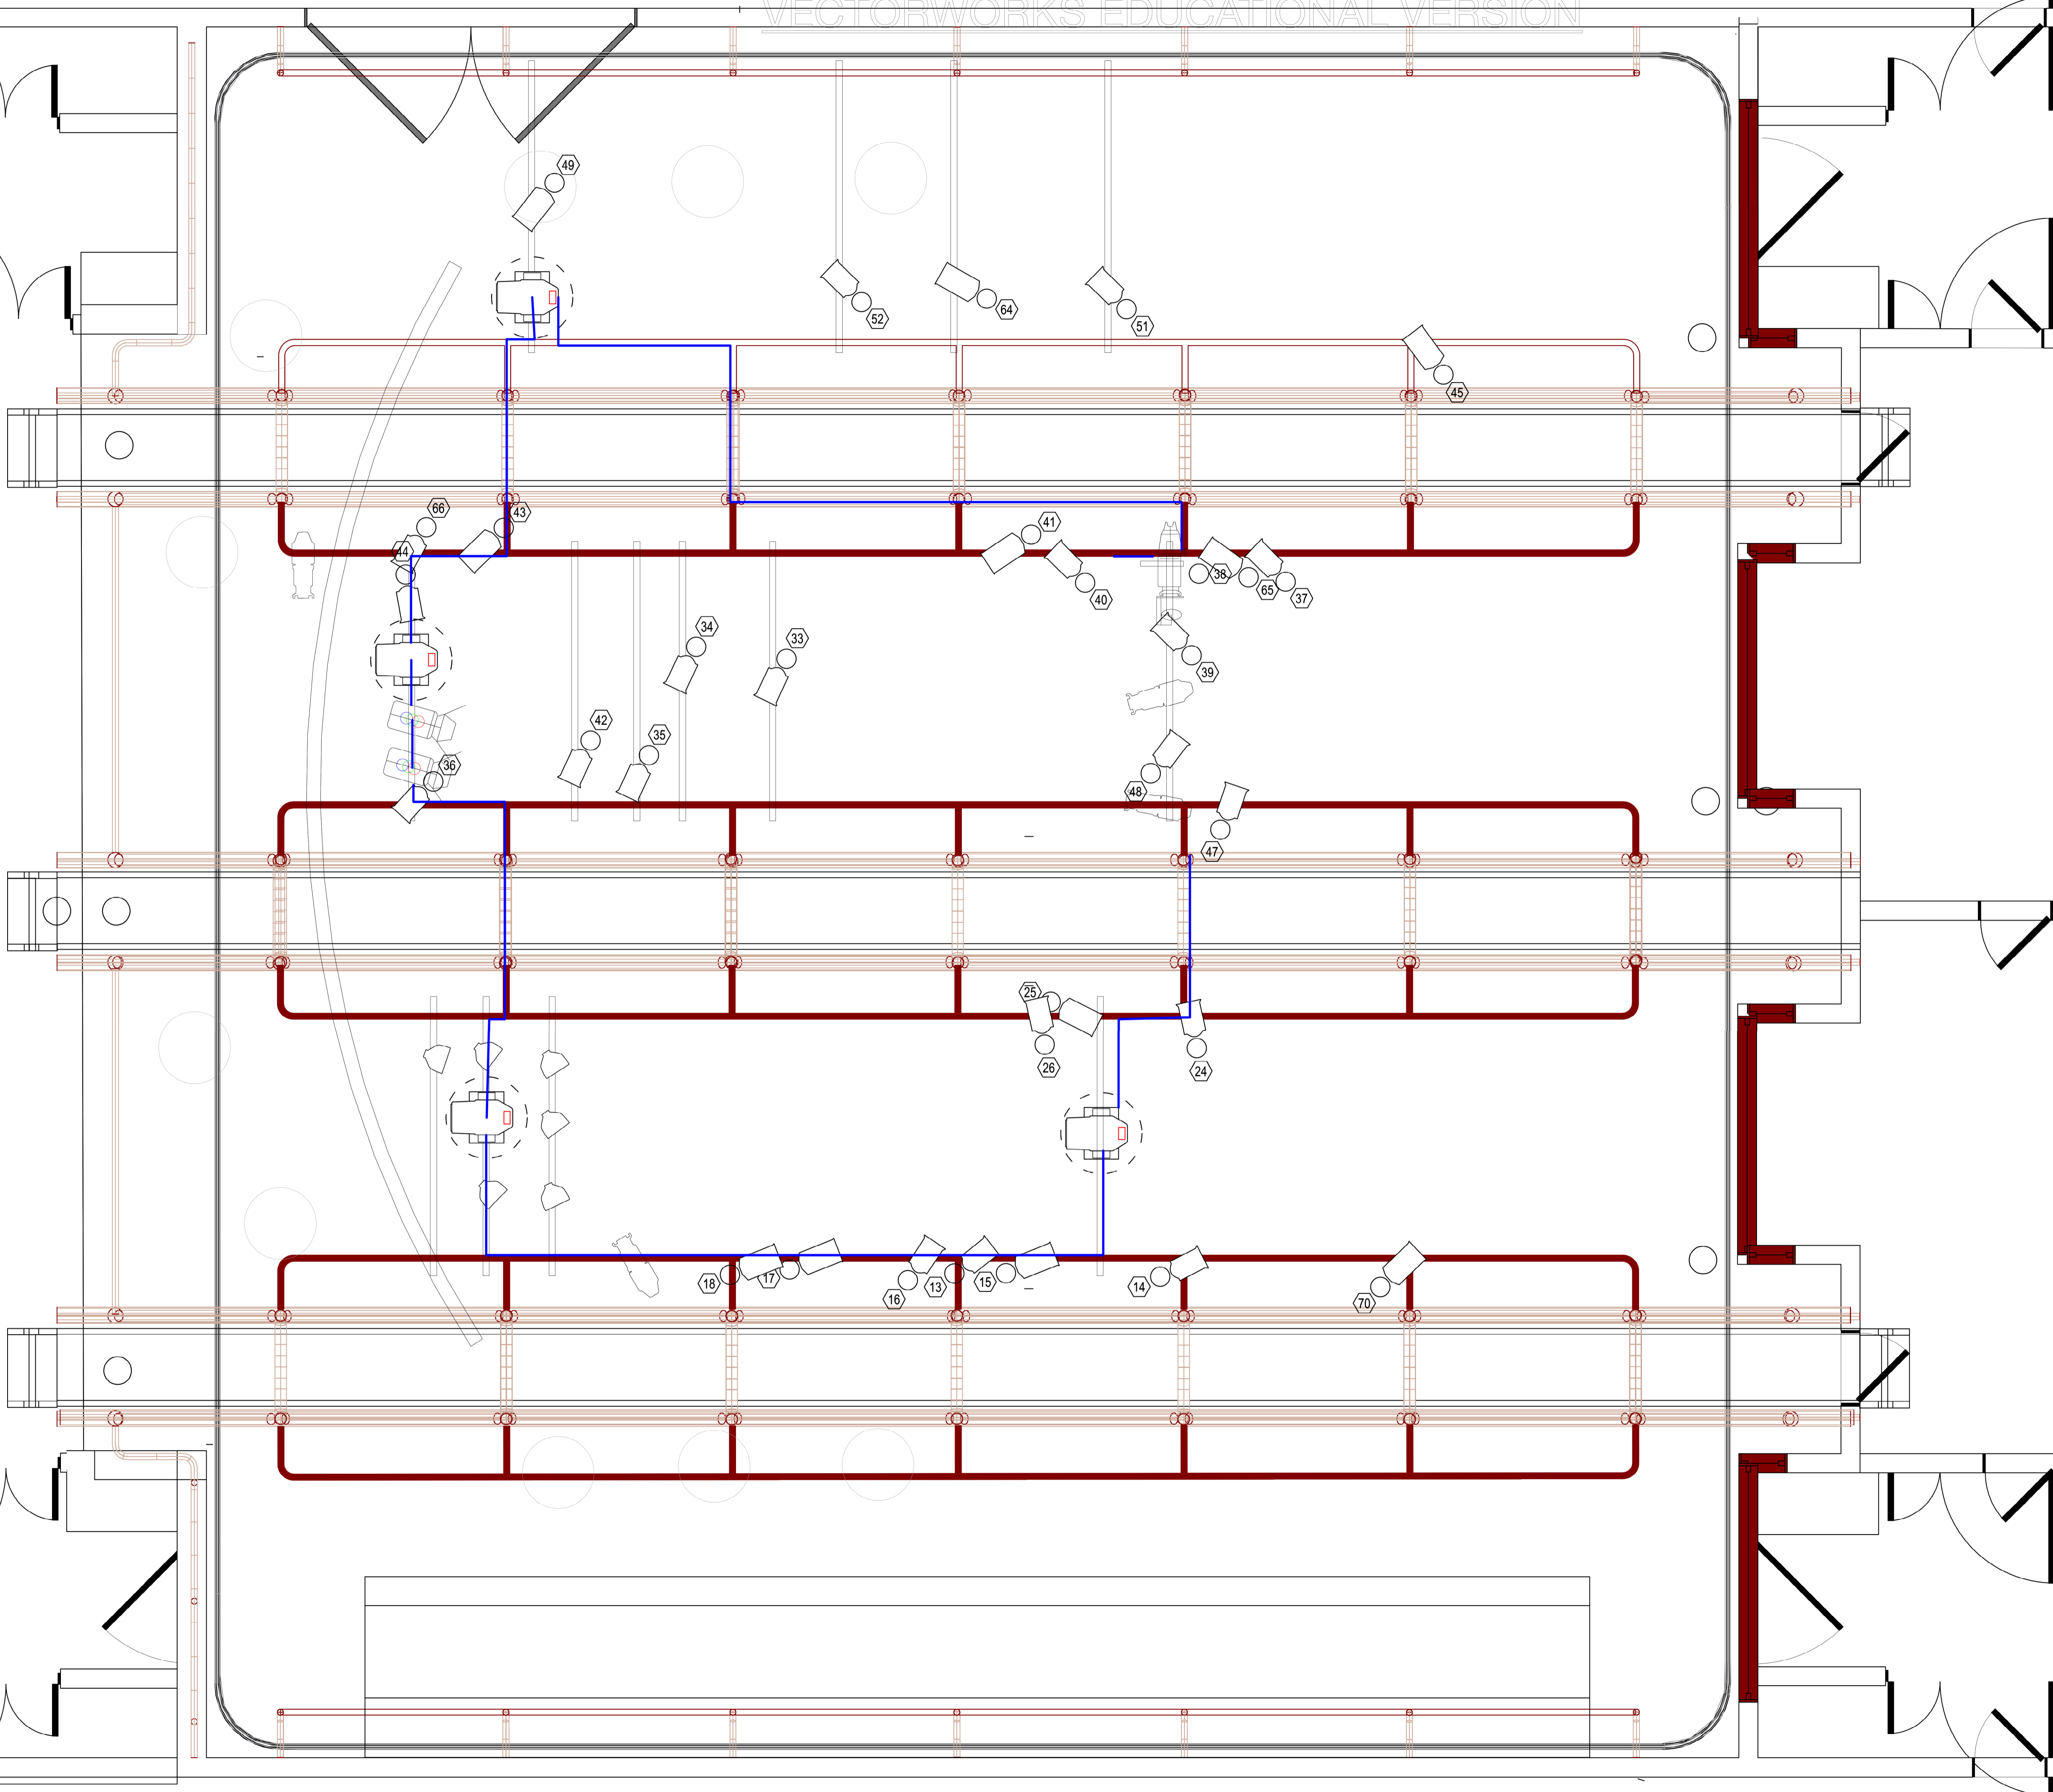

# FAUSTUS

— THAT DAMNED WOMAN —

## FAUSTUS

RCS: CHANDLER STUDIO THEATRE

DIRECTOR BECKY HOPE PALMER

DESIGNER SOPHIE SHOLL

LIGHTING DESIGNER KAI FISCHER

PRODUCTION LX DYLAN MCLEAN

DRAWN BY DYLAN MCLEAN SCALE 1:25

DATE 19 OCTOBER 2022 NOTES N/A

**LX  
PLOT**

