

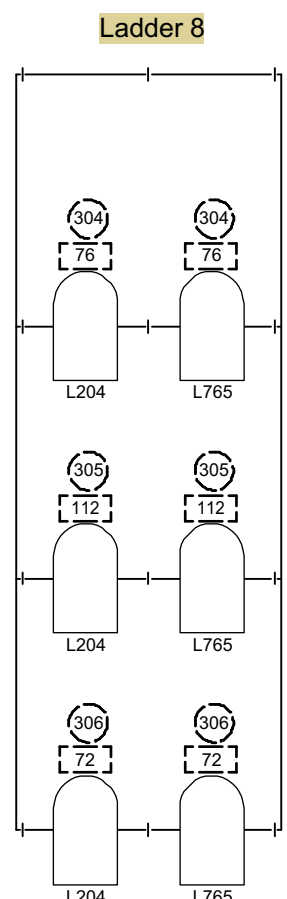
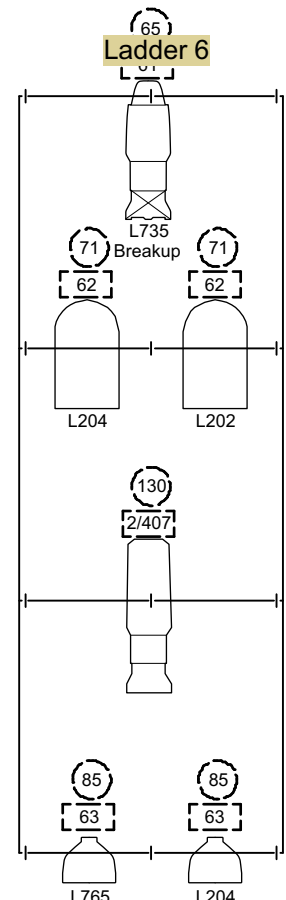
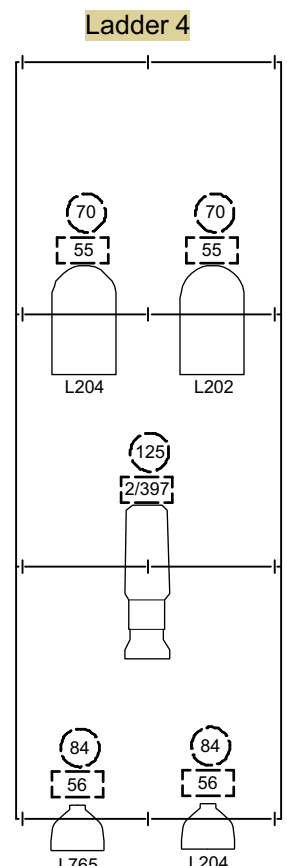
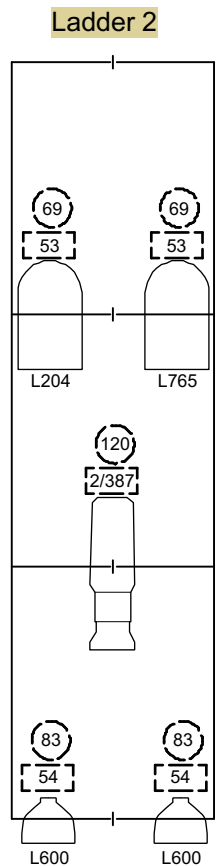
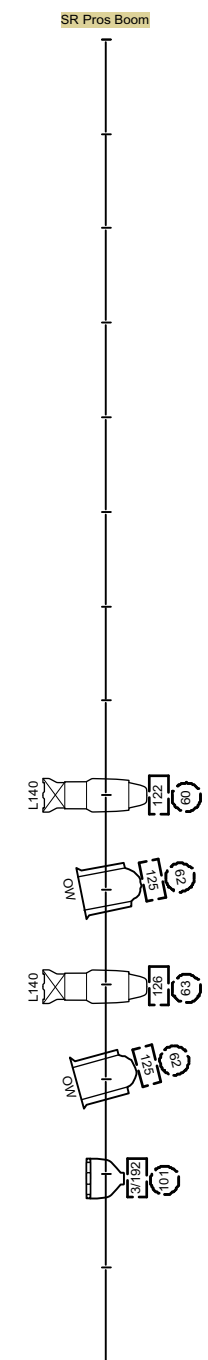
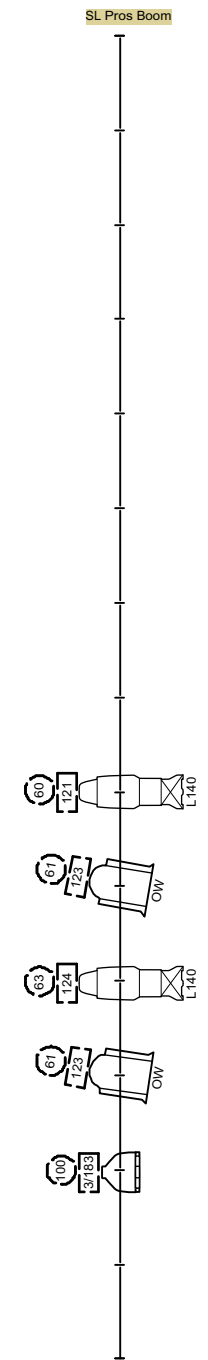
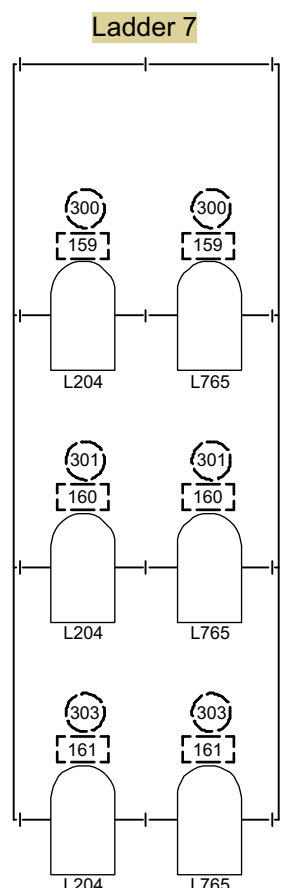
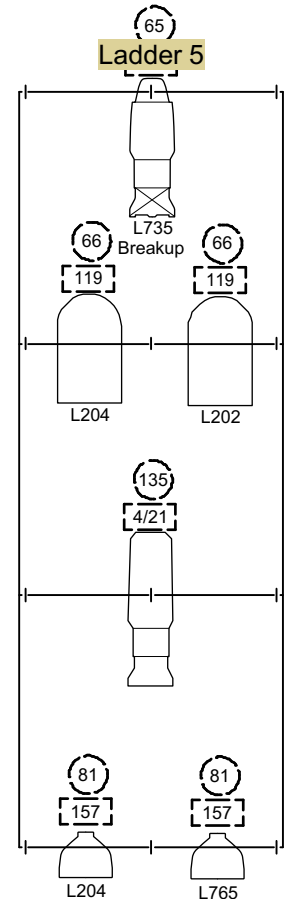



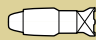
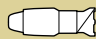
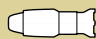
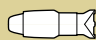

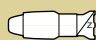


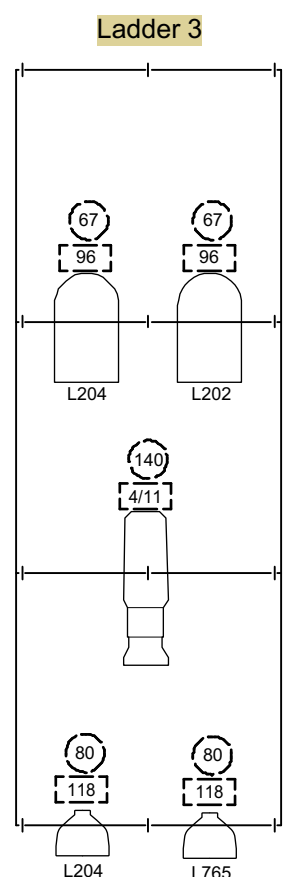


Production Title Sunday in the Park with George	
Drawing Title LX Overhead	
Designer Dylan Hodgson	Director Dougie Irvine
Drawn By Dylan Hodgson	Scale 1/50
Venue New Athenaeum Theatre	Drawing No. Sheet No.1
Date 12/02/2019	_____ of _____
CAD File Name SITPWG LX	5

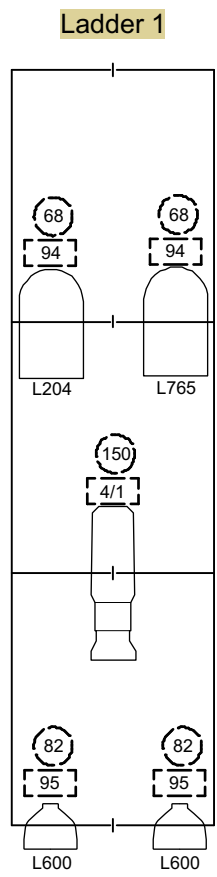


Production Title		Sunday in the Park with George	
Drawing Title		LX Ladders	
Designer	Dylan Hodgson	Director	Dougie Irvine
Drawn By	Dylan Hodgson	Scale	1/30
Venue	New Athenaeum Theatre	Drawing No.	Sheet No. 3 _____ of _____ 5
Date	12/02/2019		
CAD File Name	SITPWG LX		

ROBE Spikie 16






Light

	Altman PAR 64 MFL	24
	ETC CE Source4 19deg	16
	ETC CE Source4 26deg	10
	ETC CE Source4 36deg	15
	ETC CE Source4 50deg	8
	ETC CE Source4 PAR MCM (MFL)	28
	ETC CE Source4 Zoom 15-30deg	8
	ETC CE Source4 Zoom 25-50deg	9
	ETC Source4 Fresnel	27
	ETC Source4 LED 36deg	8
	Rush Par 1 RGBW	8
	Selecon 1200 Fresnel	4


Moving Light

	MAC Encore Performance CLD - Hung	4
---	-----------------------------------	---

Color Summary

Color	Size	Count
 L007	159mm	4
 L009	190mm	4
 L009	191mm	2
 L140	159mm	4
 L200	191mm	5
 L202	159mm	8
 L202	191mm	12
 L202	190mm	4
 L202	254mm	4
 L202/007	190mm	4
 L204	254mm	12
 L204	159mm	10
 L204	191mm	8
 L204	190mm	20
 L600	190mm	4
 L735	190mm	5
 L735	159mm	6
 L765	190mm	4
 L765	254mm	8
 L765	159mm	17
 OW	Selecon 1200 Fresnel	4

Production Title Sunday in the Park with George	
Drawing Title Fixture Key	
Designer Dylan Hodgson	Director Dougie Irvine
Drawn By Dylan Hodgson	Scale N/A
Venue New Athenaeum Theatre	Drawing No. 4
Date 12/02/2019	_____ of _____
CAD File Name SITPWG LX	5

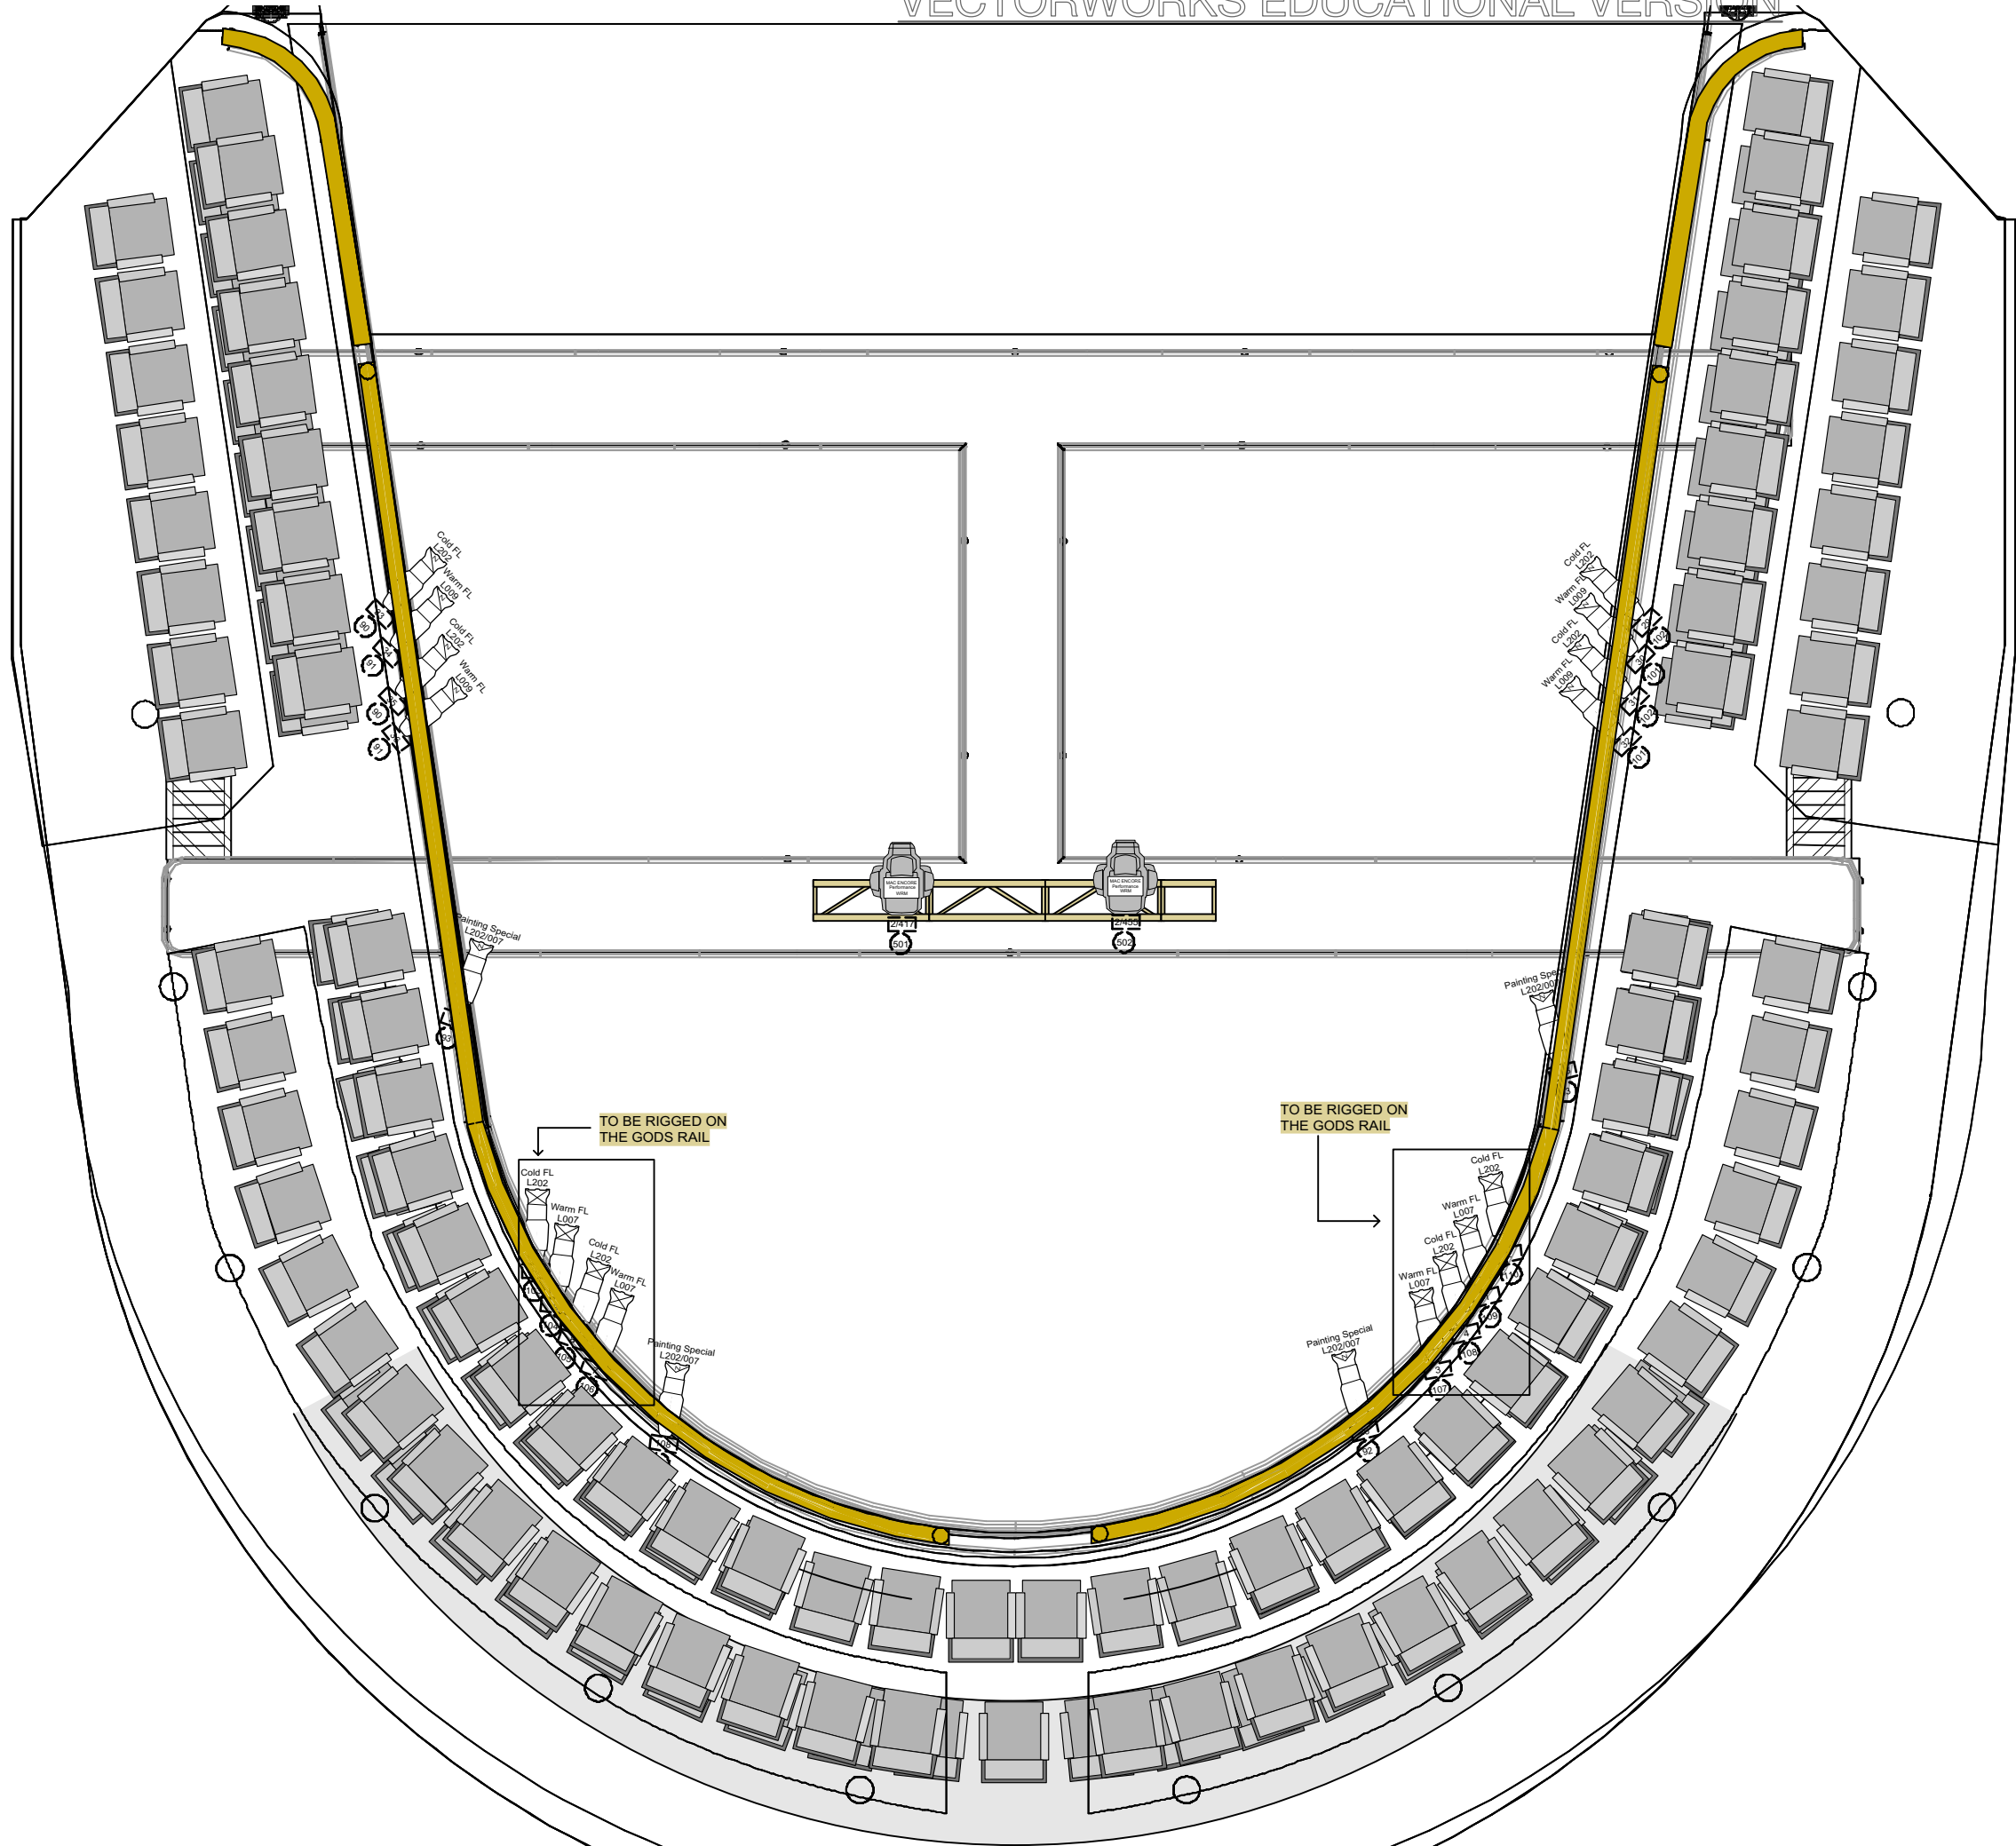

Production Title		Sunday in the Park with George	
Drawing Title		SITPWG FOH LX V2 (With additional truss)	
Designer	Dylan Hodgson	Director	Dougie Irvine
Drawn By	Dylan Hodgson	Scale	1/40
Venue	New Athenaeum Theatre	Drawing No.	Sheet No.5 of 5
Date	20/02/19		
CAD File Name	SITPWG LX		