



- 30 LX 7
- 29 LX 6
- 28
- 27
- 26
- 25
- 24 BP Screen 14x7.5
- 23 Black Gauze 16x8 (ID - 401)
- 22 Full Black 12x8 (ID - 303)
- 21 Star Cloth (Scopera)
- 20 Border 13.5x4 (ID - 101)
- 19
- 18
- 17 LX 5
- DP16 Border 16x5 (ID - 105)
- DP15 LX 4
- DP14 LX HMI
- DP13 LX 3
- DP12 Border 16x5 (ID - 103)
- 11
- 10
- 9 LX 2
- 8
- 7
- 6 Border 16x5 (ID - 102)
- 5
- 4 LX 1
- 3 Full Black 12x8 (ID - 301)
- 2
- 1 House Tabs
- W House Border (ID - 505)

- Dropped off Fly Floor
- Bar Pick-Ups
- Hard Masking
- LX Ladder
- Automation

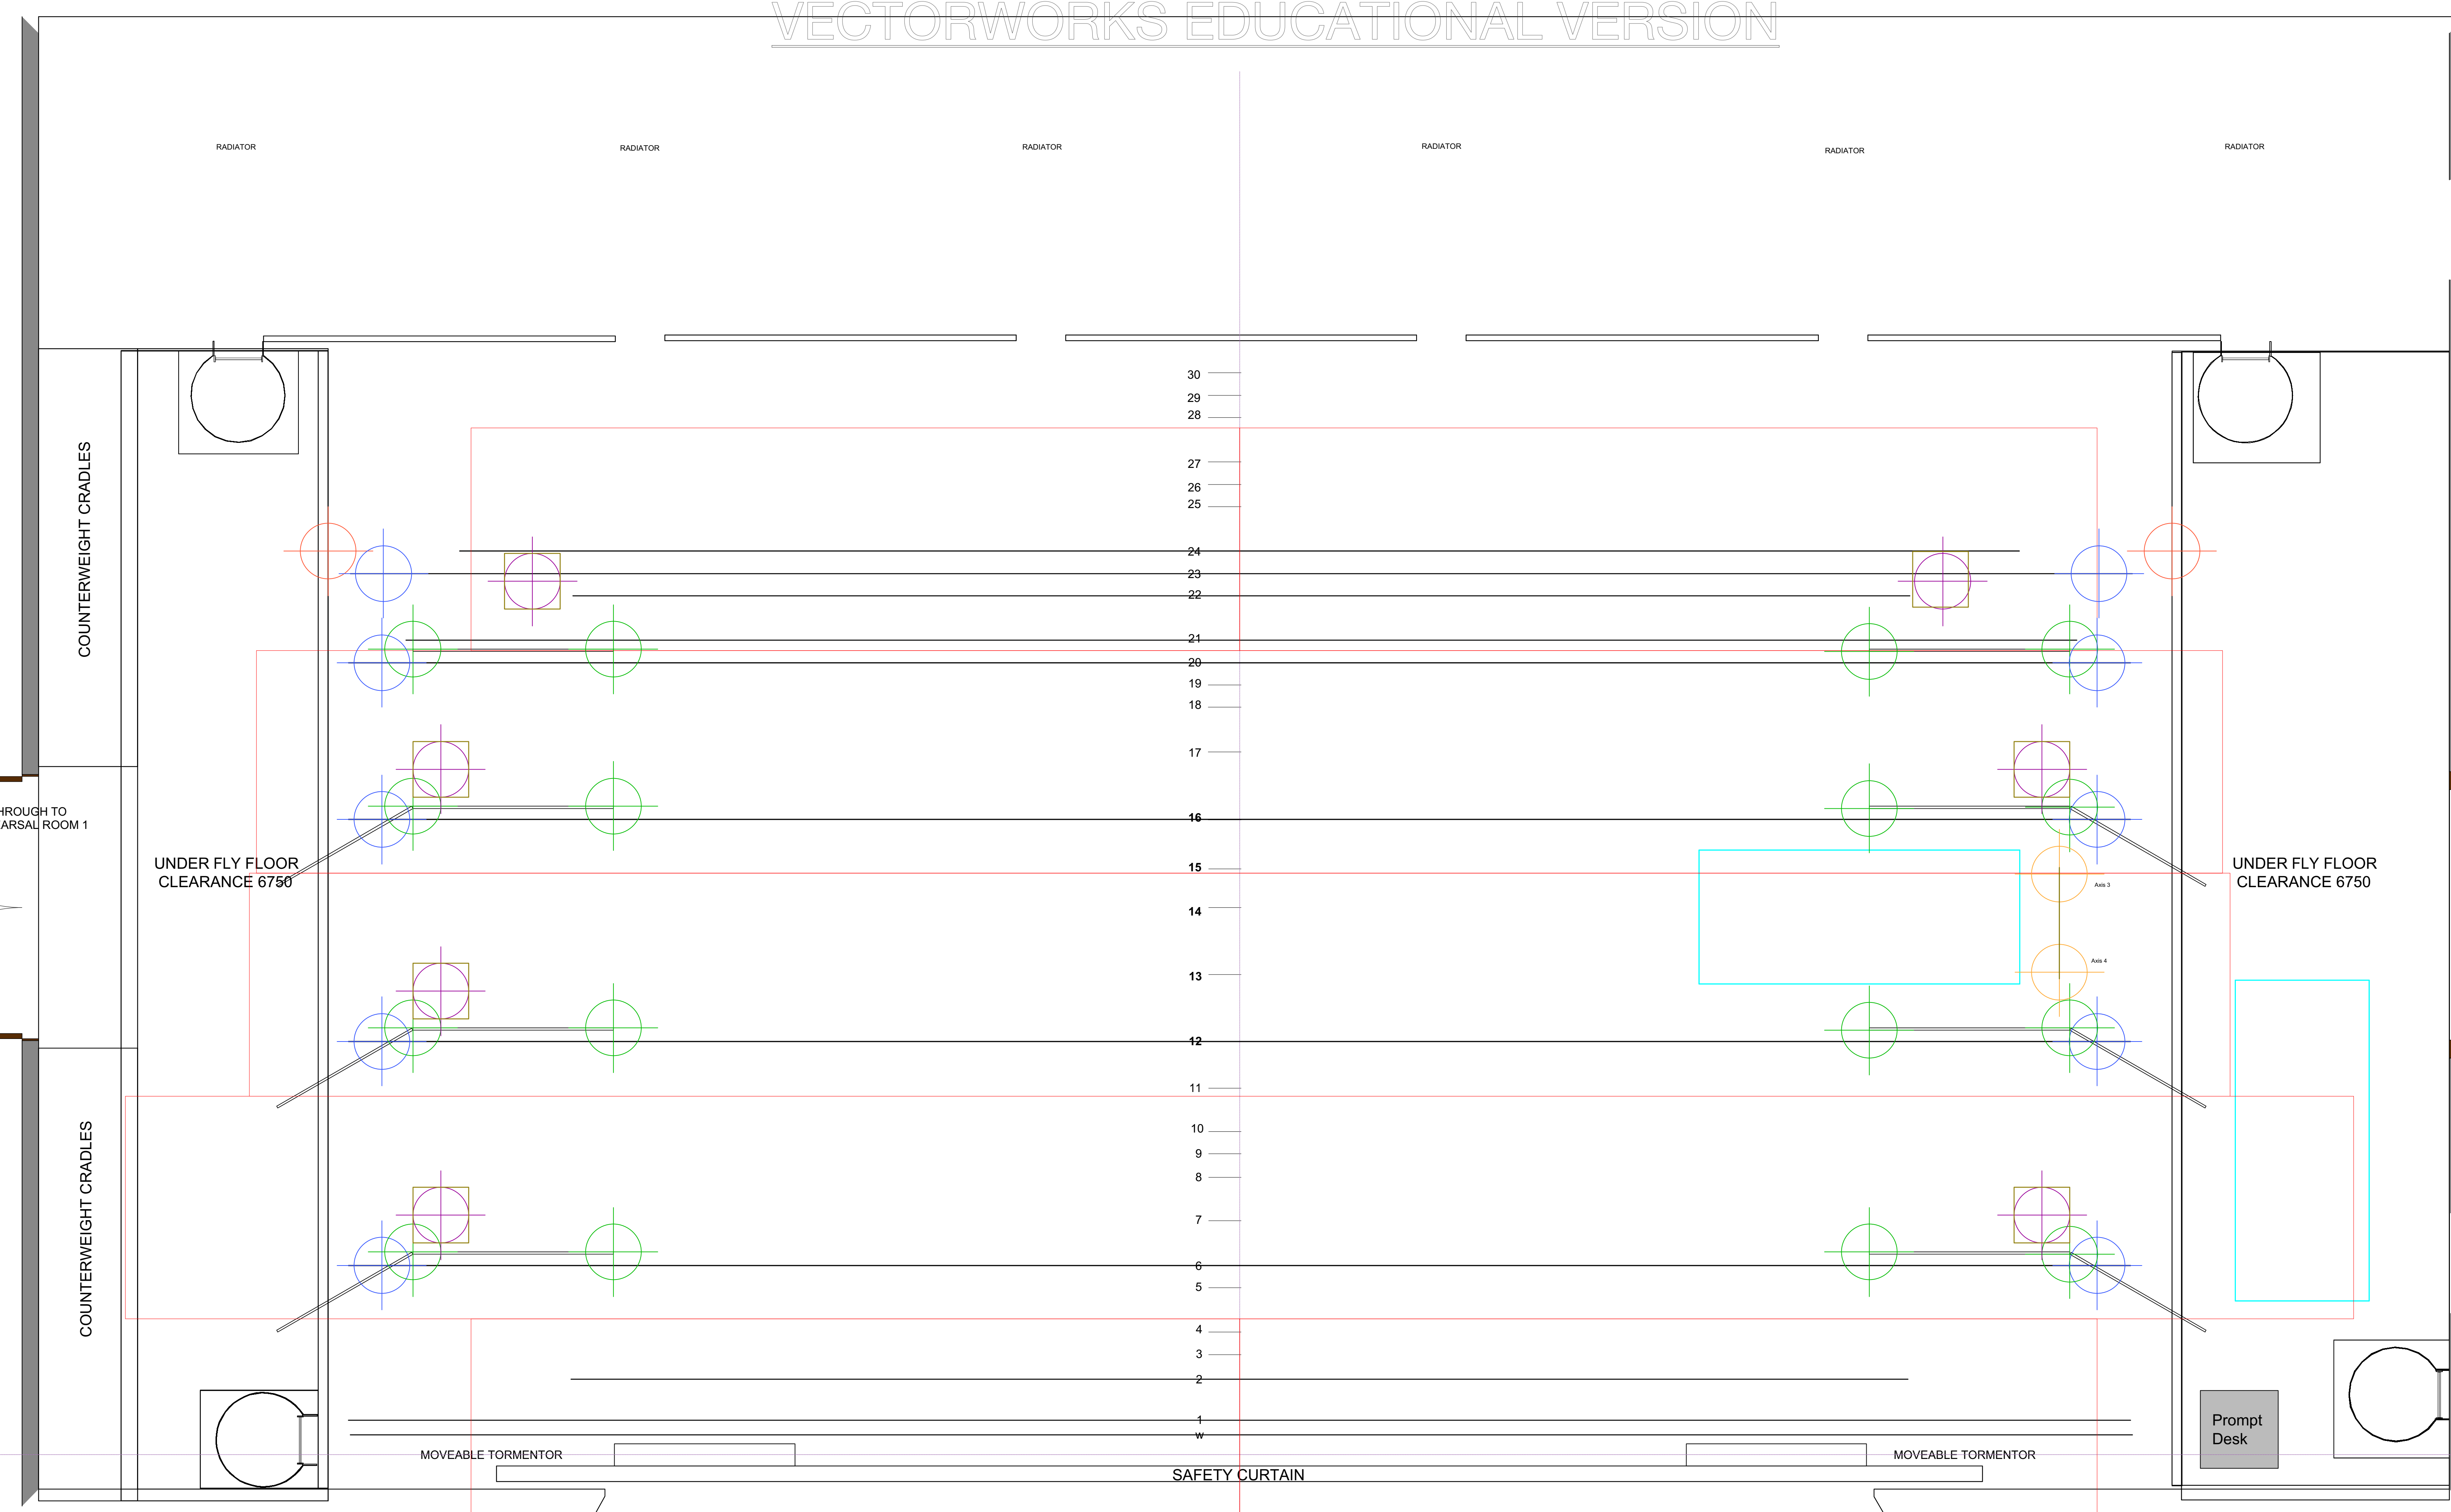

TECHNICAL DATA	
Proscenium Opening	8 000mm - 11 200mm (w) x 7 180mm (h)
Setting Line to D/S of Rear Columns	10 000mm
Setting Line To Edge Of Stage	800mm
Setting Line To Edge of Forestage/Pit Elevator	3110mm
Depth of Forestage/Pit Elevator	2 310mm
Height of Stage from Stalls Level	910mm
Max Width of Stage	20 750mm
Width Between Fly Floors	16 550mm
Clearance To Underside of Fly Floors	6700mm
Height to Underside of Grid (Bar Travel)	15 500mm
Bar Width Counter Weights	11 500mm SWL 400kg UDL / 45kg PL
Bar Width DP Counter Weights	12 000mm SWL 370kg UDL / 50kg PL
Bar Width Hemp Sets	10 650mm SWL 50kg UDL
Get In Clearance Dimensions	Stage Left 2 250 (w) x 6 300 (h)
	Stage Right 2 350 (w) x 2 800 (h)

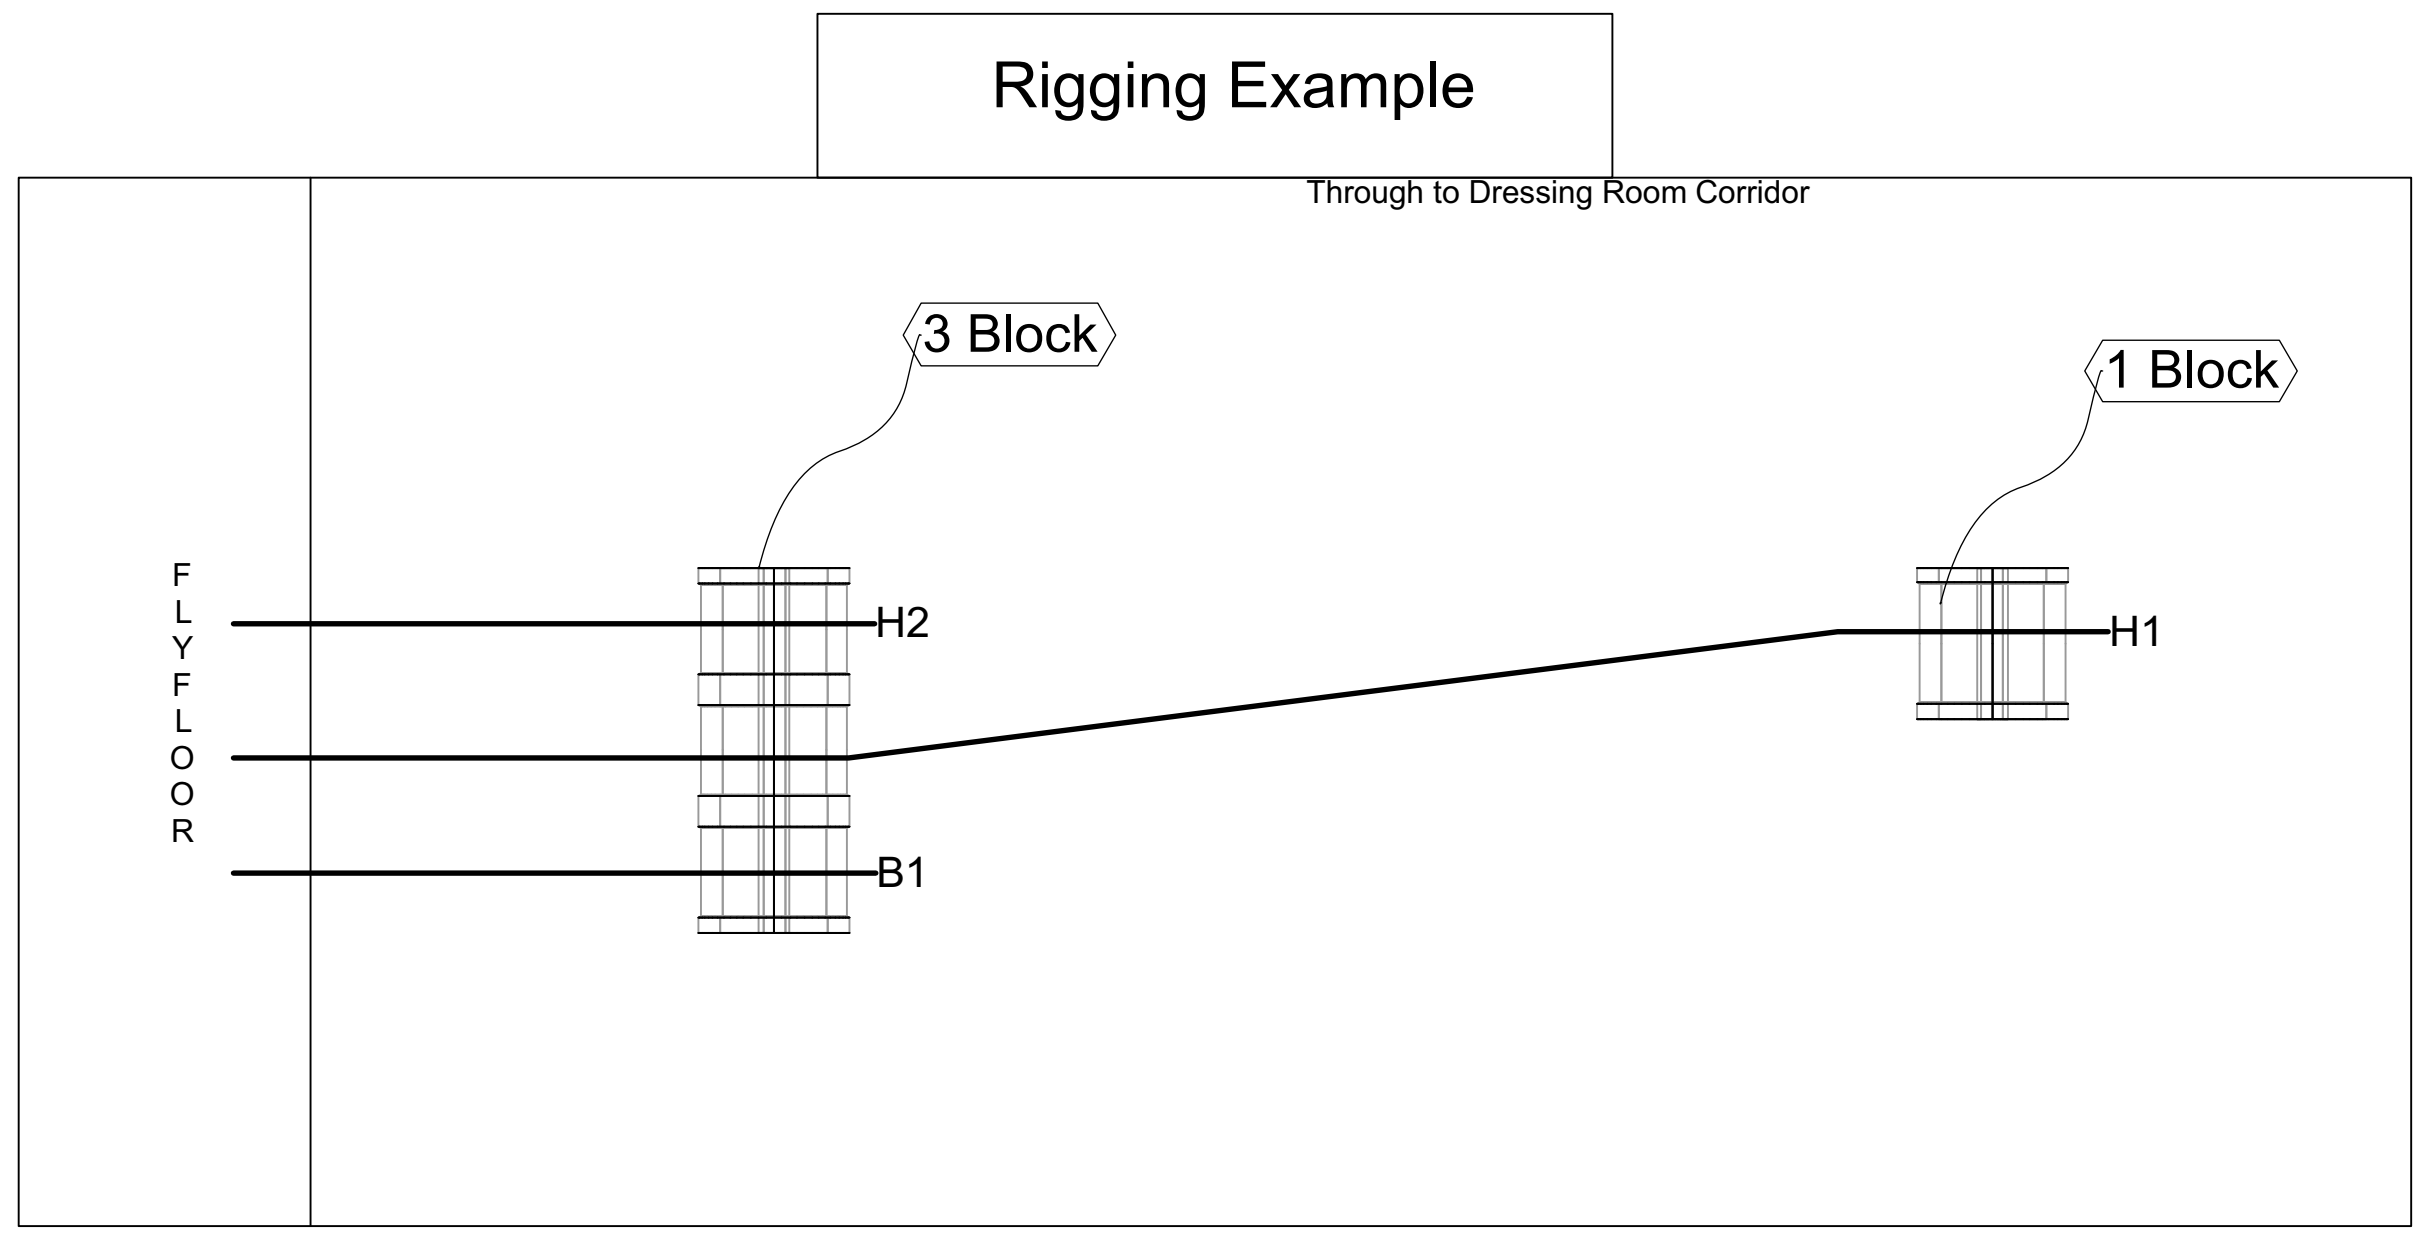

25/04/17

Modern Ballet Showcast 2017 Ground Plan



Modern Ballet Showcast 2
Ground Plan

Director	N/A
Stage Manager	Kirstie Connel
TSM	Yesha Subotincic West
Drawn By	Yesha Subotincic West

Designer	N/A
LX Design	Ross McCrone
Date	25/04/17
Scale	1:25@A0

Drawing Number
1